


Contractors to check all dimensions on site. Any discrepancies must be reported to the supervising officer before proceeding.

Do not scale from this drawing: work from figured dimensions only.

This drawing must be read in strict conjunction with all construction details, specifications of works, and all relevant structural and other consultants drawings.

This drawing © Kensington Taylor Architects.

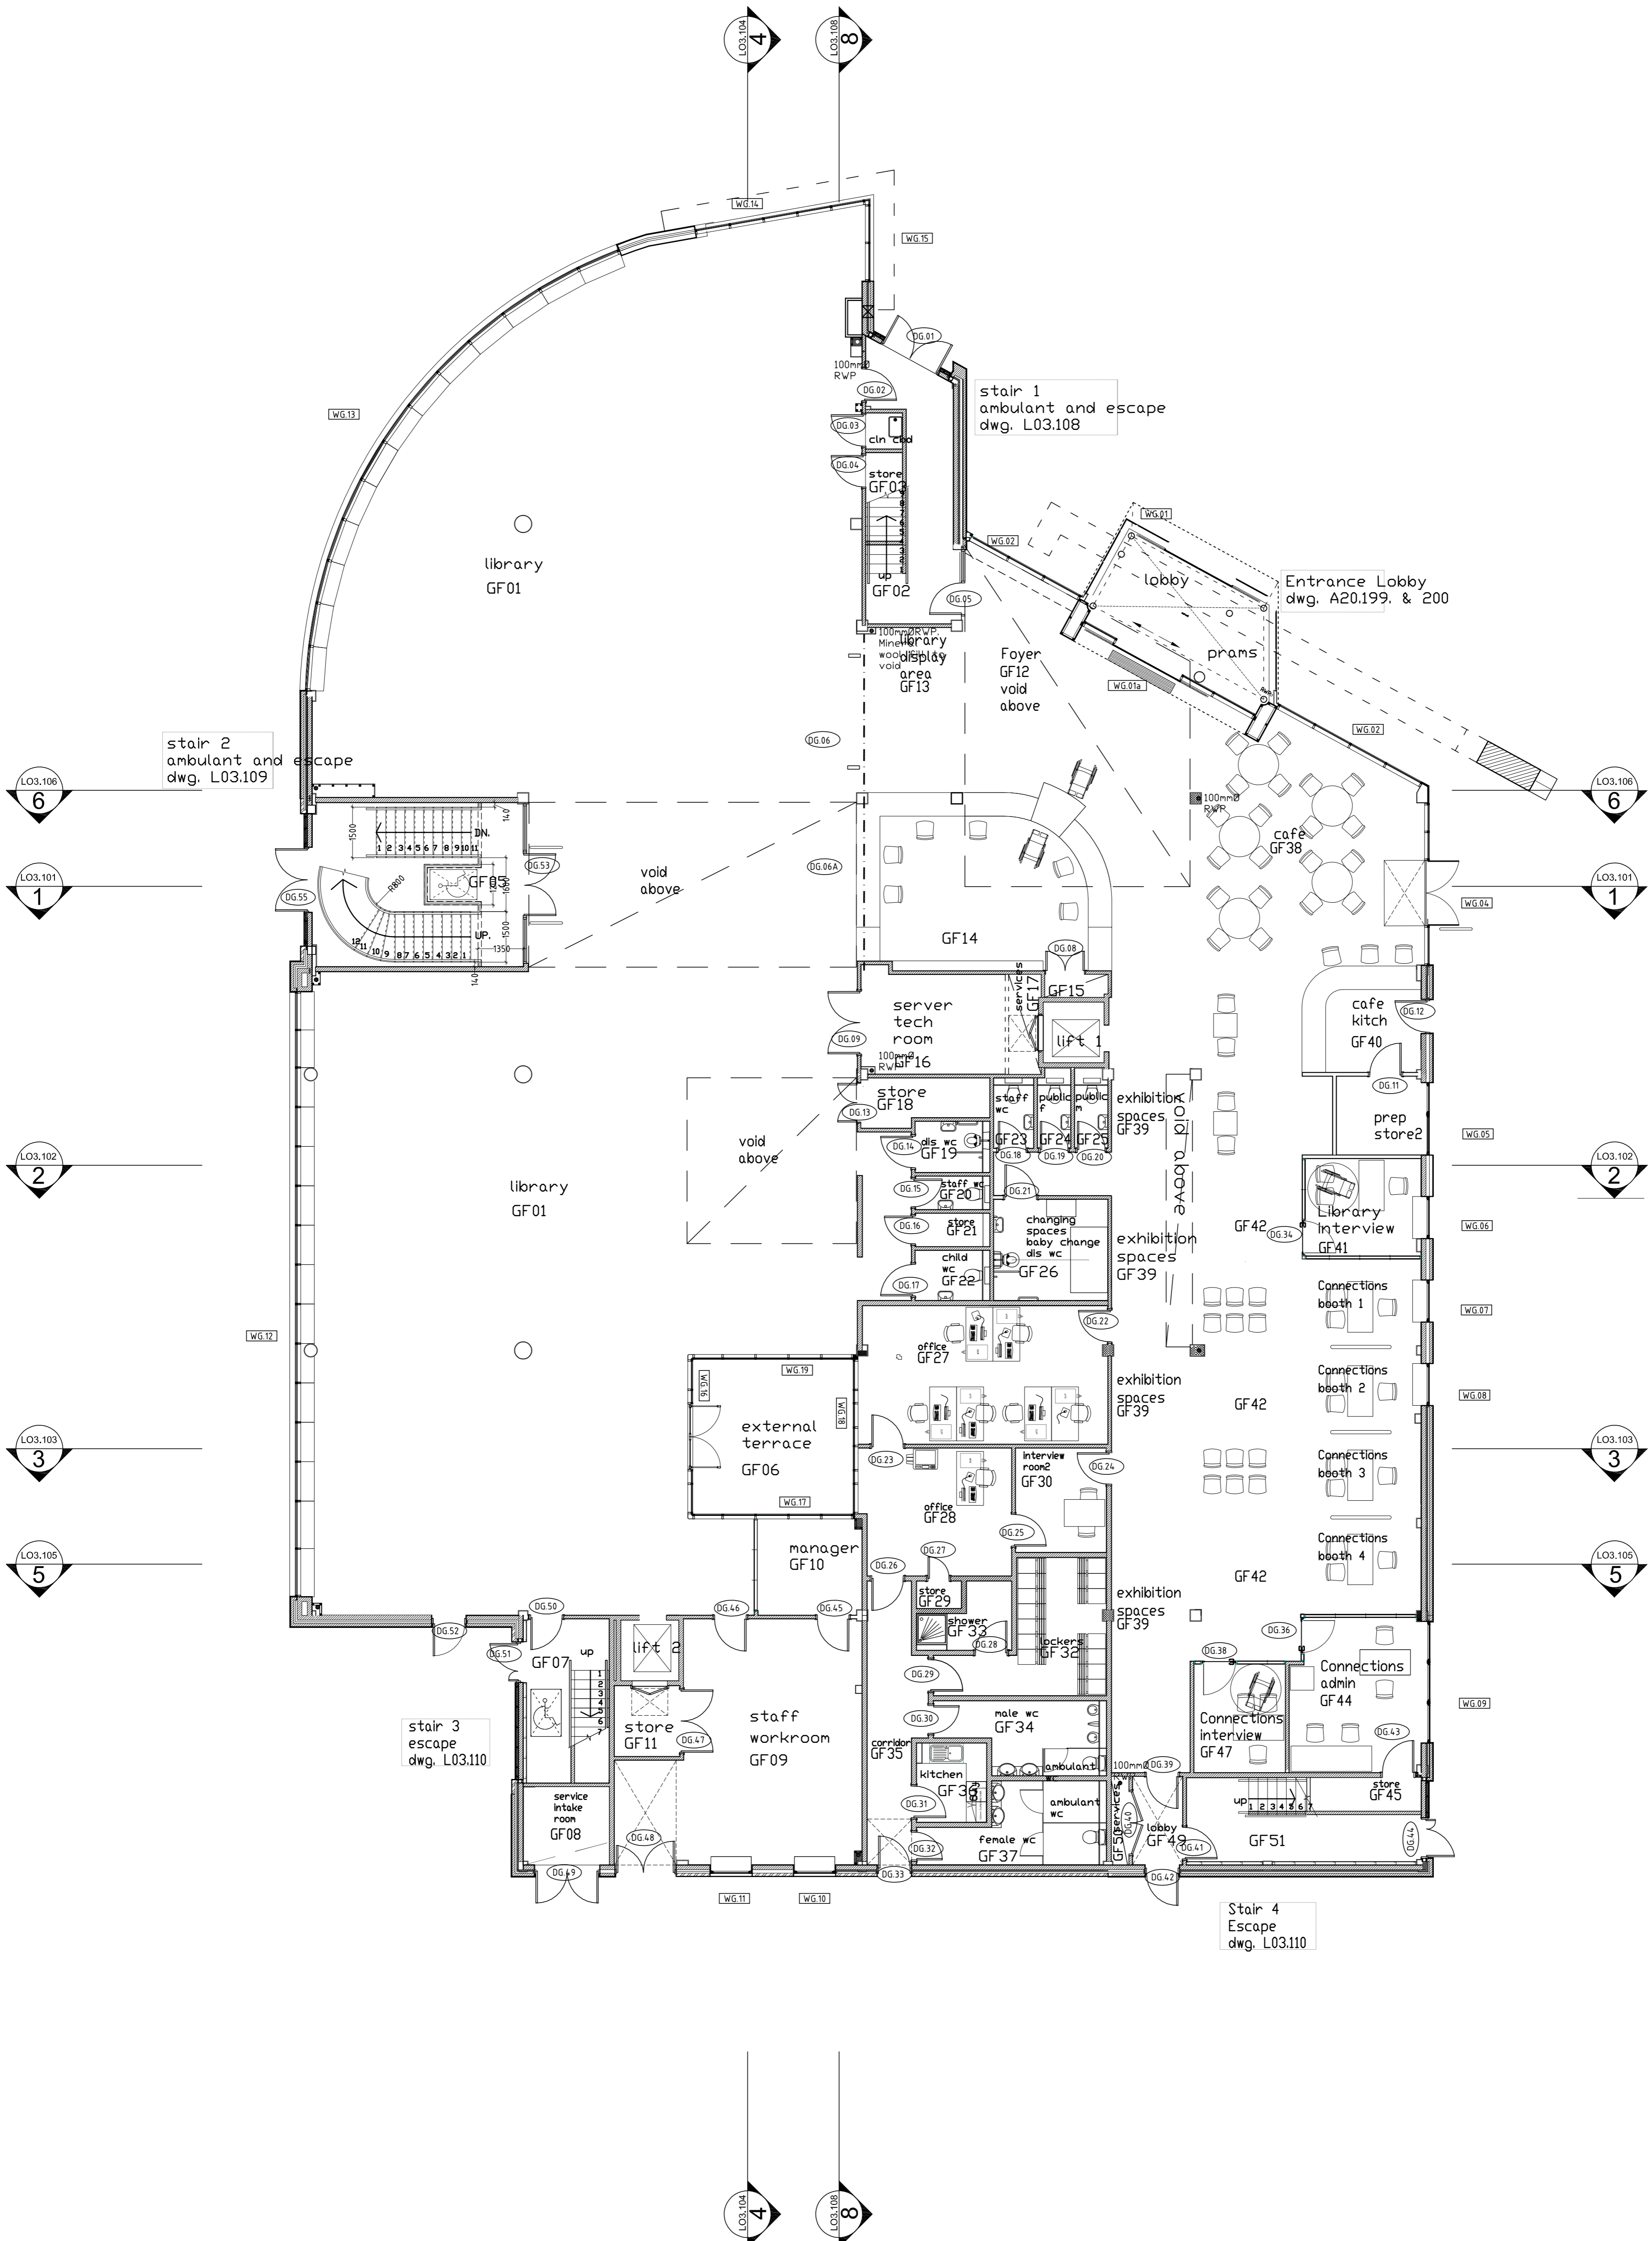

Rev	Date	Amendment	Drawn	Checked
TITLE				
PAIGNTON COMMUNITY LIBRARY AND CUSTOMER SERVICES/COMMUNITY HUB				
DETAIL				
FLOOR PLAN - GROUND				
SCALE	DATE	DRAWN BY	CHECKED BY	
1:100 @ A1				
DRAWING NO.	REVISION			
0793 L.02.103				
Kensington Taylor CHARTERED ARCHITECTS • CHARTERED DESIGNERS				
<small>Kensington Court Woodwater Park Pyros Hill Exeter EX2 3TY T 01392 360338 F 01392 360344 E ktg@kensingtontaylor.com W www.kensingtontaylor.com</small>				