

Appendix (6)

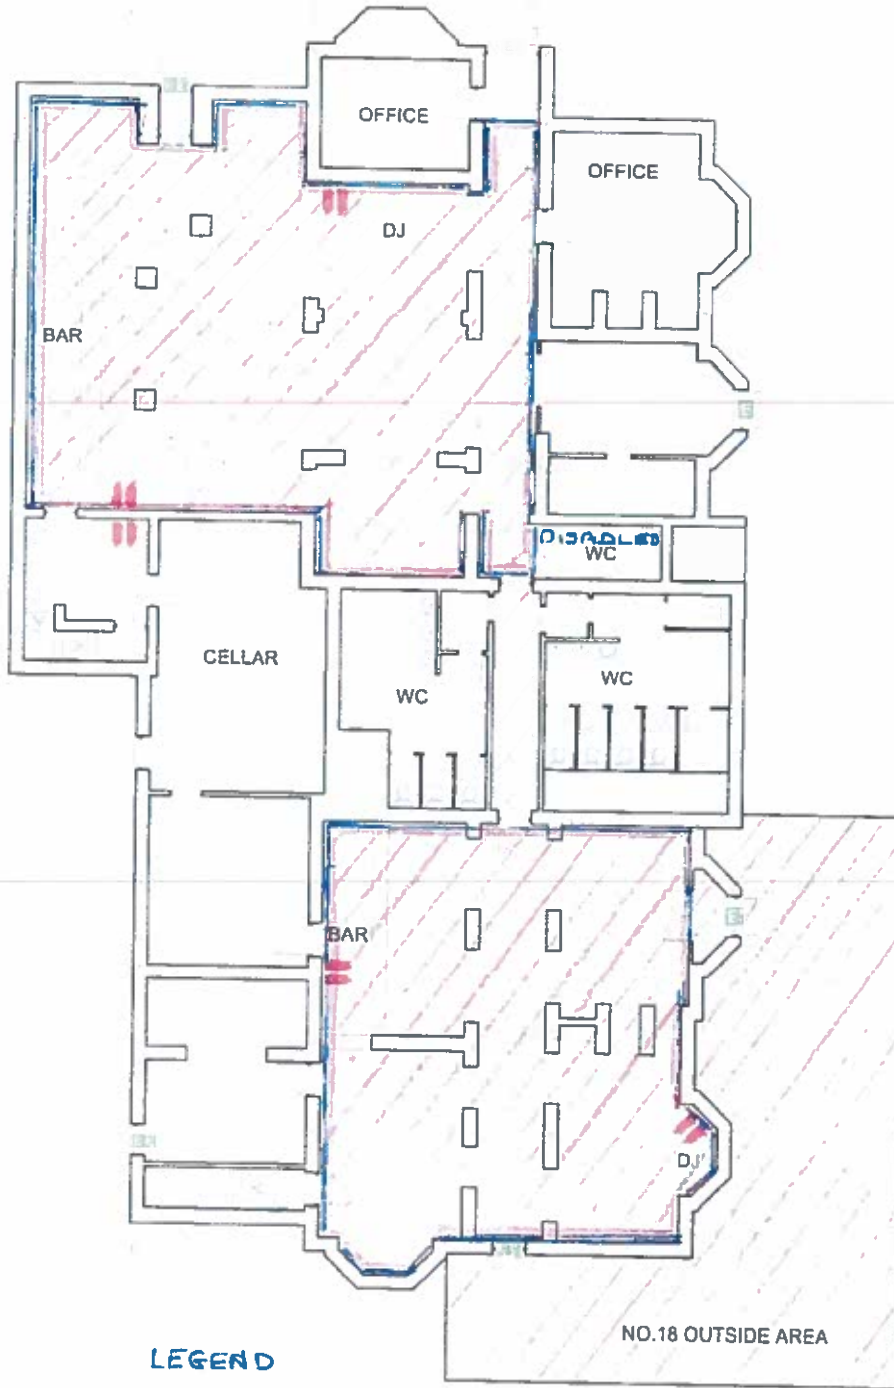
RGS
ARCHITECTURAL
DESIGN
CONSULTANTS LTD

4 Leader Close
Brixham
Devon
TQ5 9FQ
bob@rystdesign.co.uk
tel. 01803 907725
mob. 07793 007016

Drawing Title: GROUND & BASEMENT FLOOR PLANS
Drawing No.: 1847 - 04
Client: East Street Pub Company
Project: The Hyde Dendy, Espianade Road,
Paignton, Devon.




Date - May '19

Scale NTS@A3



LEGEND

KEY

-  FIRE EXTINGUISHER
-  ENTRANCE/EXIT
-  EMERGENCY EXIT



- CONSUMPTION OF ALCOHOL
- SALE OF ALCOHOL
- REGULATED ENTERTAINMENT



LEGEND

CONSUMPTION OF ALCOHOL

Esplanade Road

