



F.EXT. 2x

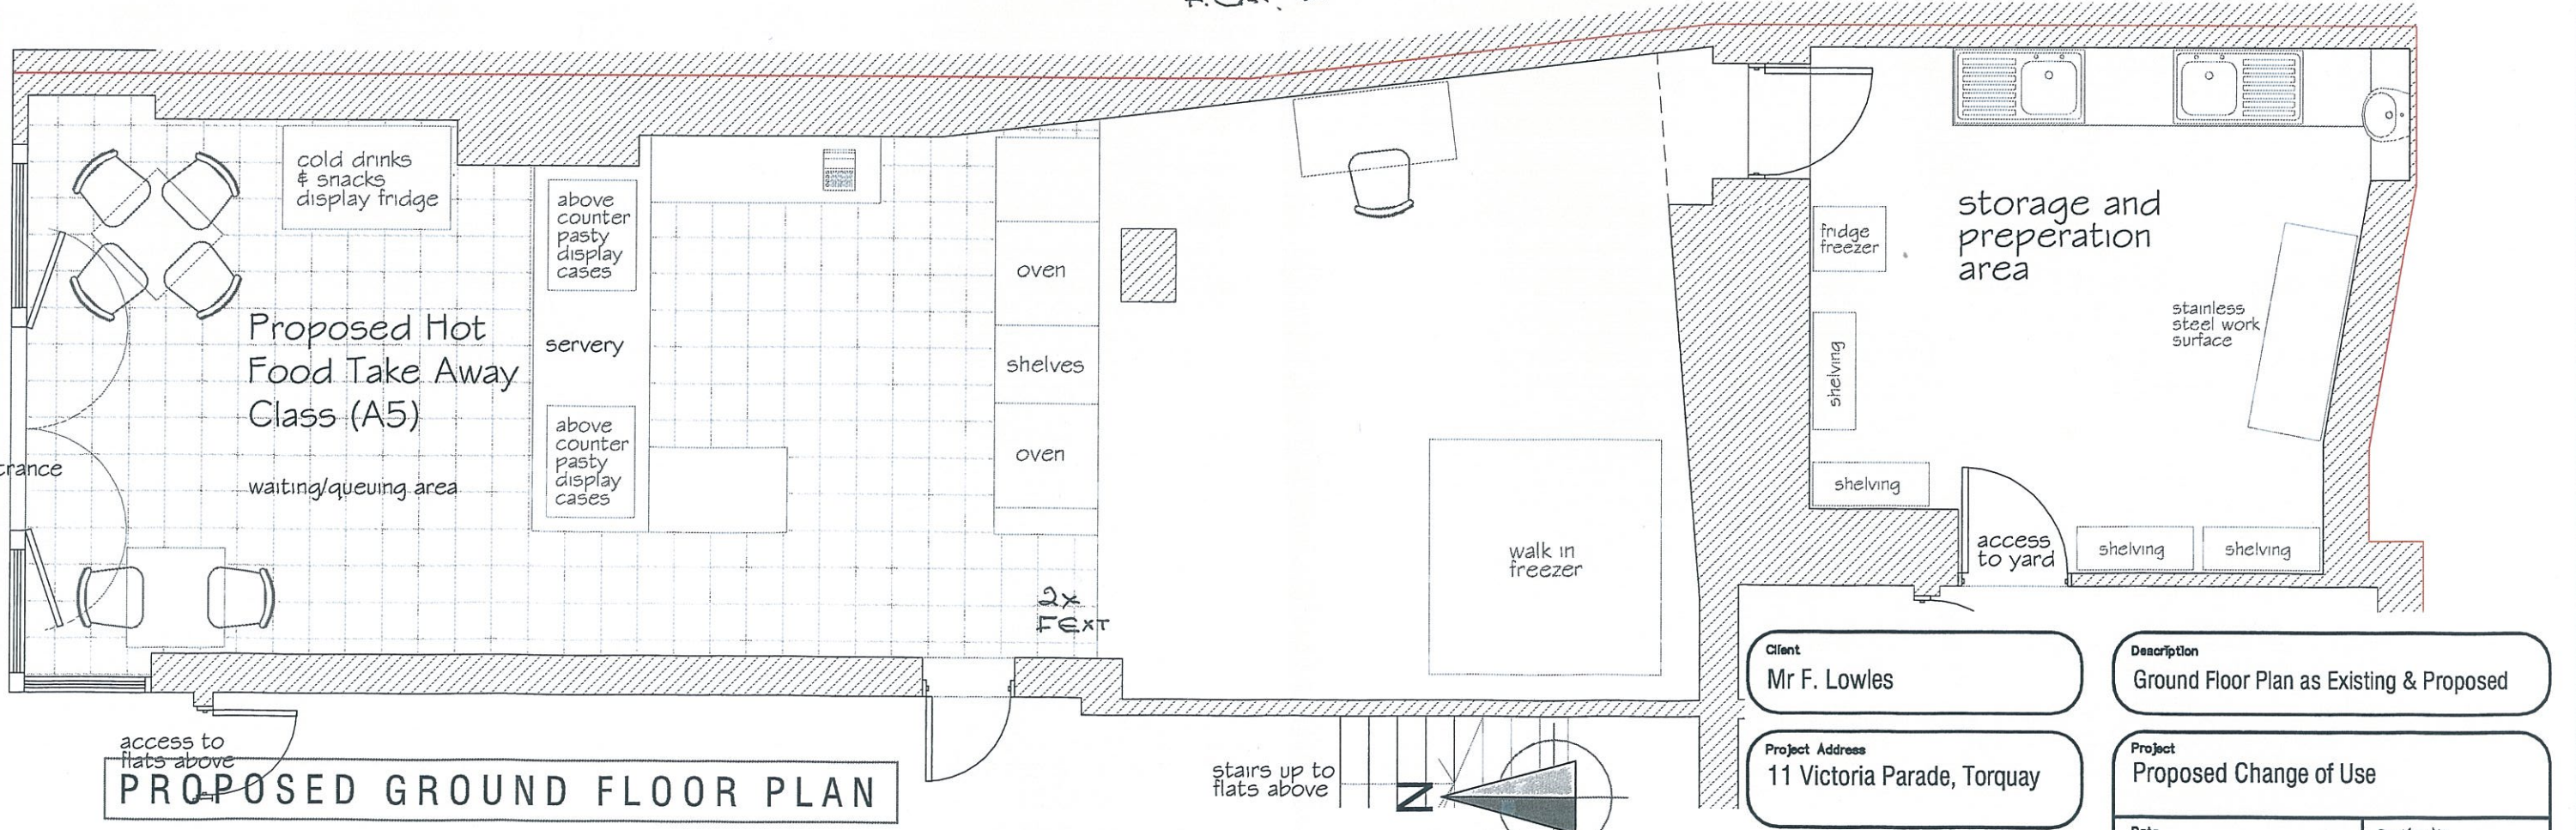

2x F.EXT

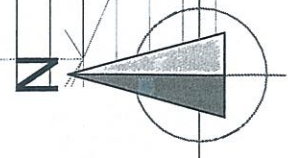

Client  
Mr F. Lowles

Project Address  
11 Victoria Parade, Torquay

Agent

Description  
Ground Floor Plan as Existing & Proposed

Project  
Proposed Change of Use

Date 02.10.07	Drawing No 2007/VP10/01
Scale 1:50	