

FIRE EXIT

FE FB

KITCHEN

STAFF W.C

W.C

26/7 VICTORIA PARADE
TORQUAY TQ1 2BD
GROUNDS FLOOR PLAN
LICENSING PLAN

SCALE 1:100

0 1 2 3 4 5m

REGULATED ENTERTAINMENT

SALE OF ALCOHOL

CONSUMPTION OF ALCOHOL

FE FIRE EXTINGUISHER
FB FIRE BLANKET

STORE

GENTS

VOID

LADIES



DISABLED W.C

FE

BAR


STORE



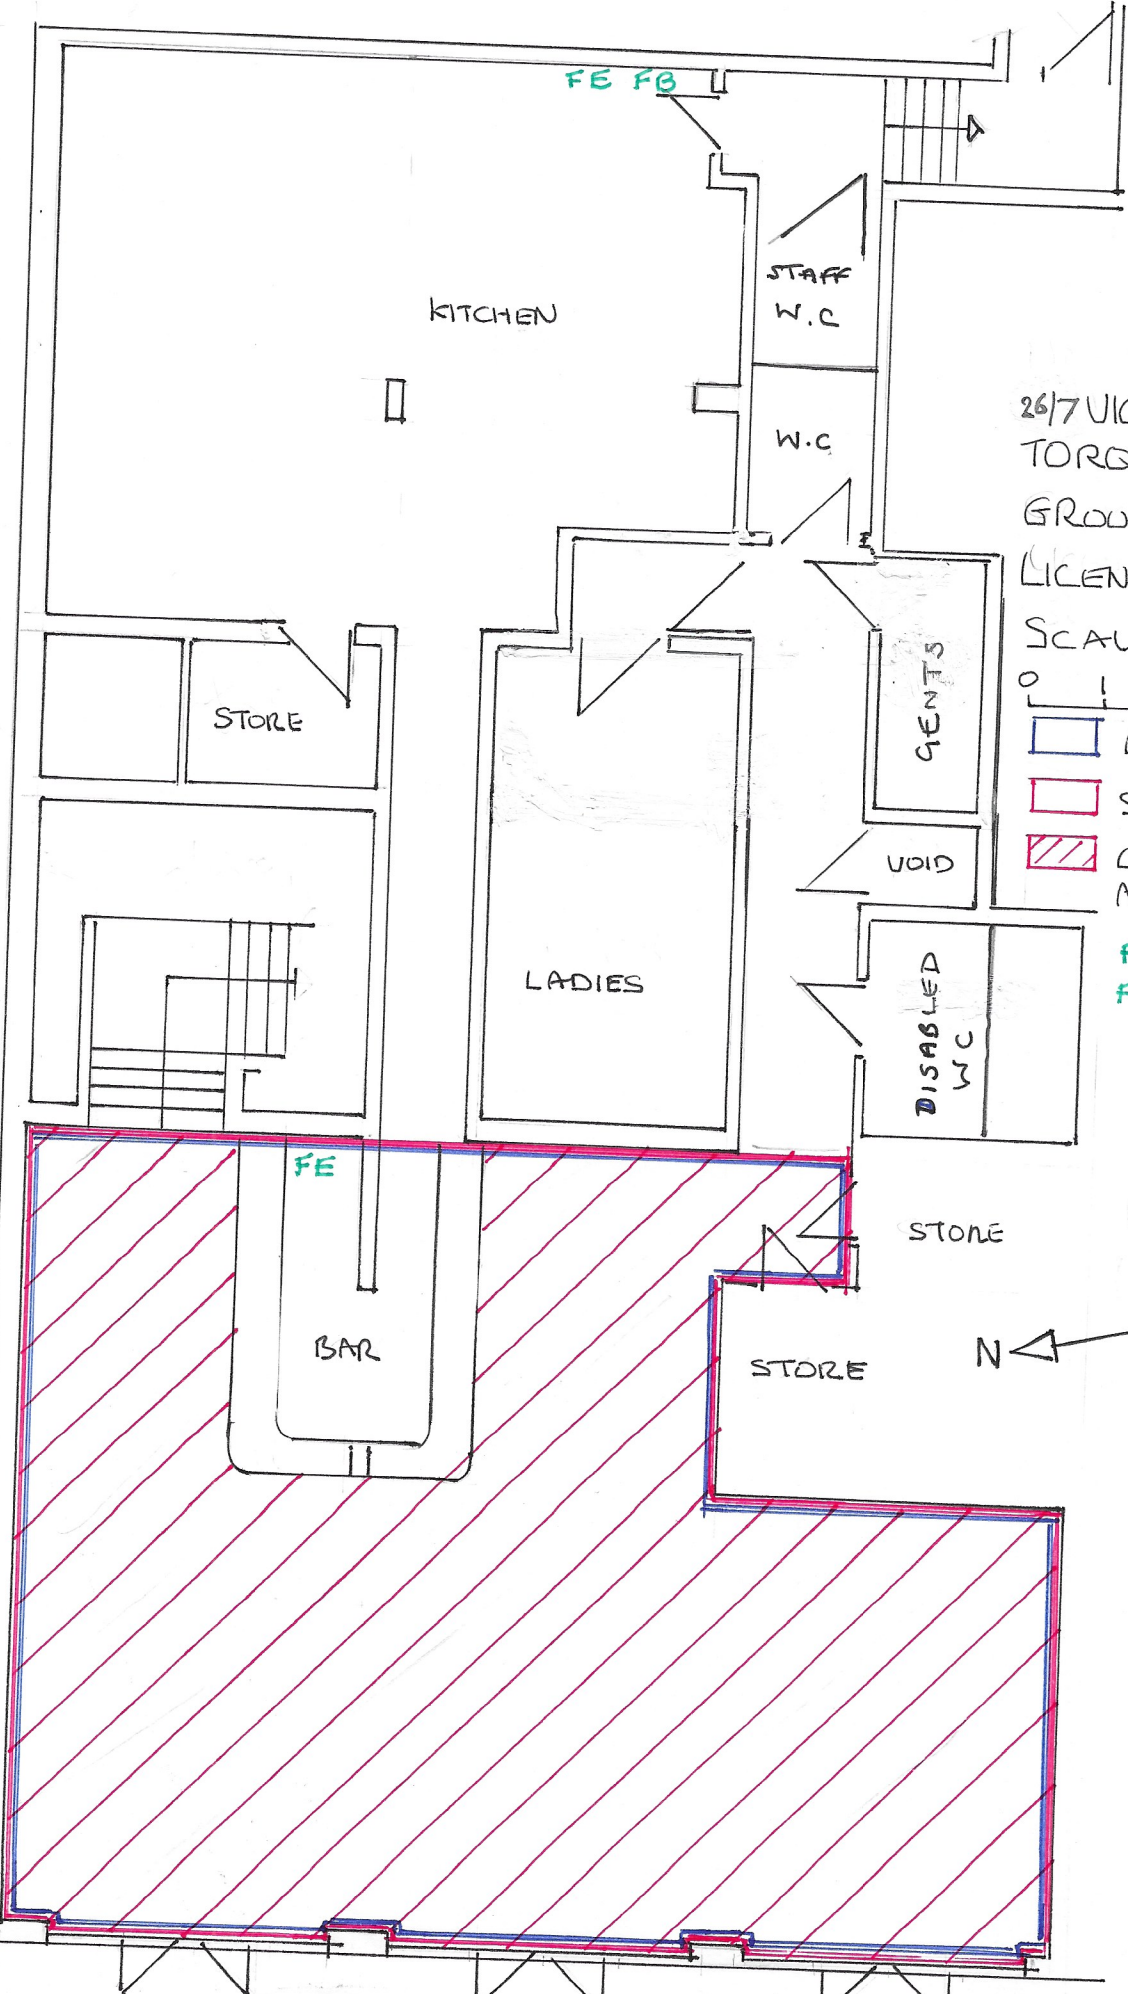 

STORE

 



26/7 VICTORIA PARADE
TORQUAY TQ2 1 2BD
FIRST FLOOR PLAN
LICENSING PLAN

SCALE 1:100



-  REGULATED ENTERTAINMENT
-  SALE OF ALCOHOL
-  CONSUMPTION OF ALCOHOL
-  FIRE EXTINGUISHER

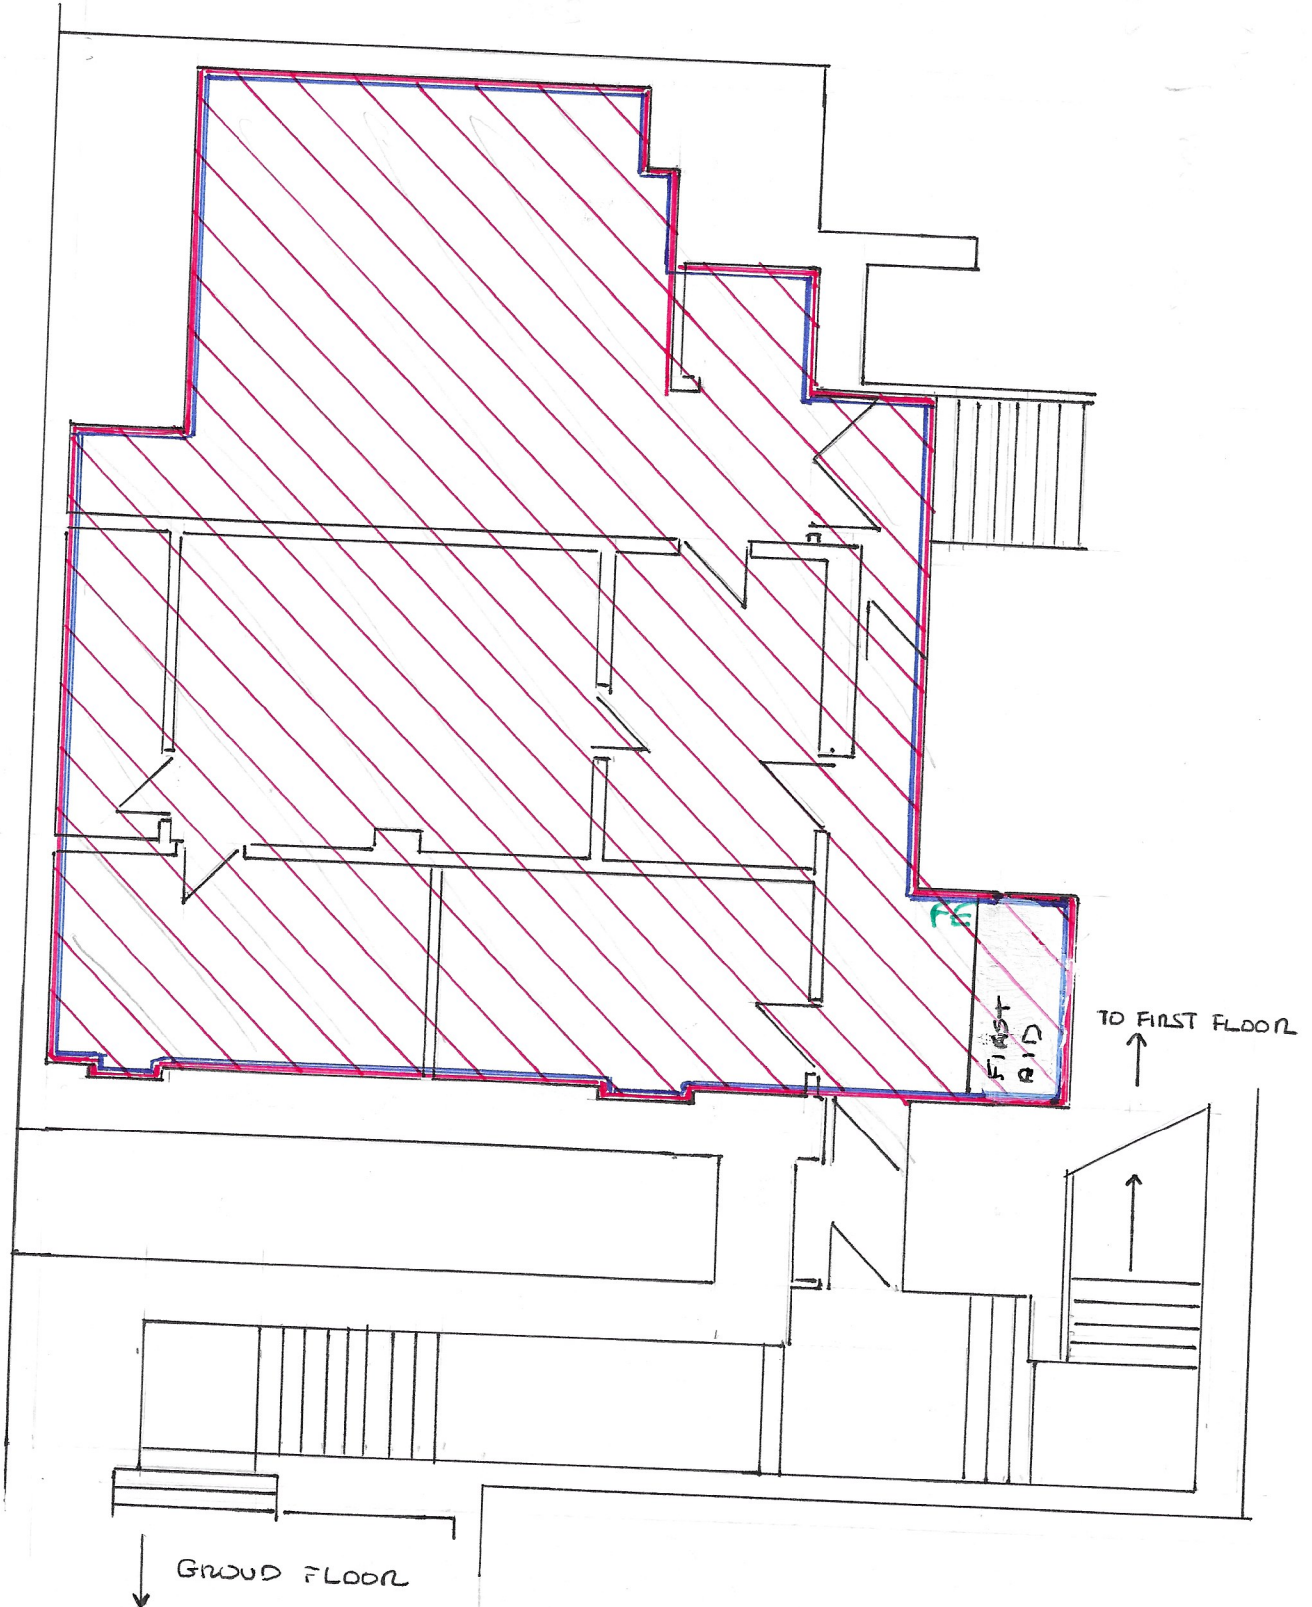

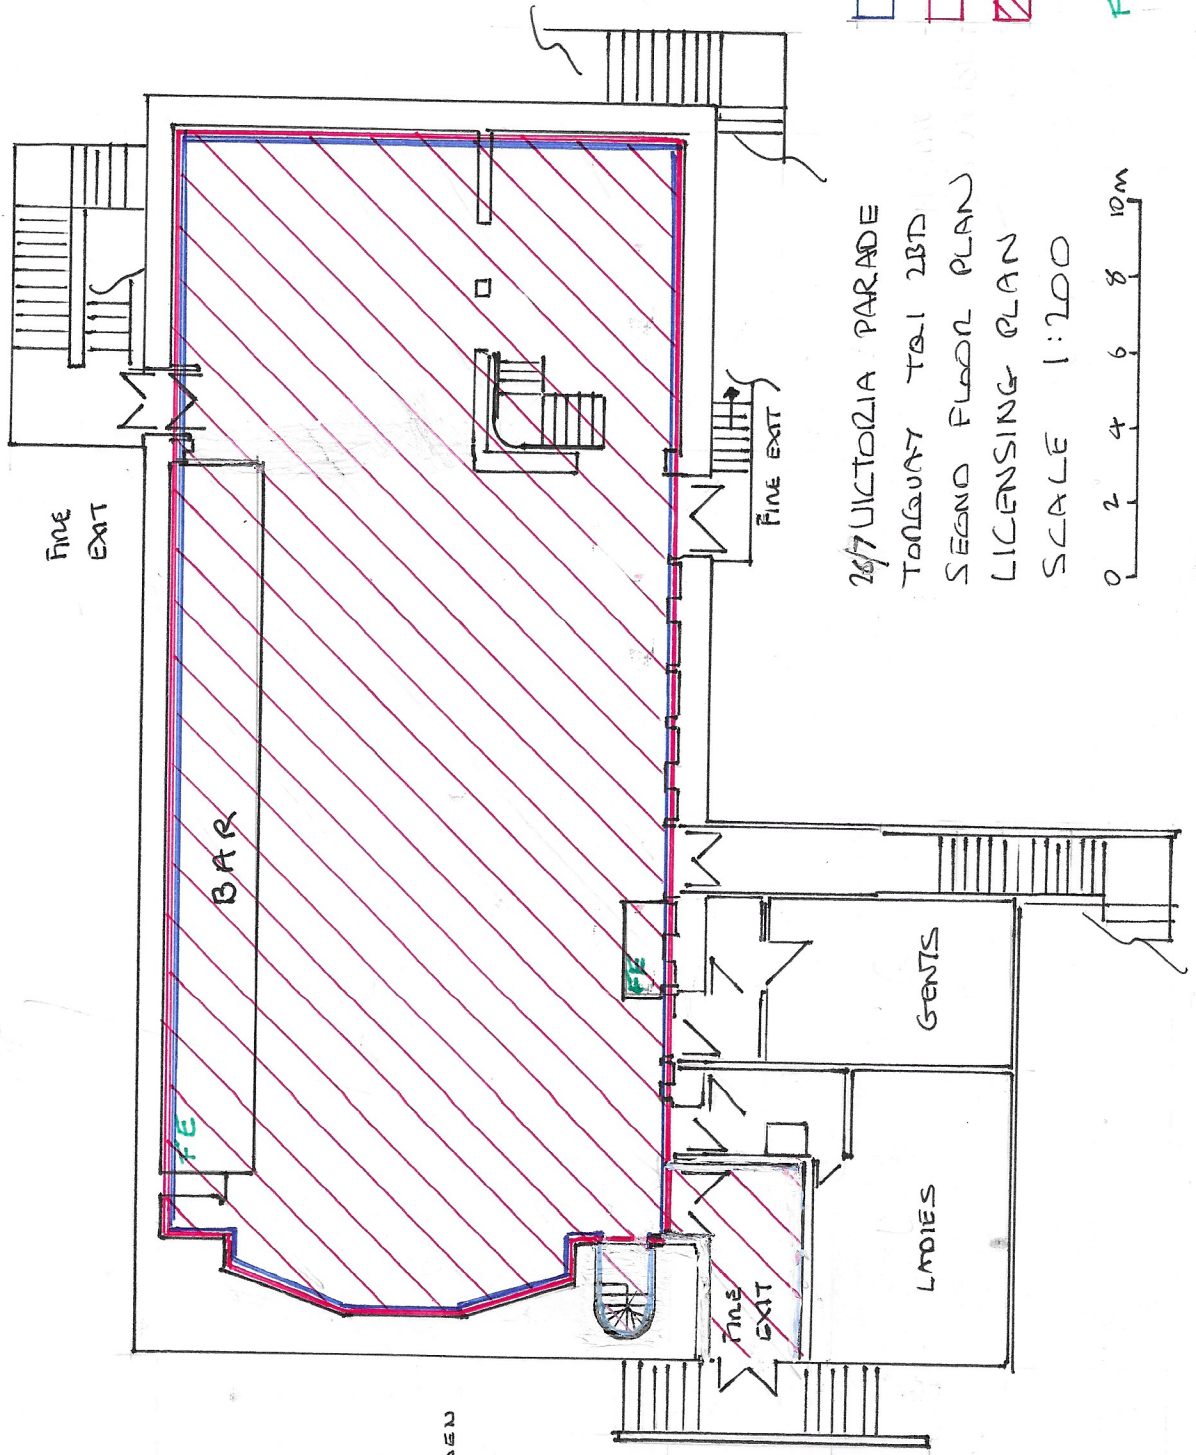


- REGULATED ENTERTAINMENT
- SALE OF ALCOHOL
- CONSUMPTION OF ALCOHOL
- FE FIRE EXTINGUISHERS





26/7 VICTORIA PARADE
 TORQUAY TQ1 2BD
 SECOND FLOOR PLAN
 LICENSING PLAN
 SCALE 1:200

 



ROBF GARDNER

26 VICTORIA PARADE
 TORQUAY TQ1 2BD
 BALCONY PLAN
 LICENSING PLAN
 SCALE 1:150




-  REGULATED ENTERTAINMENT
-  SALE OF ALCOHOL
-  CONSUMPTION OF ALCOHOL
-  FIRE EXTINGUISHER

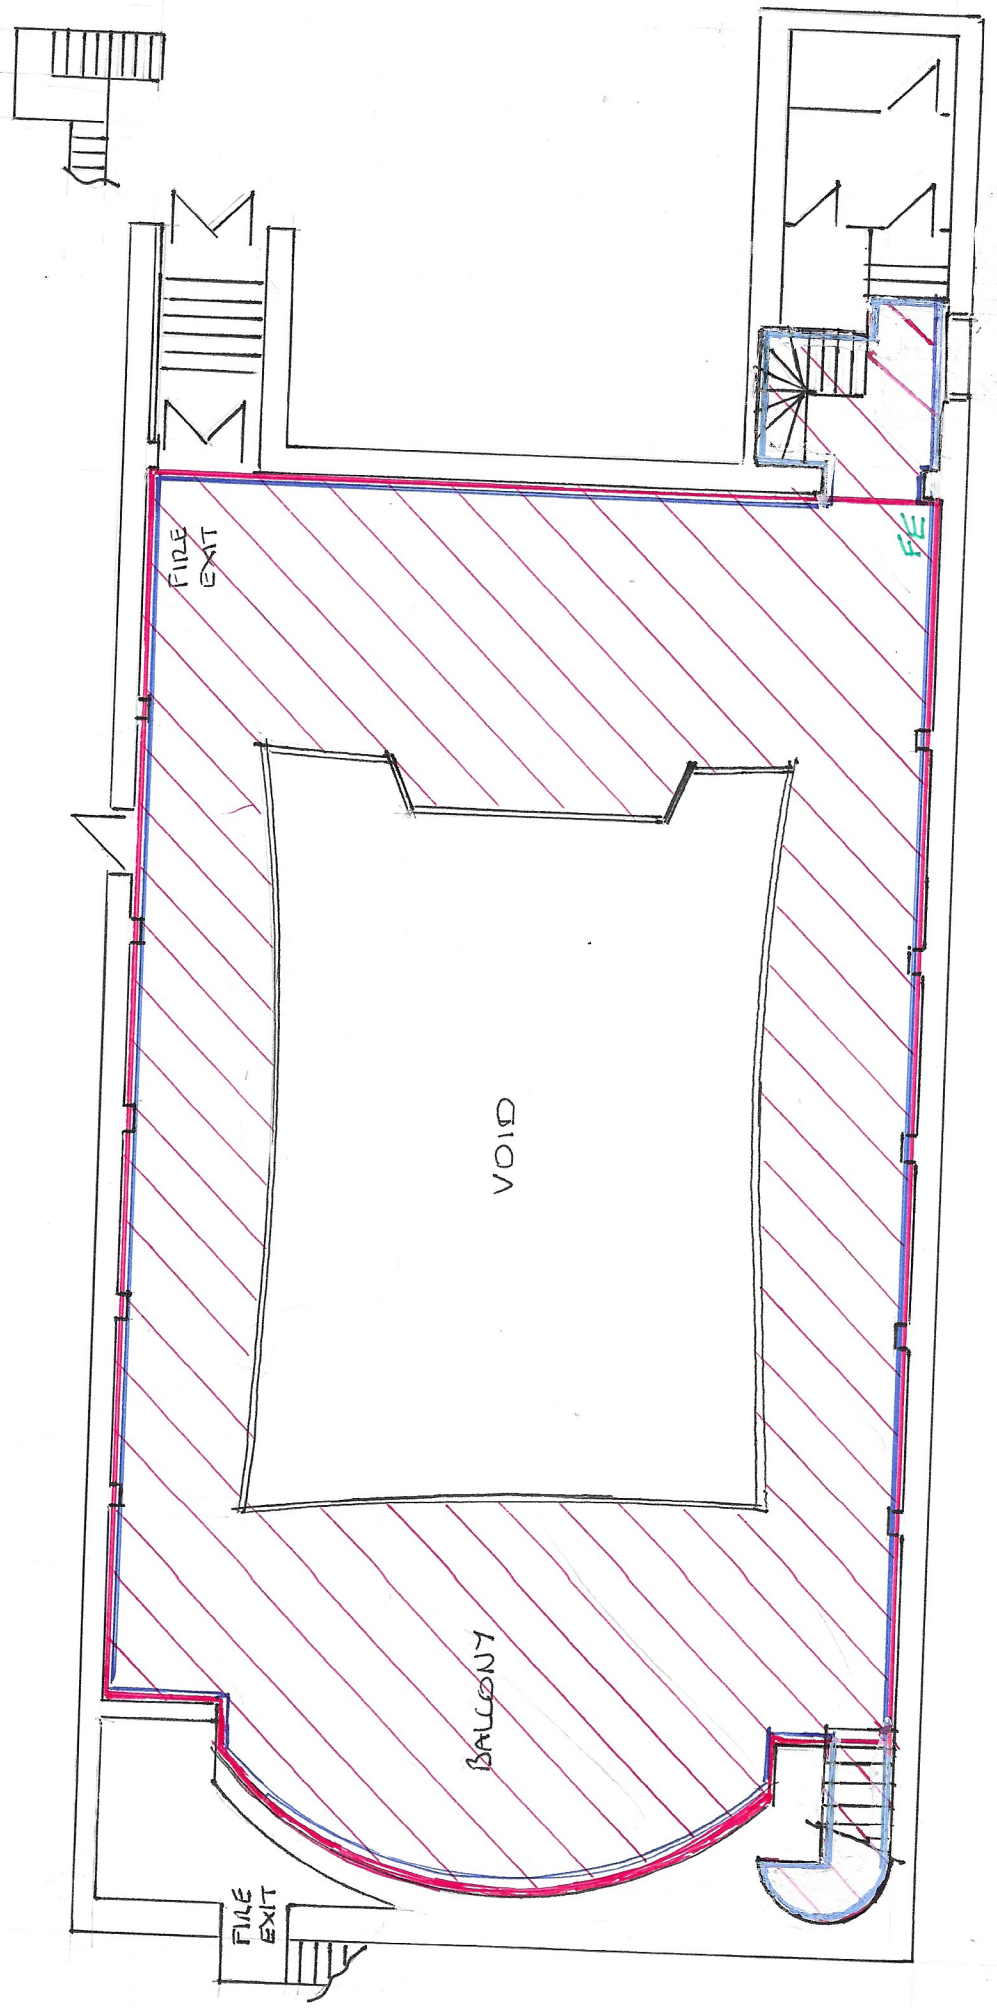

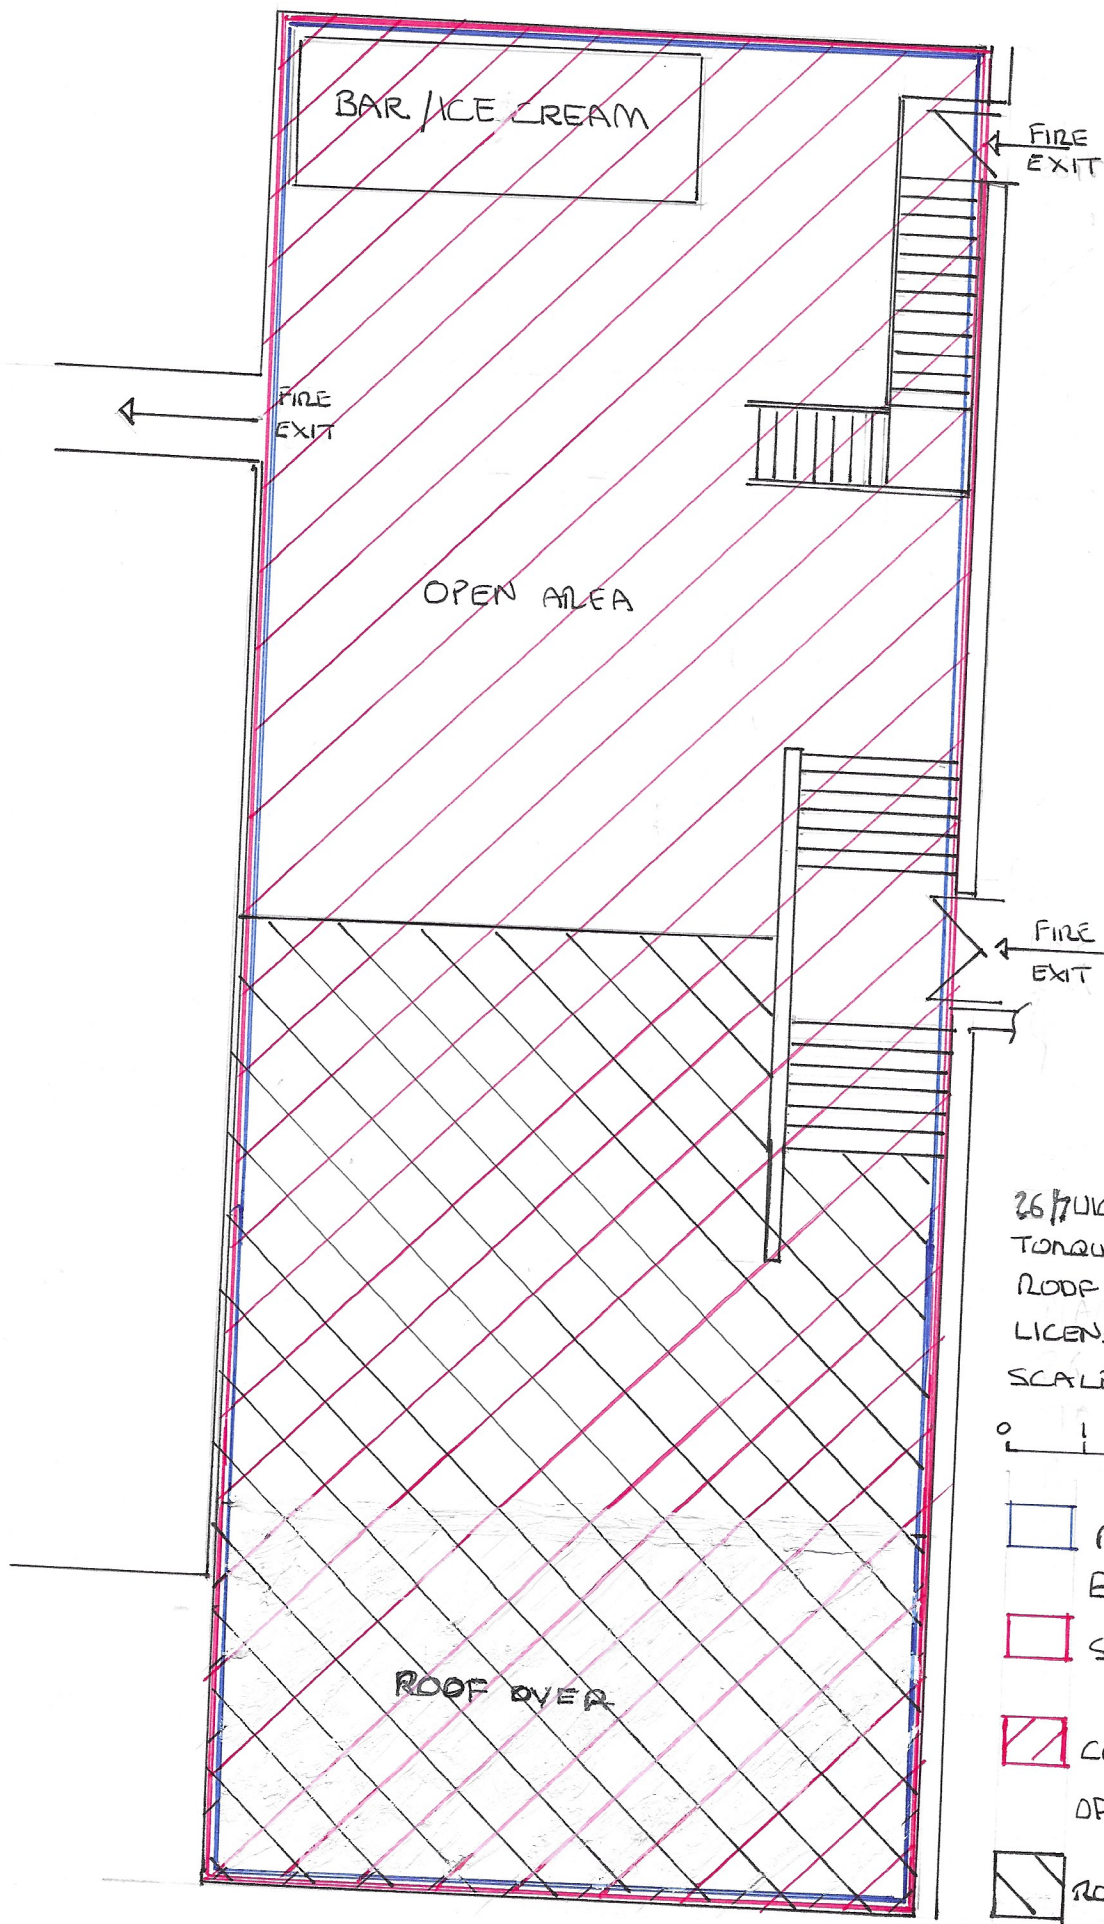

267 VICTORIA PARADE
 TONQUAY TQ1 2BD
 ROOF GARDEN
 LICENSING PLAN
 SCALE 1:100

 

- REGULATED ENTERTAINMENT
- SALE OF ALCOHOL
- CONSUMPTION OF ALCOHOL
- ROOF OVER