


ANNEXE 4

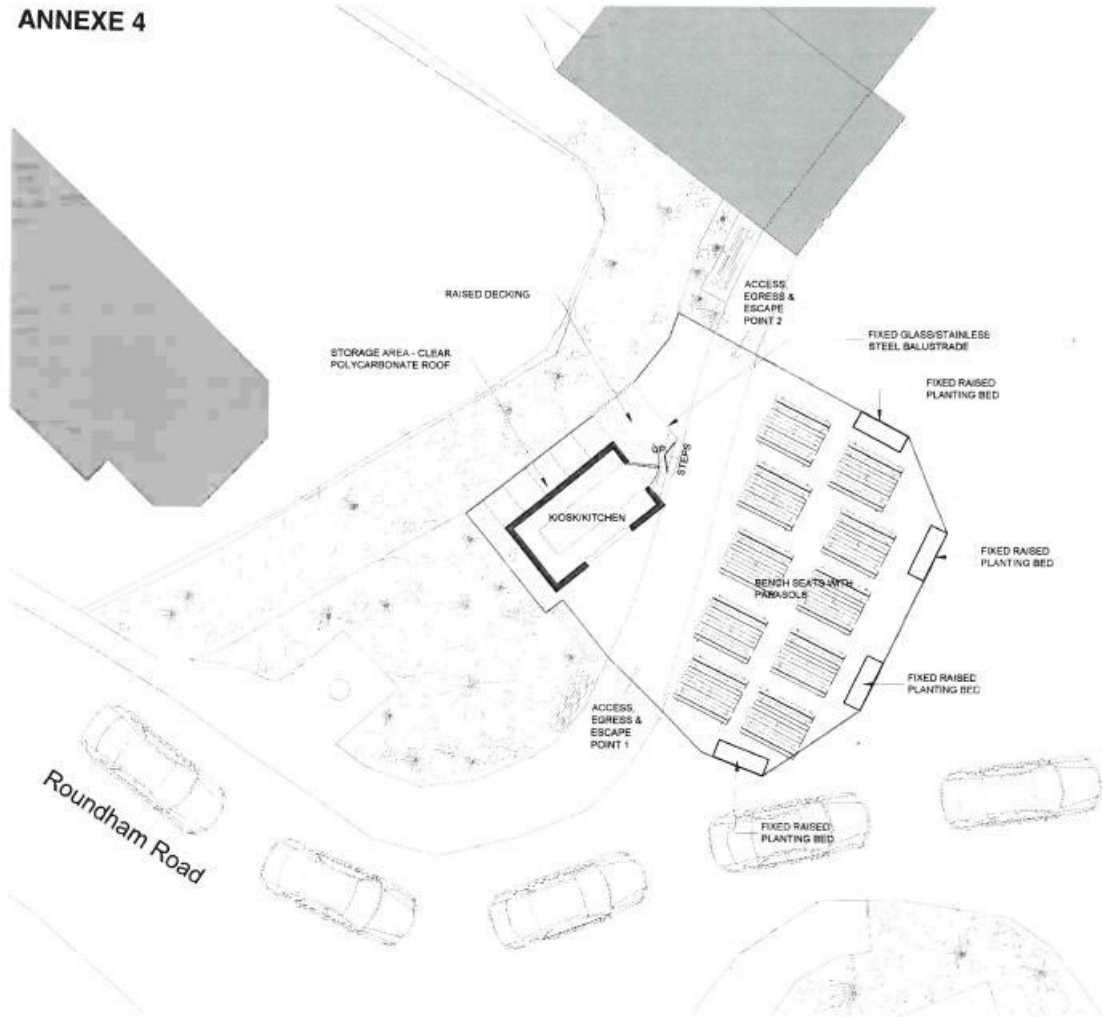

ALL dimensions are to be taken from this drawing. Any discrepancy in the dimensions shown on the drawing shall be taken from the drawing. Any construction information should be taken from the drawing.

This drawing is subject to copyright of Frank Hendriksen. It is not to be reproduced without prior written consent or for purposes other than those intended for its use on this project.

0m 5m

Scale 1:100

N

PERIMETER OF PREMISES

RAISED DECKING AREA

FE LOCATION OF FIRE EXIT SINK

Rev	Date	By	Description

ID HENDRIKSEN
RIBA # arb

No. 11 New Road
London
E1 1JL
Tel: 0203 800011
Email: info@hendriksen.co.uk

Project: Molly Malone's Cafe, Paignton

Address: Molly Malone's Cafe, South Quay, The Harbor, Paignton, TQ4 6DT

Drawing Title: EXISTING FLOOR PLAN FOR LICENSING

Scale (B3): 1:100
Date: Aug 2019
Drawing Status:

Drawing No: MSP 17
REV