
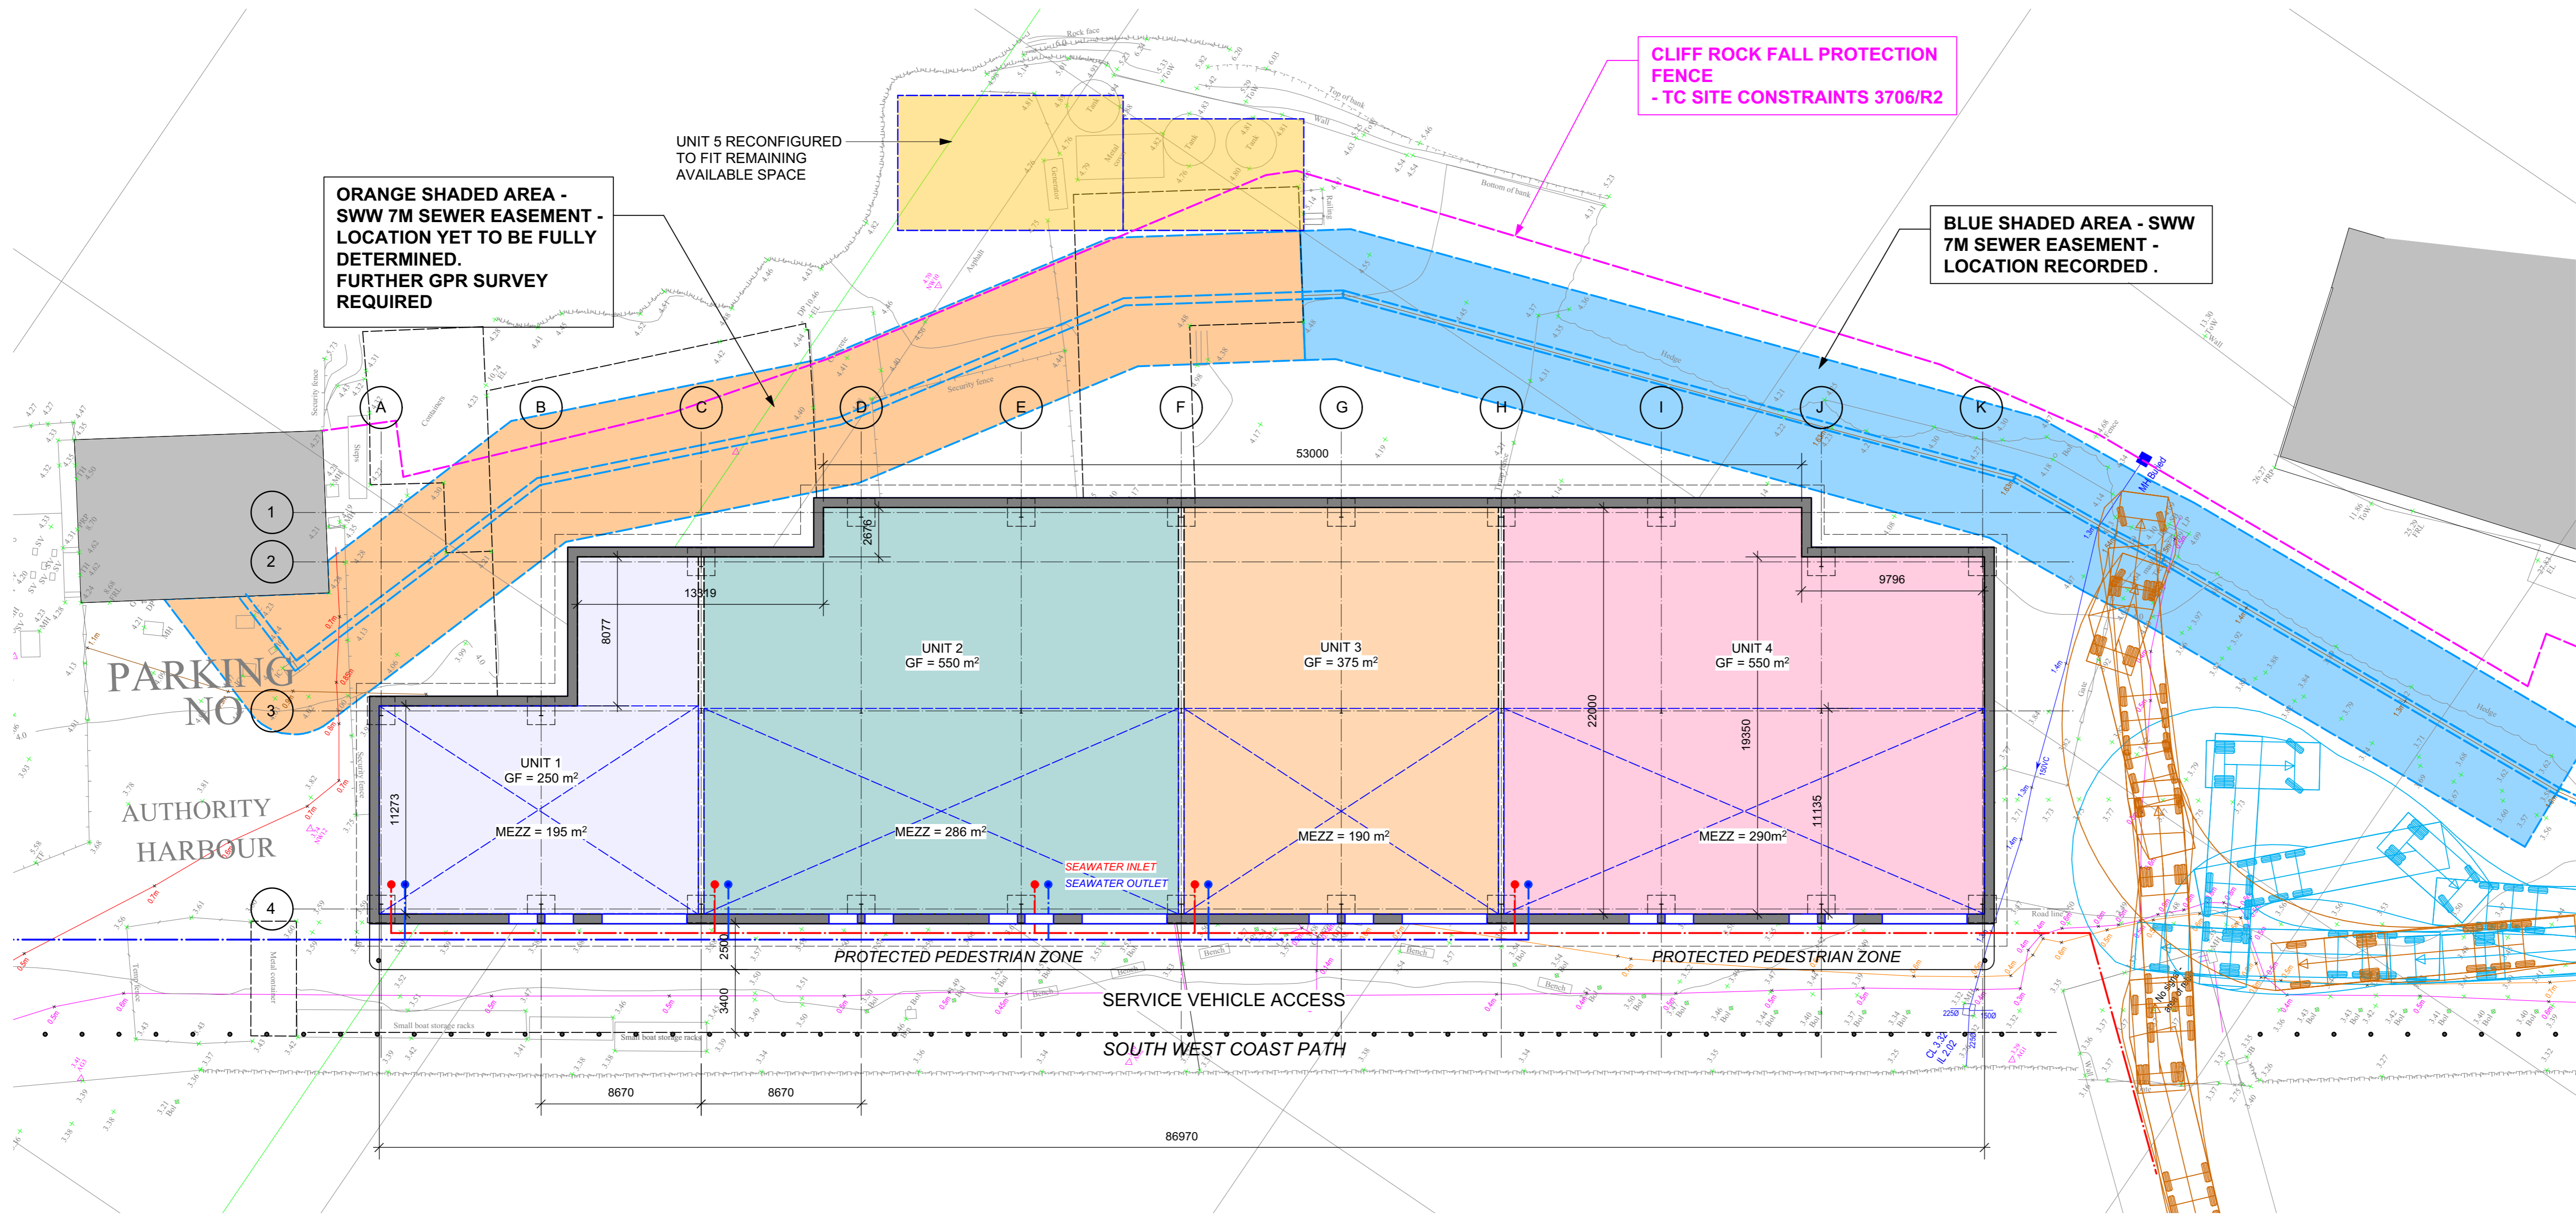


PROPOSED OUTLINED FRONT ELEVATION + SECTION
scale 1:200

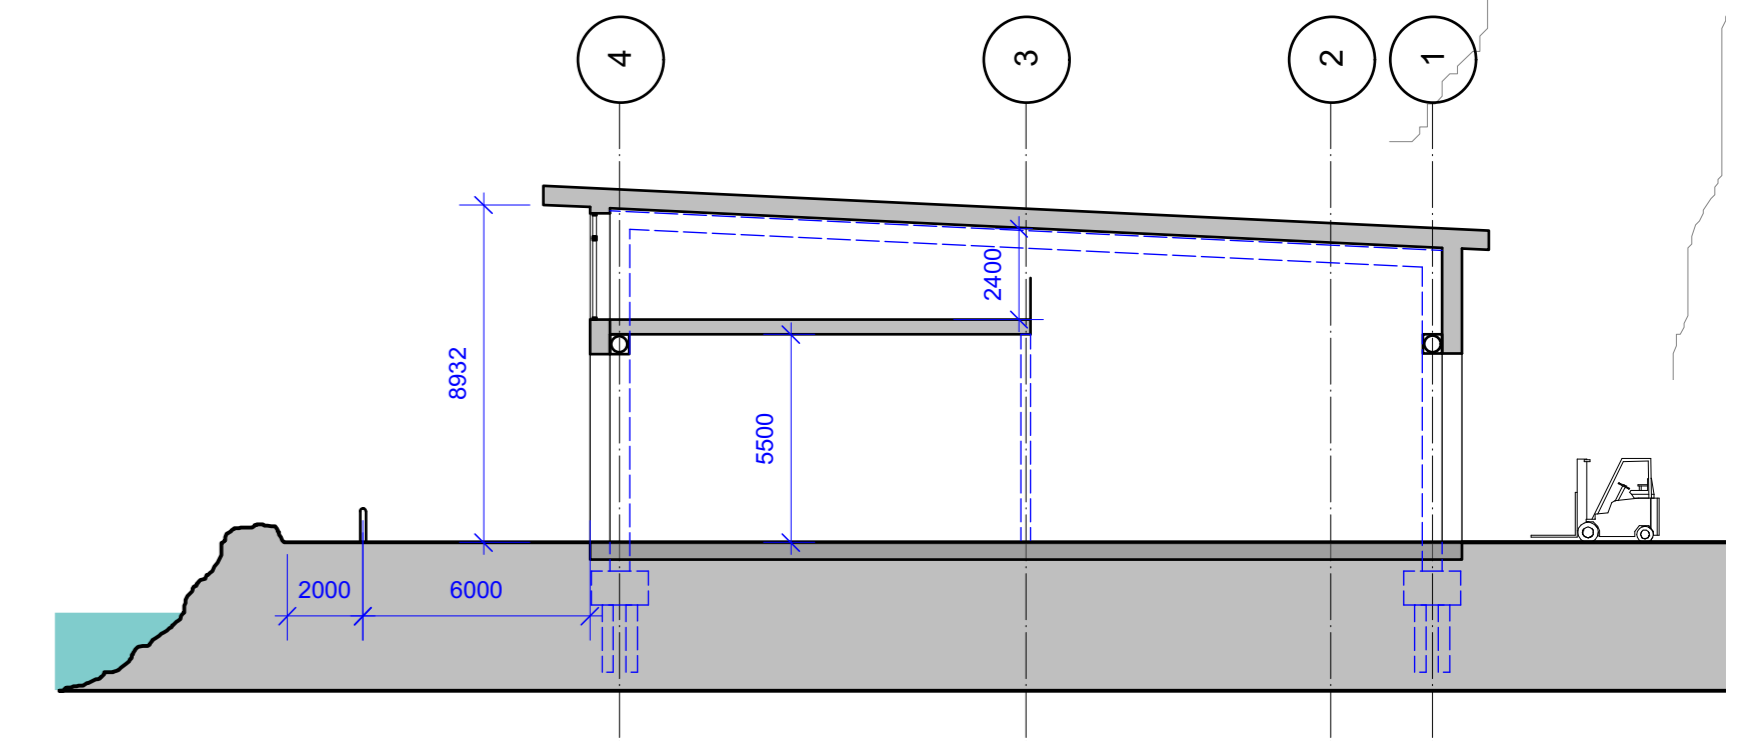

PROPOSED GROUND FLOOR PLAN (WITH MEZZANINE SHOWN)
scale 1:200

revision no.	date	details	initials
client WILLMOTT DIXON MILLIGAN LTD			
project SHELLFISH VILLAGE OXEN COVE BRIXHAM			
drawing title PROPOSED GROUND FLOOR PLAN (wi. MEZZ) + OUTLINE ELEVATION/SECTION			
project stage RIBA STAGE 2 PRE-APPLICATION			
drawing number 4055.P.AL.02	revision	sheet A1	
scale 1:200	date Apr 26	drawn JLC	checked

MTA Chartered Architects Ltd
 2nd Floor Office
 16A Fore Street Brixham Devon TQ5 8DS tel 01803 851010
 e-mail: enquiries@mtaarchitects.co.uk tel 01803 854807
 web: mtaarchitects.co.uk
 This drawing is the Copyright of MTA Chartered Architects Ltd

DRAFT ISSUE

RIBA
Chartered Practice