



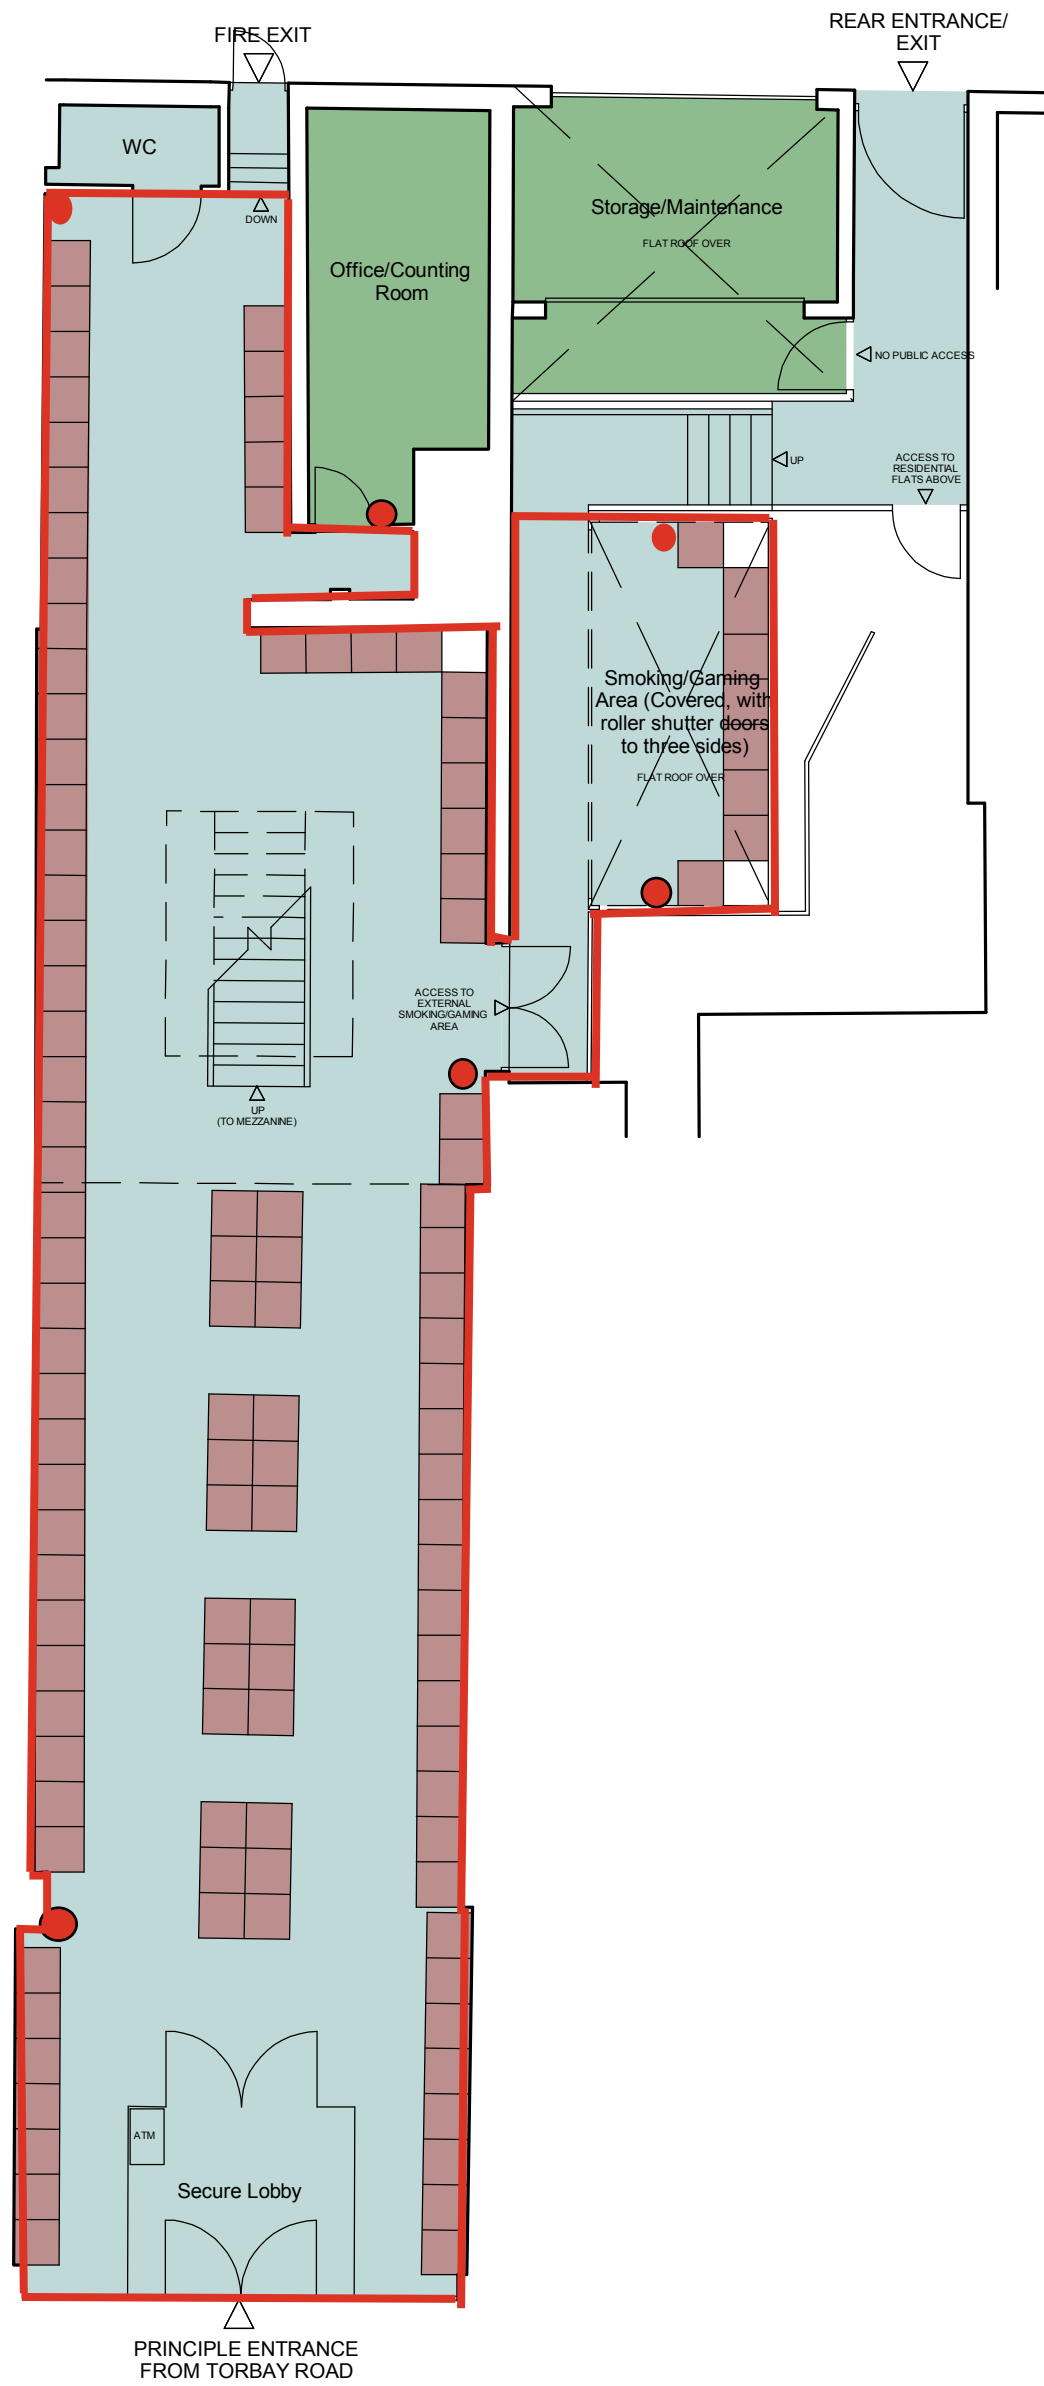

Ground Floor Plan 1:100 @ A1

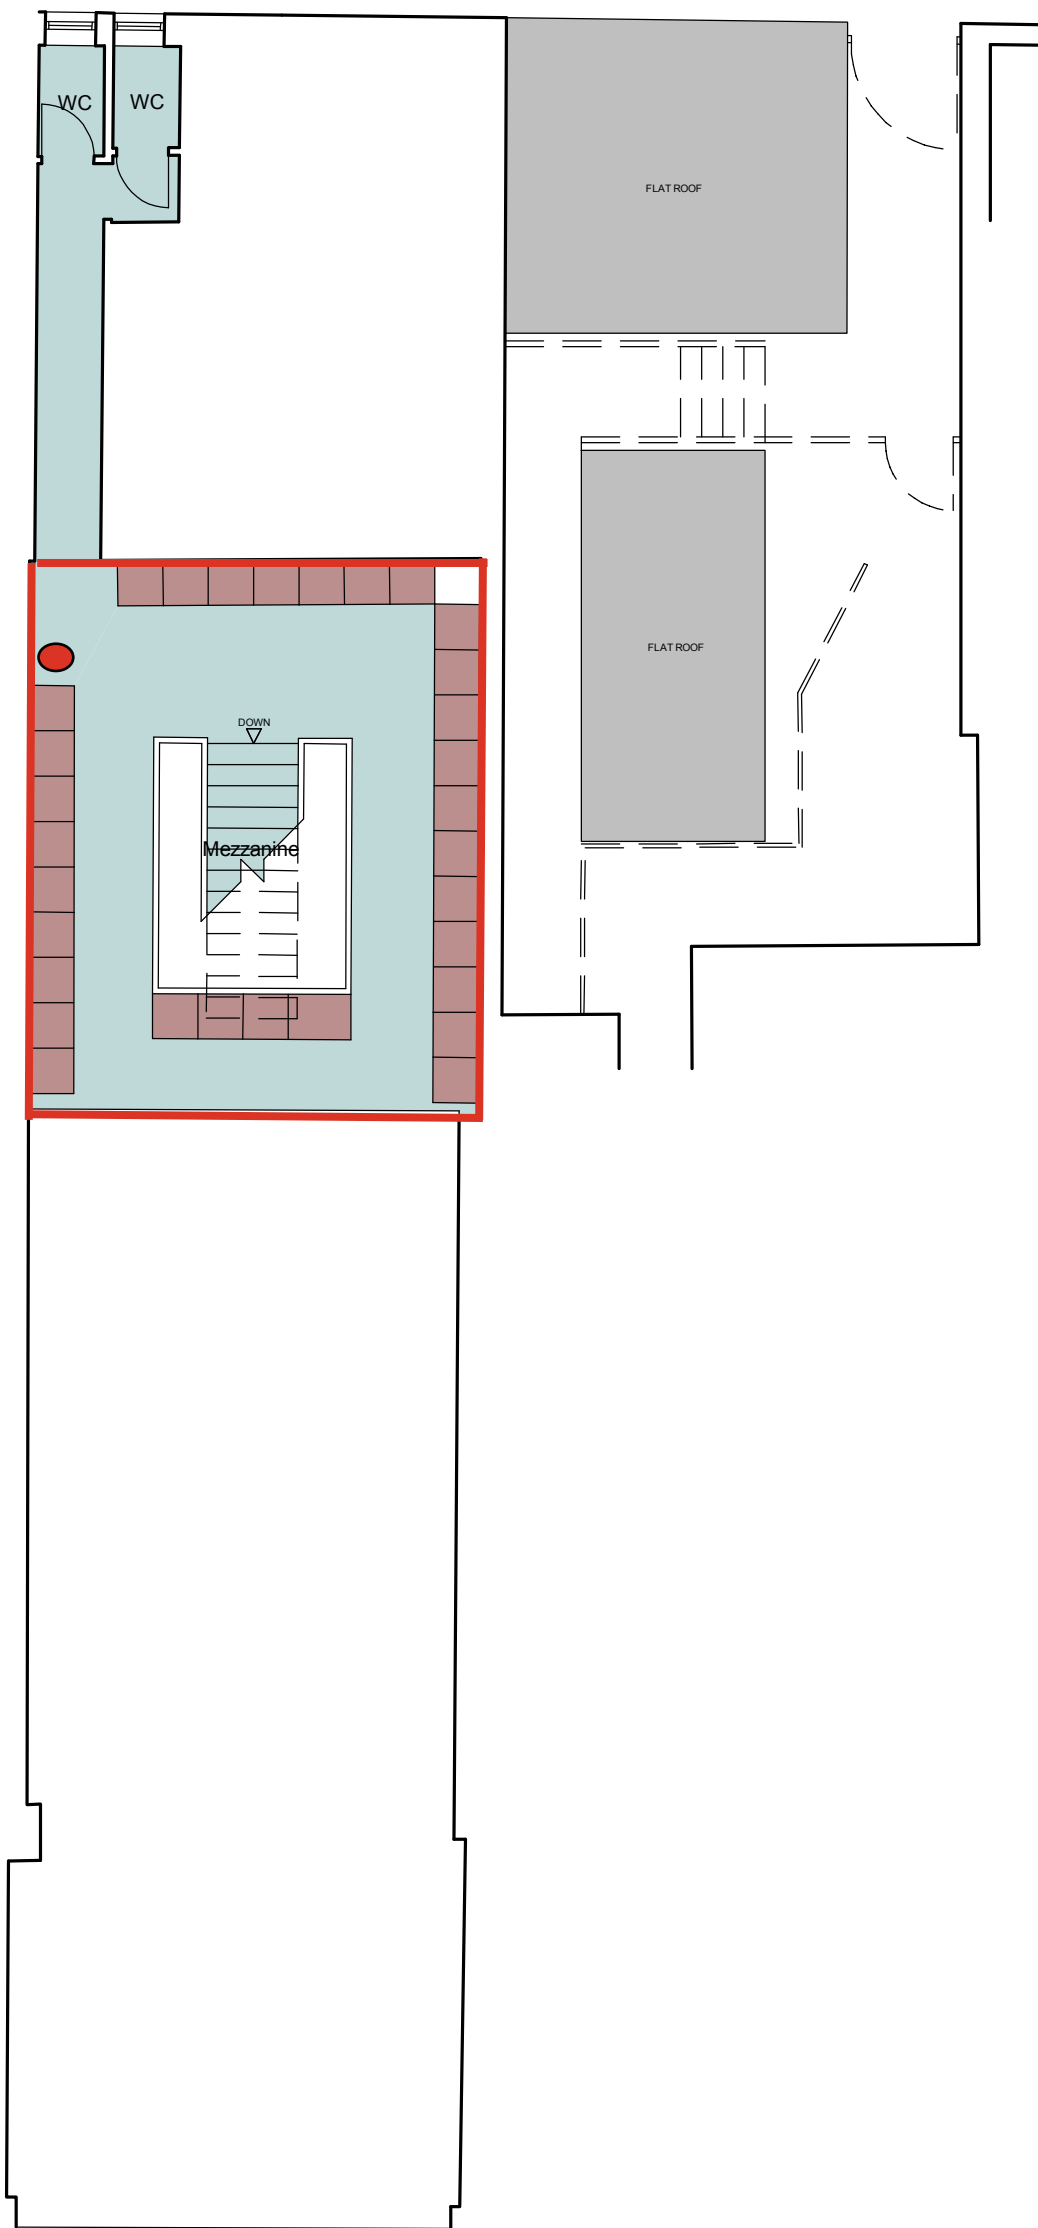

Mezzanine Floor Plan 1:100 @ A1

Area Legend

- Public Access
- Private Access
- Gaming Machines
- Fire Extinguishers

client

Aspectum Chartered Building Consultancy

Primley Lodge
190 Totnes Road
Paignton
Devon
TQ3 3SB
Tel: 01803 559455

drawing title

Floor Layout Plans
Licence Application
71 Torbay Road
Paignton
TQ4 6AJ

scale 1:100 drawn

date July 2026

drawing no.

6112/101