


access lane

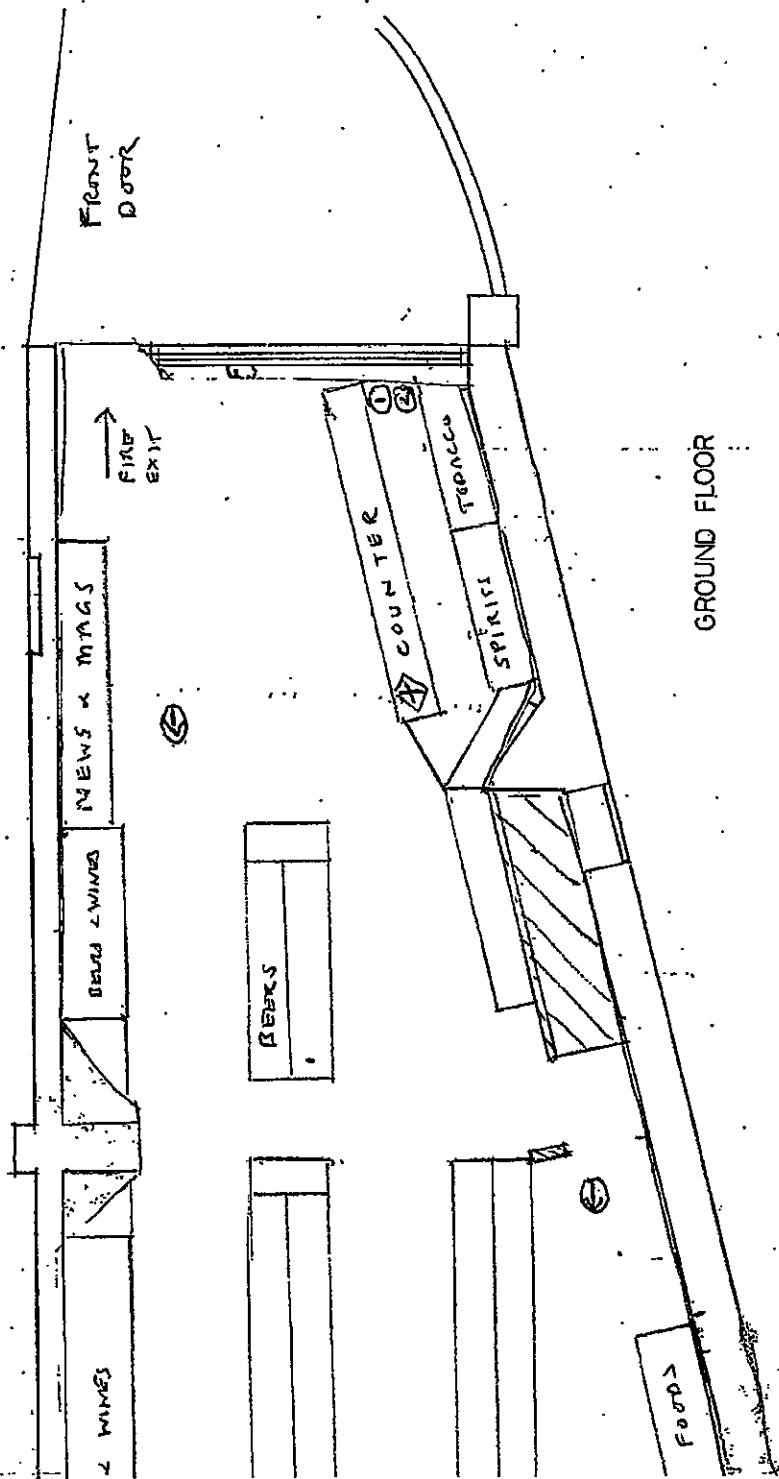

| A | Date | Revisions |
|---|------|-----------|
|   |      |           |
|   |      |           |
|   |      |           |

© copyright

- = CCTV Camera and Direction
- = CCTV Monitor
- = 2kg Powder Fire Extinguishers
- = 6 Lit Water Fire Extinguishers

Client

NO R WOOD STONES

Job Title

NEWS & MAGS  
 2a Hoxton Road  
 Ellacombe  
 Torquay  
 TQ1 1JG

Drawing Title

Floor plans

Scale

1:100

Date

Jan 2014

Drawn by

AHL

Dwg No.

ELL101

Rev.