


GROUND FLOOR PLAN
SCALE 1:50

ROUNDHAM

FOOTPATH

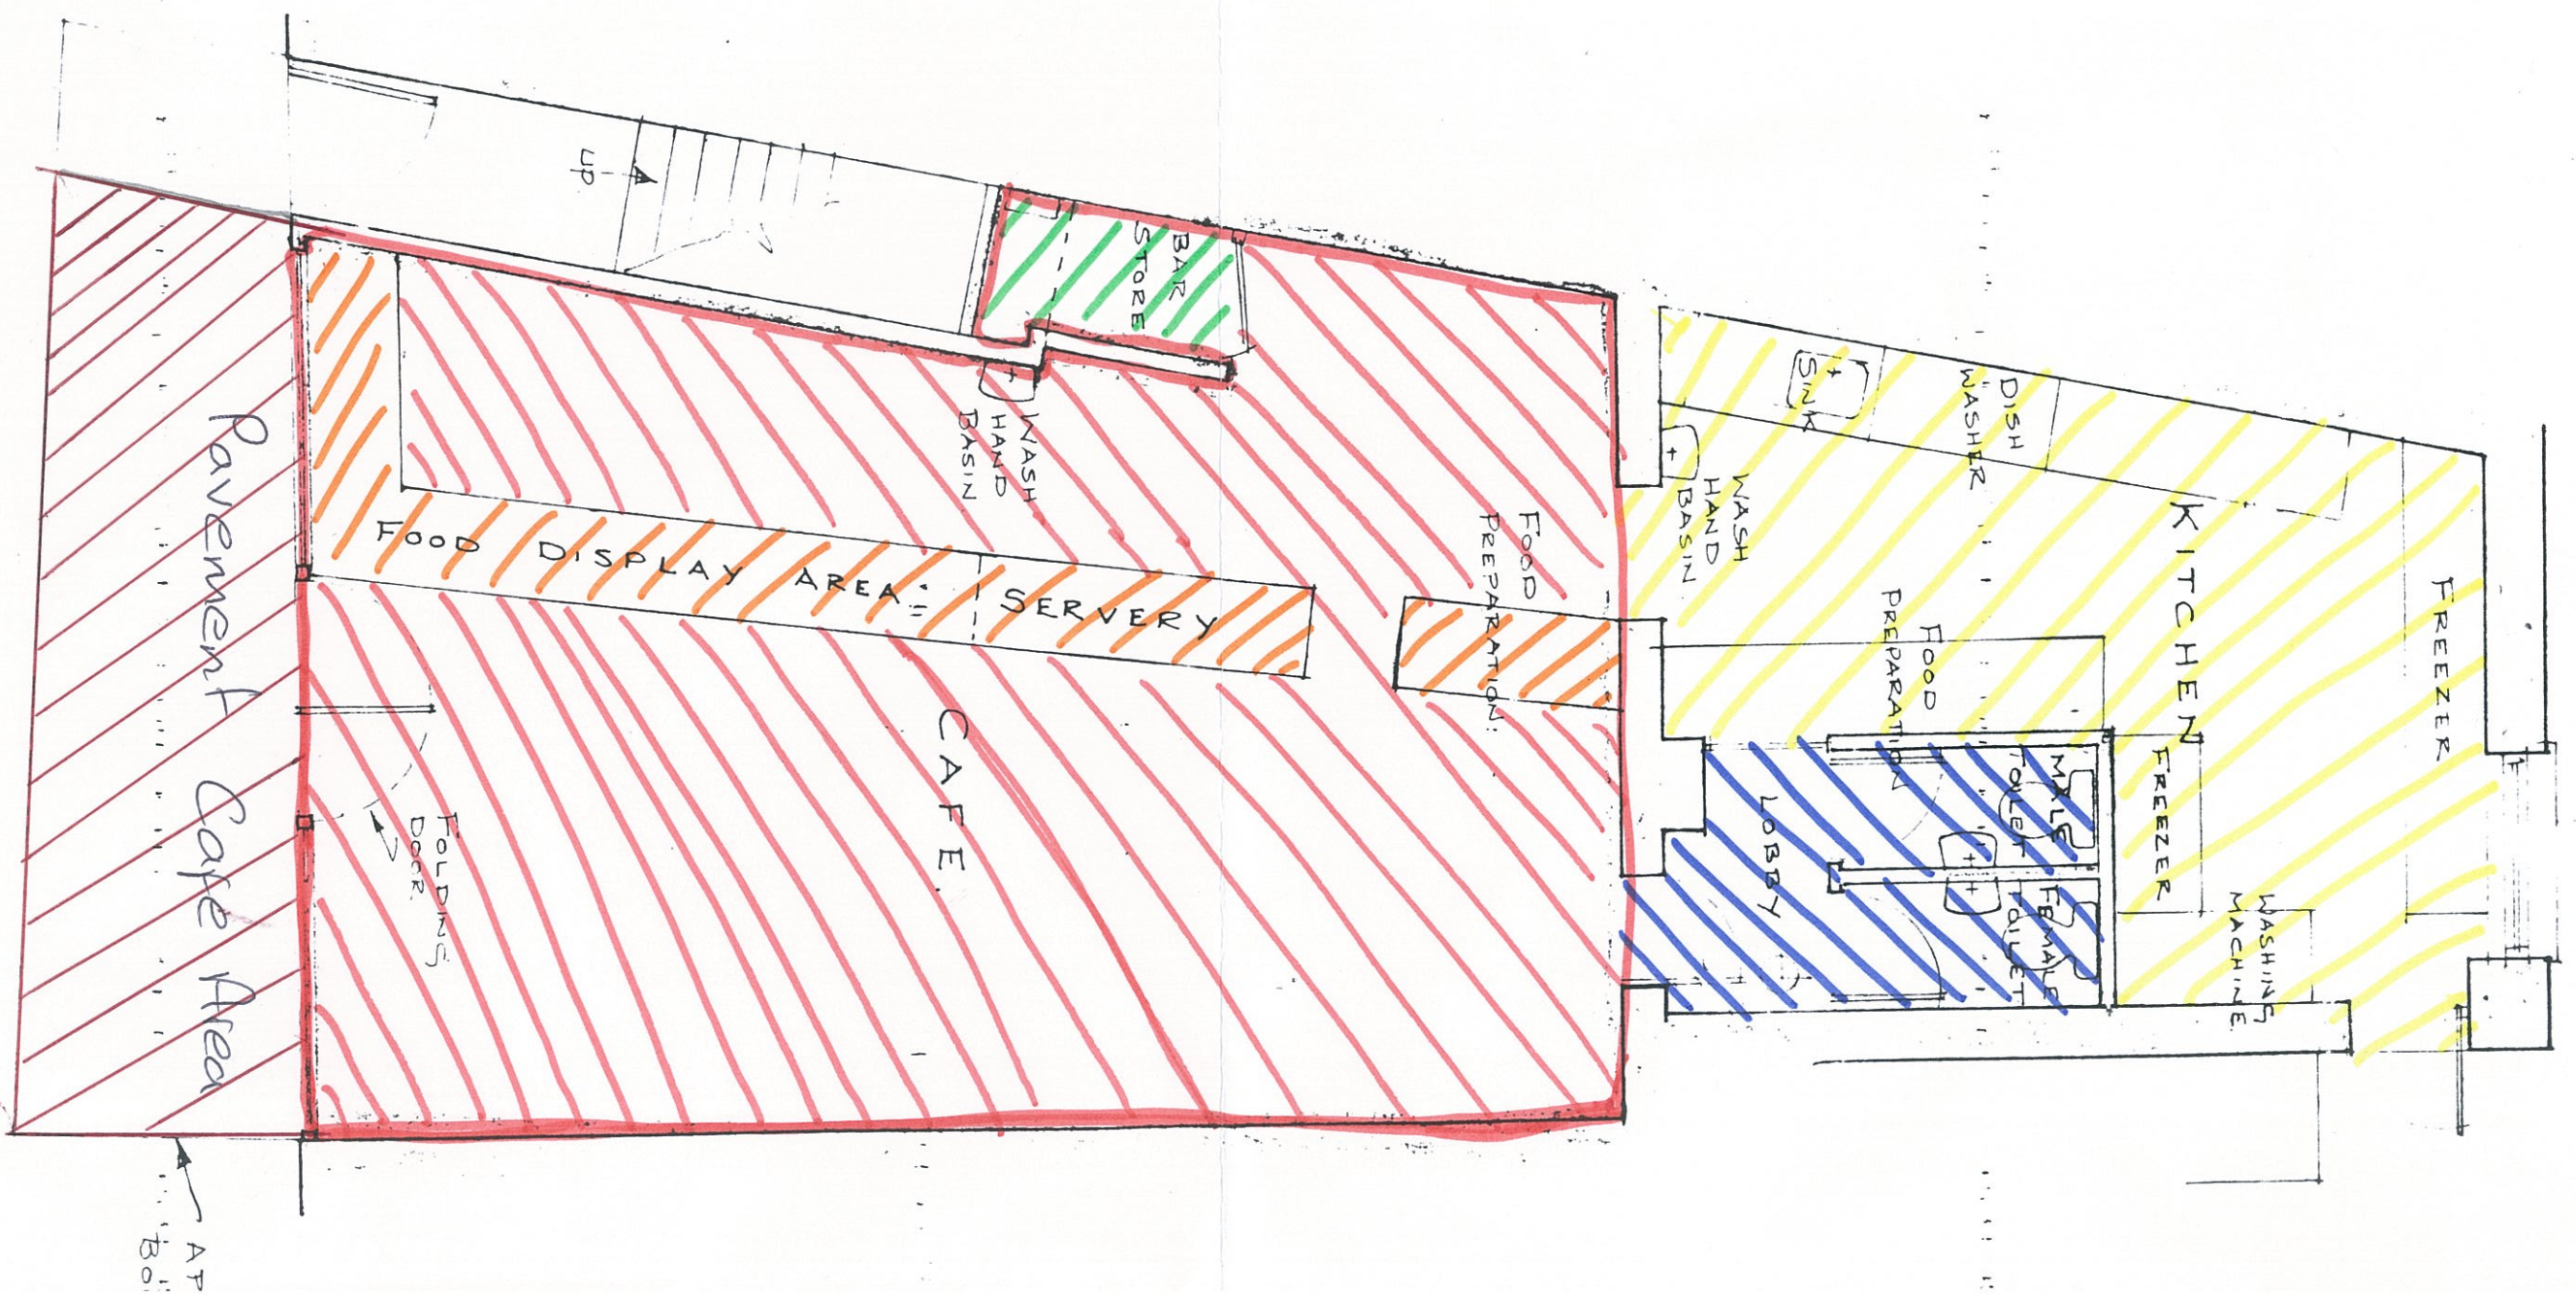

AP
Bo