


2 right

GROUND FLOOR PLAN @ 1:100

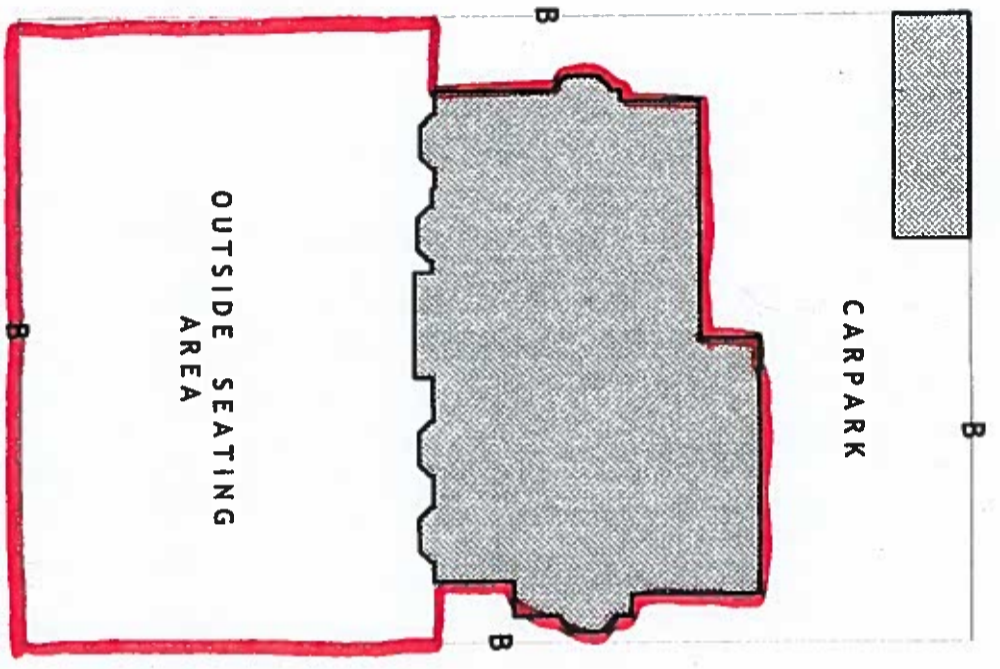

**SITE PLAN
@ 1:500**

KEY	DESCRIPTION
B	Boundary
EE	Entrance / Exit
SS	Steps / Stairs
WC	Toilet
SC	Self closing fire door
FF	Fired furniture
S	Smoke detector
H	Heat detector
E	Illuminated Emergency Exit Sign
●	Fire alarm call point
⚡	Audible warning
☹	Water fire extinguisher
☹	Dry powder fire extinguisher
☹	Carbon Dioxide Fire Extinguisher

*Whole Area licensed for all
Licenseable activities*

Revisions

rev	date	description

Scale :- 1:100
Date: - May 21st 2007

Drawn by -
JLP

Job
Georges Bar and Carvery
18 Esplanade Road
Paignton
Devon TQ4 6BD


Drawing
Floor Plans for
Licensing Purposes


Drawing number.
6504 : 01A


FOR LICENSING PURPOSES ONLY

COLIN RITCHIE ARCHITECTS LTD.

22a VICTORIA PARADE TORQUAY TQ1 2BB
Tel. 01803 298431 Fax. 01803 200956
Email. colin@colinritchiearchitects.fsnet.co.uk

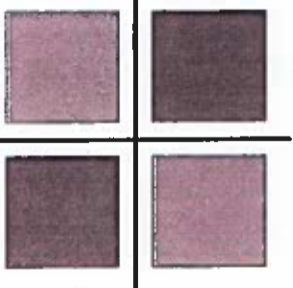

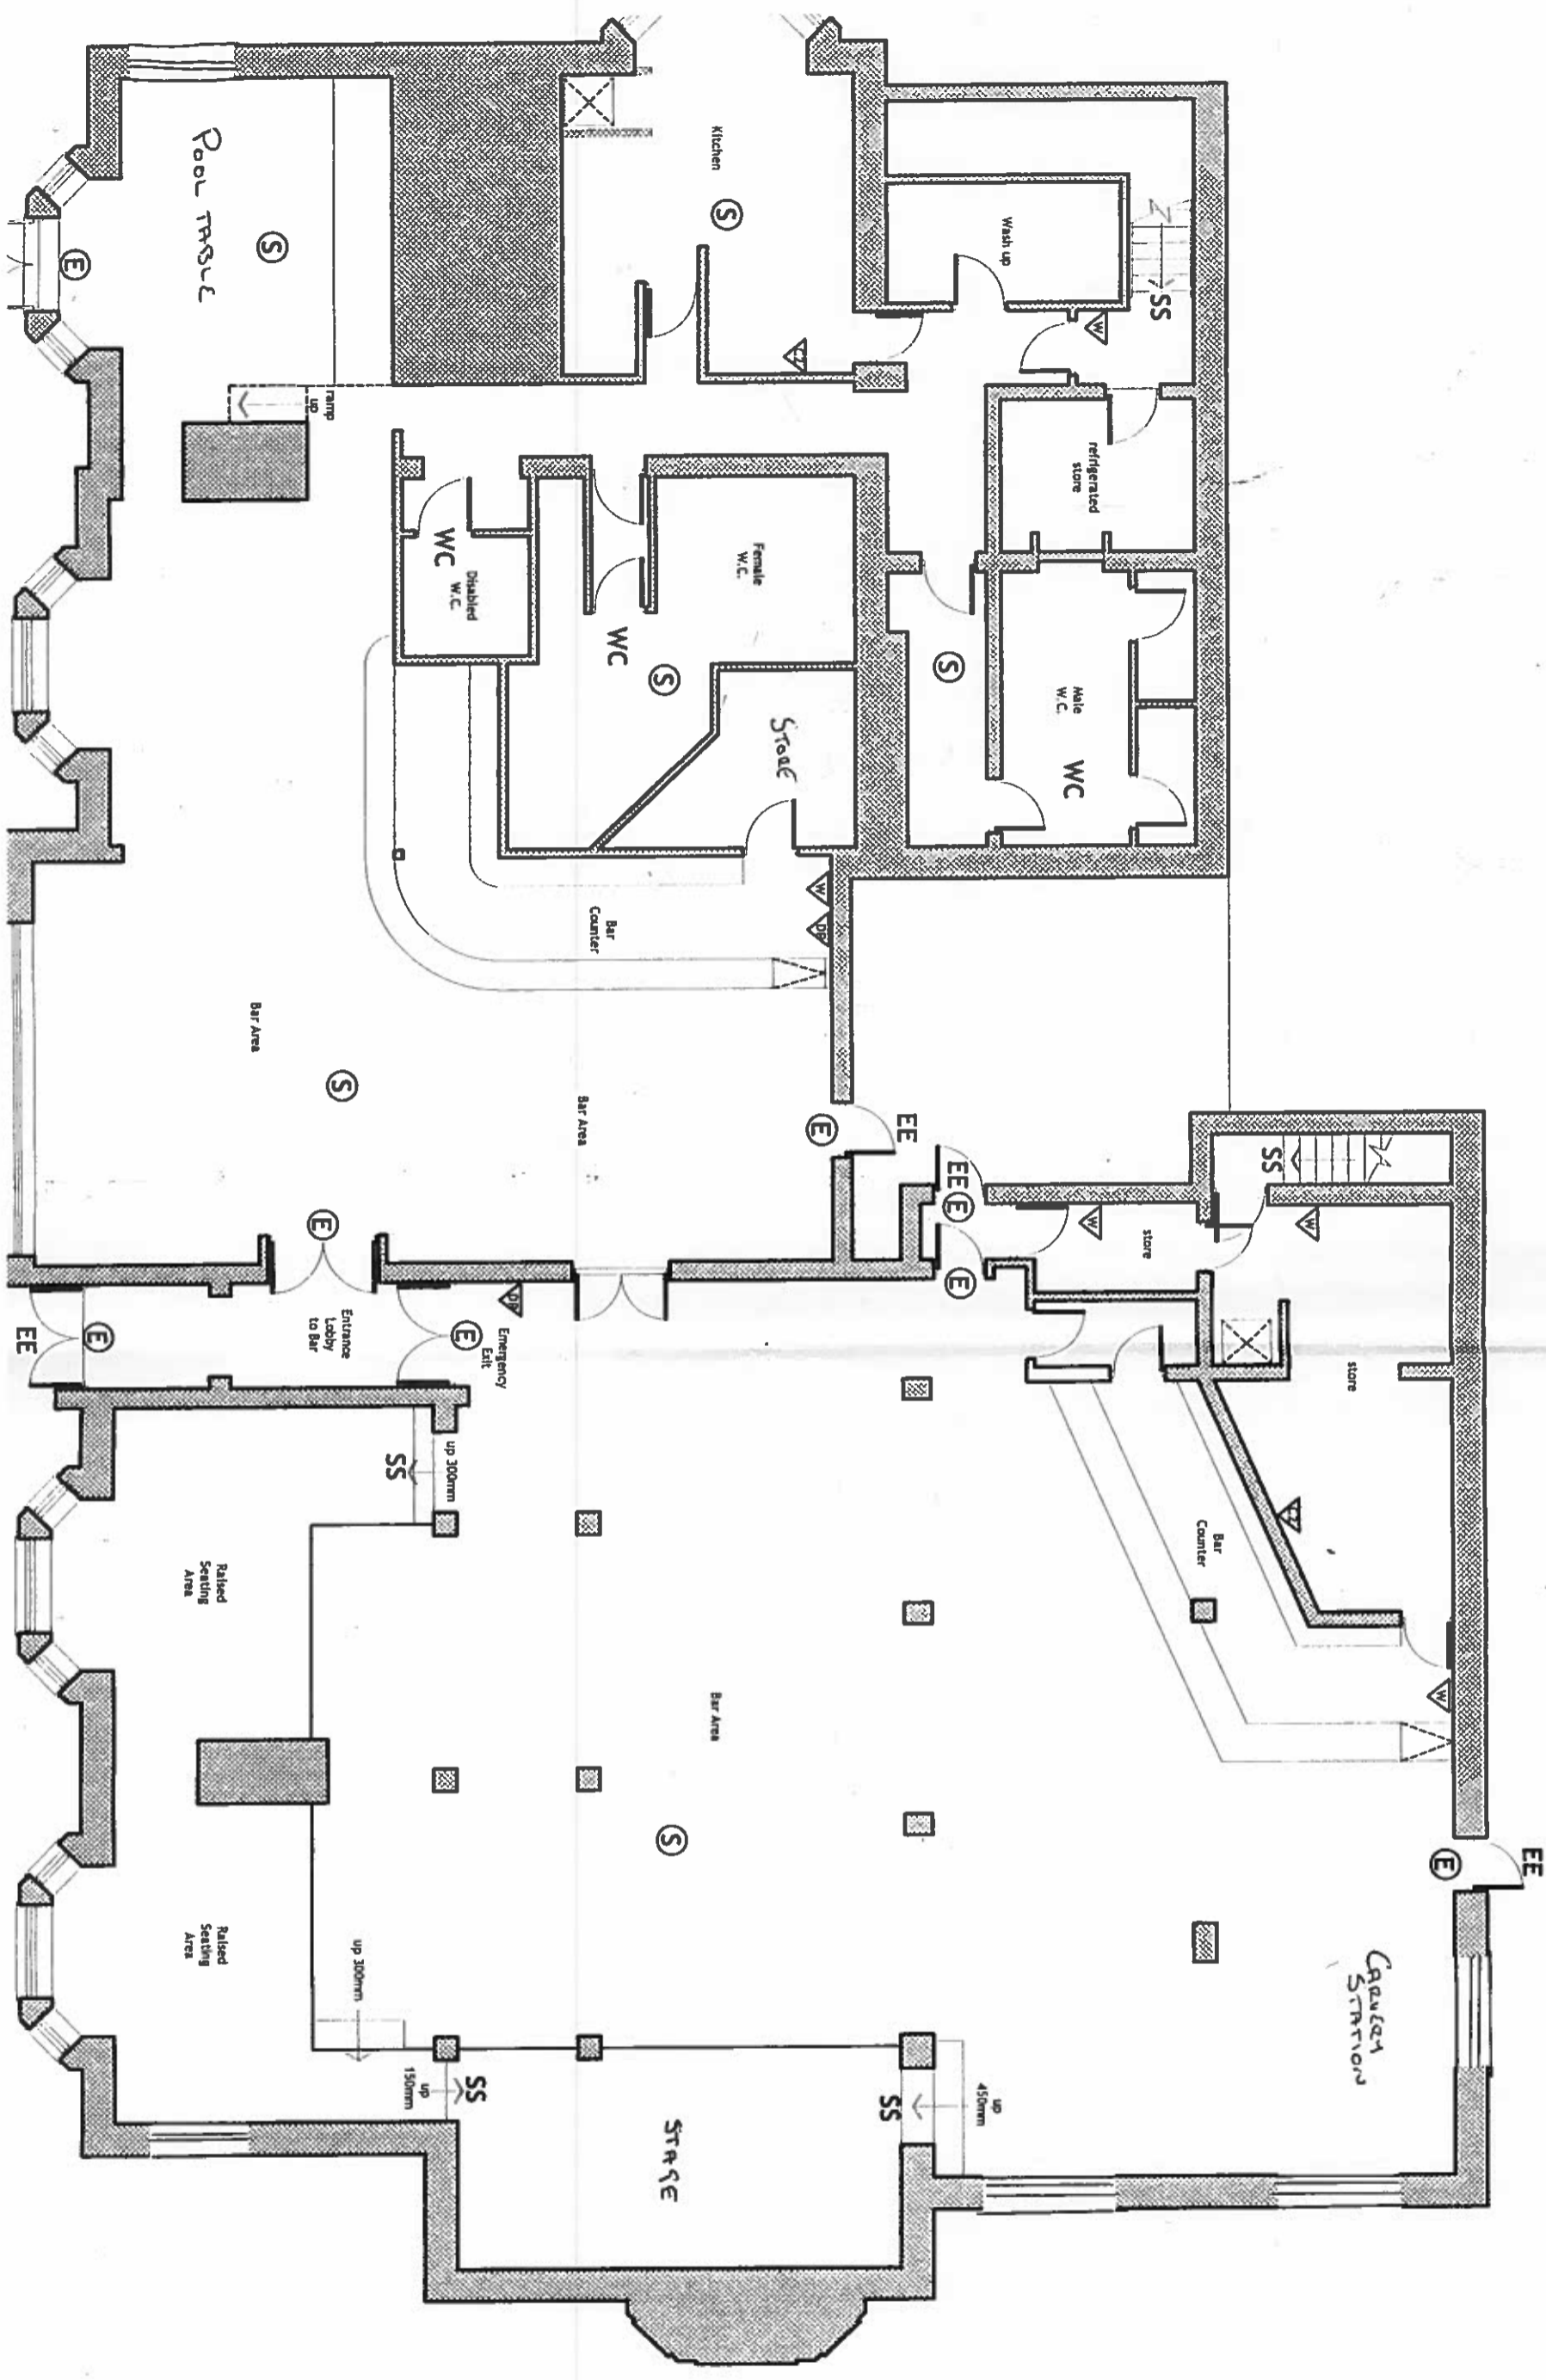

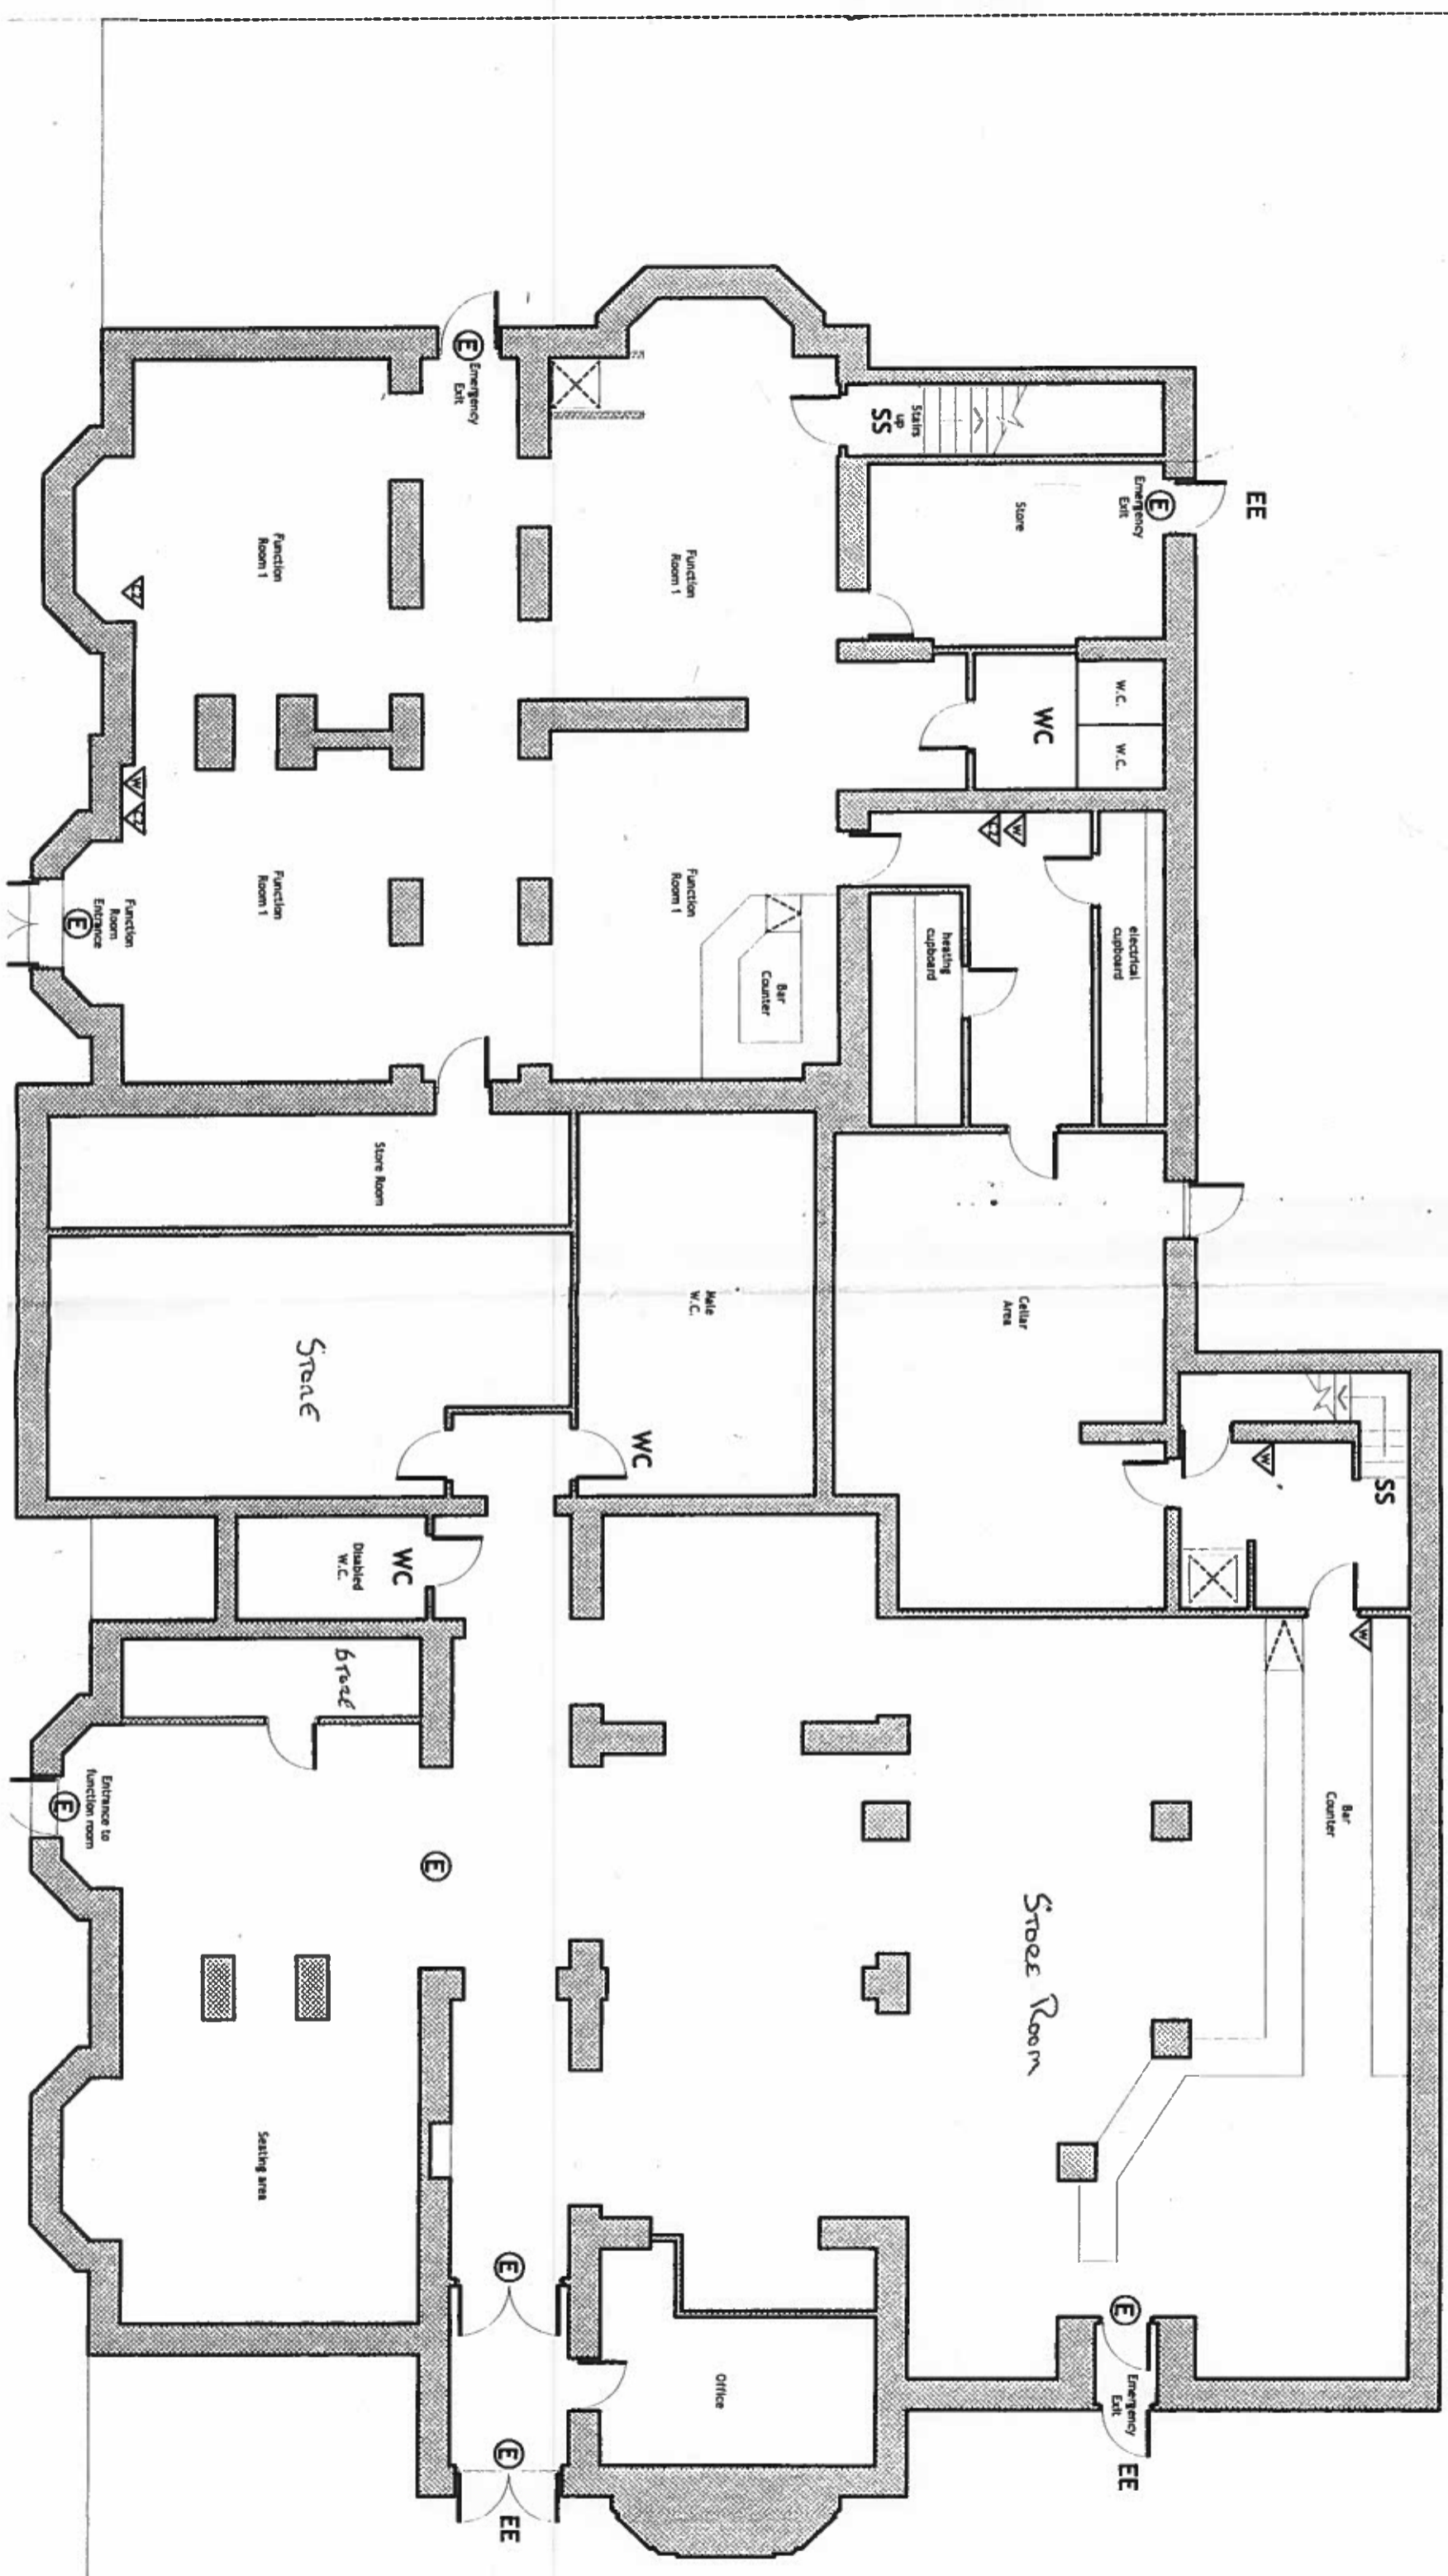

OUTSIDE SEATING
AREA

B