


Contractors to check all dimensions on site. Any discrepancies must be reported to the supervising officer before proceeding.

Do not scale from this drawing; work from figured dimensions only.

This drawing must be read in strict conjunction with all construction details, specifications of work, and all relevant structural and other consultants drawings.

This drawing © Kensington Taylor Architects.

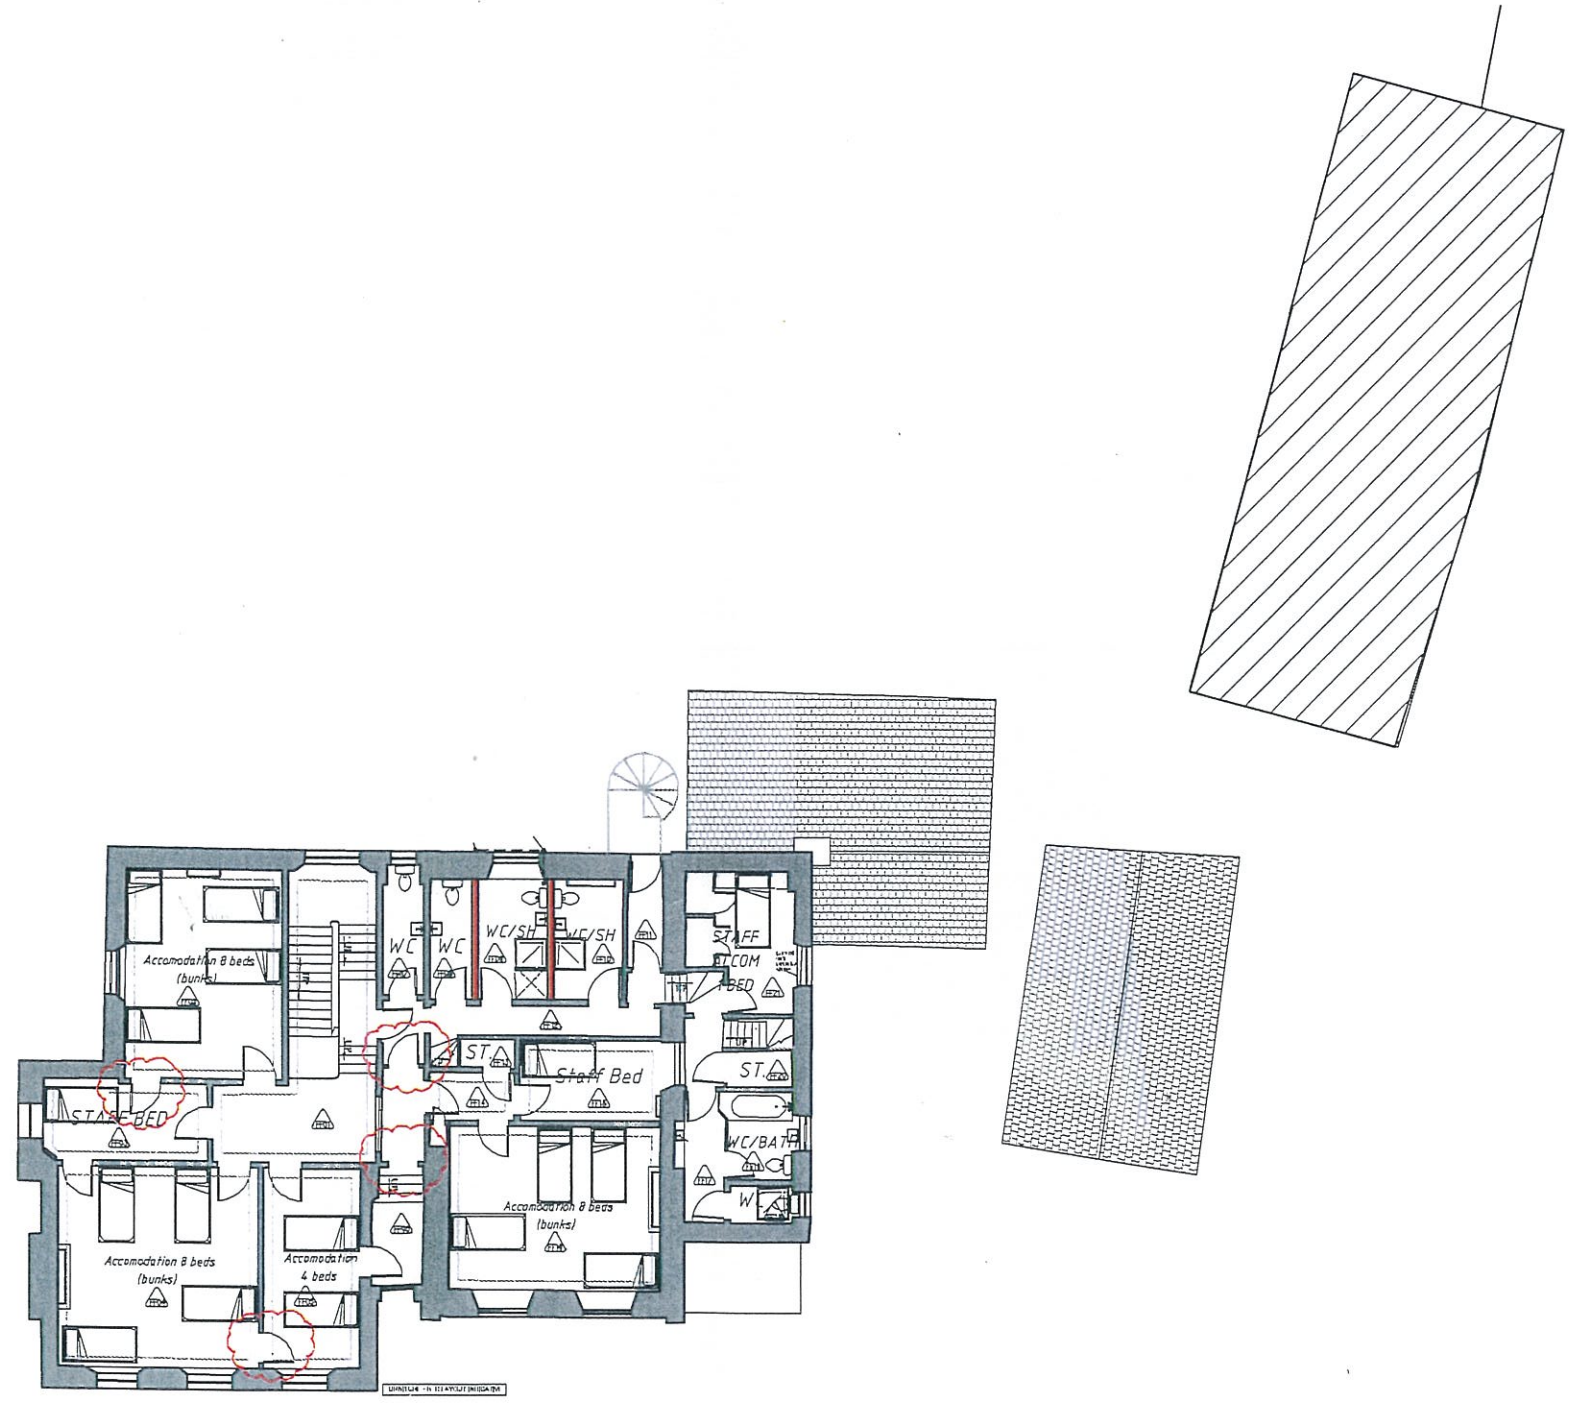

B	03/05/2011	ADDITIONAL DOOR ADDED NOW REMOVED & OTHER DOOR HANGING REVERSED AS HIGHLIGHTED	AWS	CH
A	14/11/2011	ADDITIONAL DOOR ADDED	AWS	RGC
	09/09/2010	CONSTRUCTION ISSUE	AWS	RGC
Rev.	Date	Amendments	Drawn	Checked

MYPLACE - PARKFIELD HOUSE,
PAIGNTON

DETAIL
PROPOSED FIRST FLOOR PLAN
PARKFIELD HOUSE

SCALE: 1:100 @ A1 DATE: NOV 2009 DRAWN BY: AWS CHECKED BY: RGC

PROJECT NO: 044010251