


Contractors to check all dimensions on site. Any discrepancies must be reported to the supervising officer before proceeding. Do not scale from this drawing. Work from figured dimensions only. This drawing must be read strictly in conjunction with all construction details, specifications of works, and all relevant structural and other consultants drawings. This drawing © Kensington Taylor Architects

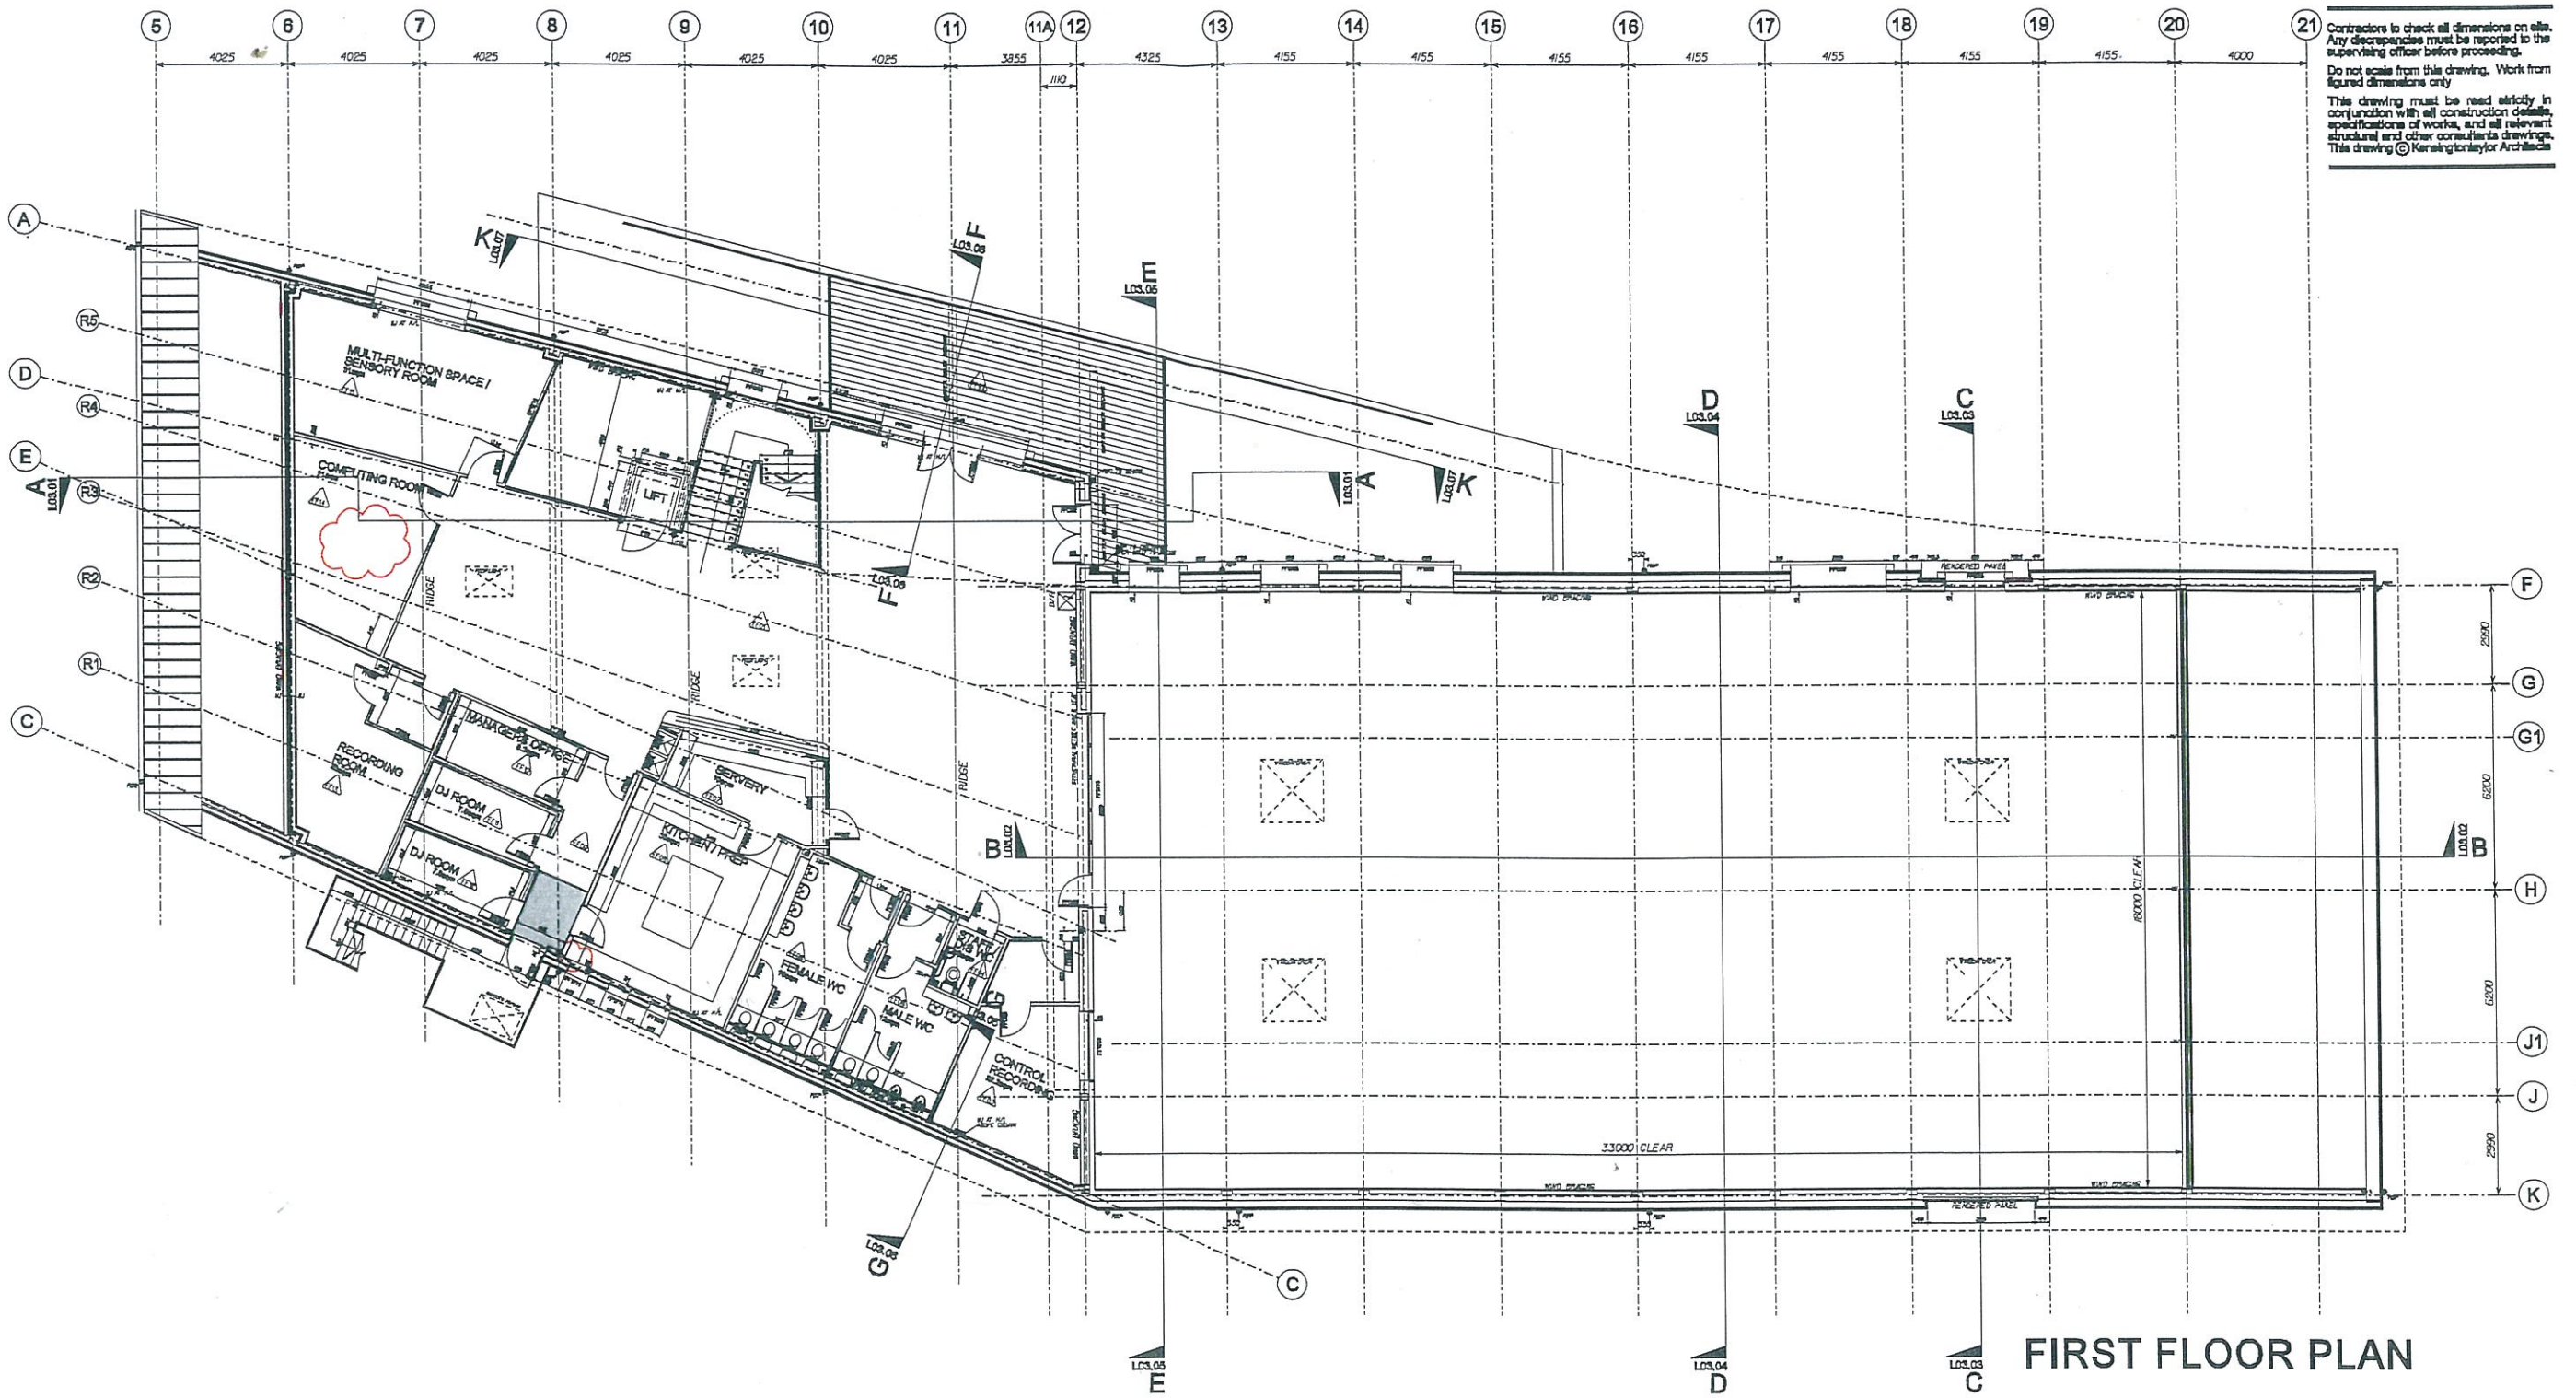

FIRST FLOOR PLAN

REV.	DATE	DESCRIPTION	BY	CHKD
J	3-03-2011	ROOFLIGHT IN COMPUTING ROOM OMITTED	JRN	AS
H	04-03-2011	ROOFLIGHT IN COMPUTING ROOM REINFORCED AND ROOM FFID REMOVED	JRN	AS
G	04-09-2011	ROOFLIGHT IN COMPUTING ROOM OMITTED	JRN	AS
F	03-02-2011	FFID'S MOVED	JRN	AS
E	06-04-2011	EXTERNAL DOOR AND WINDOW SETTING OUT DIMS ADDED	JRN	RCC
D	03-11-2010	WINDCATCHERS REVISED	JRN	RCC
C	10-11-2010	MOVEMENT JOINT ADDED	JRN	RCC
B	28-10-2010	SAMPS ADDED AND DIMENSIONS ADDED	JRN	RCC
A	05-10-2010	FINISHES MOVED	JRN	RCC
	05-09-2010	CONSTRUCTION ISSUE	JRN	RCC

MYPLACE - PARKFIELD HOUSE, PAIGNTON
FIRST FLOOR PLAN
 SCALE: 1:100 @ A1
 DATE: NOV 2000
 DRAWN BY: JRN
 CHECKED BY: RGC
0940 L02.02
J

Kensington Taylor
 ARCHITECTS
 101-103 WESTWOOD ROAD, WESTWOOD, WIMBORNE, DORSET BH20 7JG
 TEL: 01202 344333 FAX: 01202 344334
 WWW.KENSINGTONTAYLOR.CO.UK