



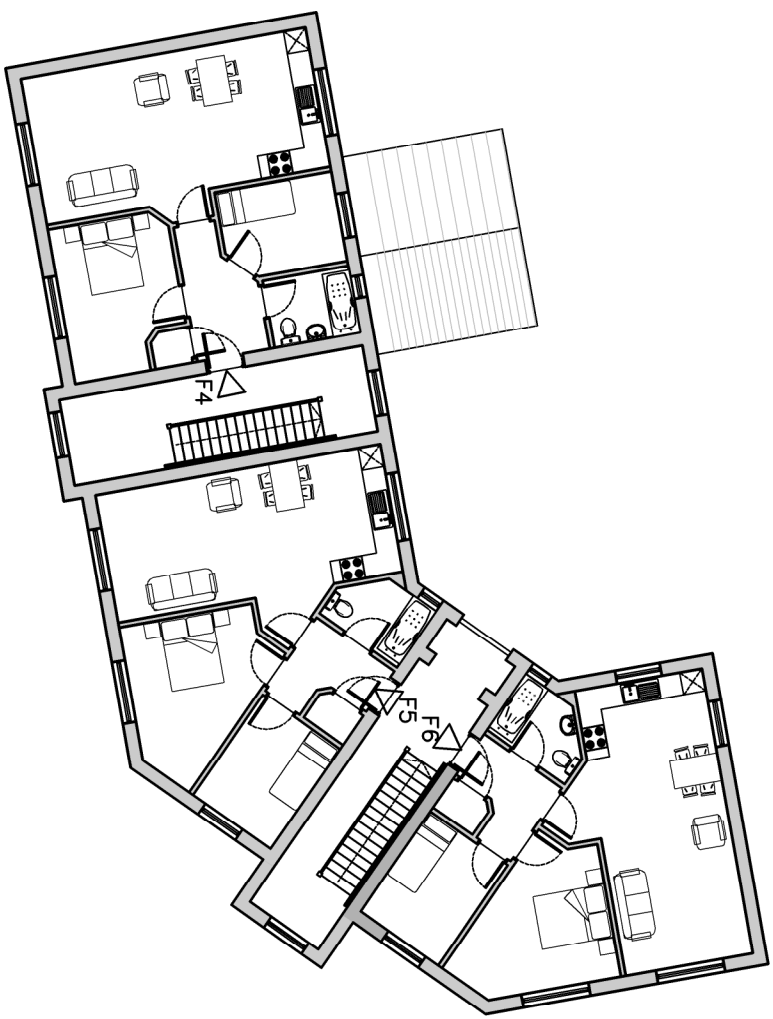


2 First floor plan

Scale: 1:200

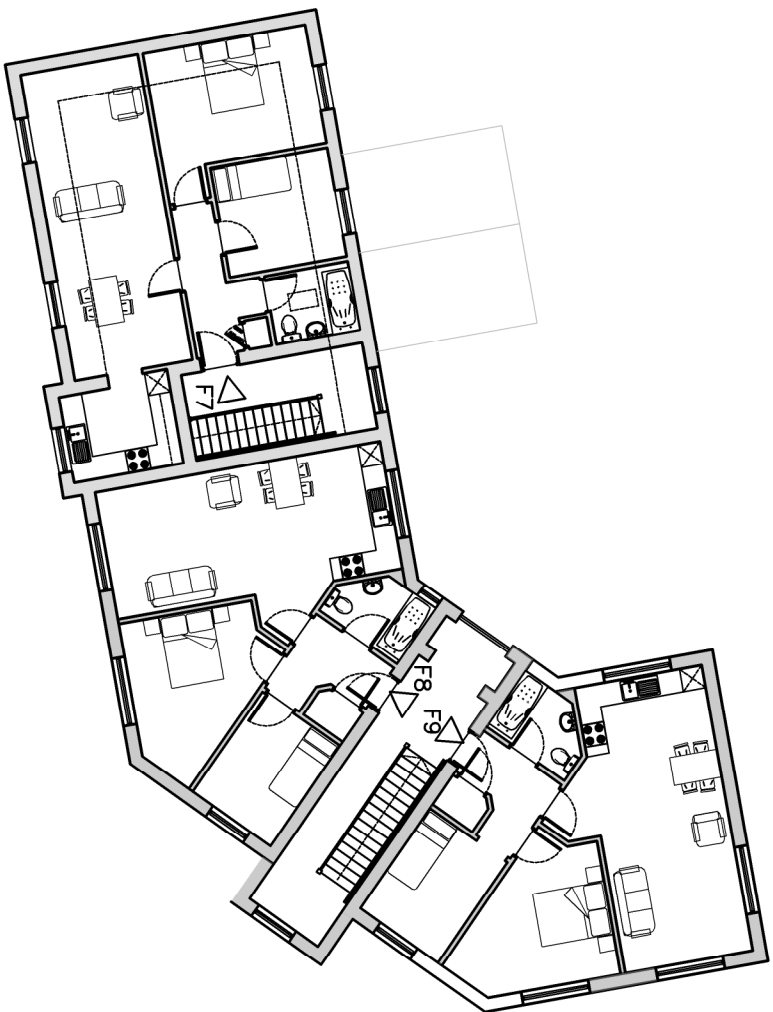

3 Second floor plan

Scale: 1:200

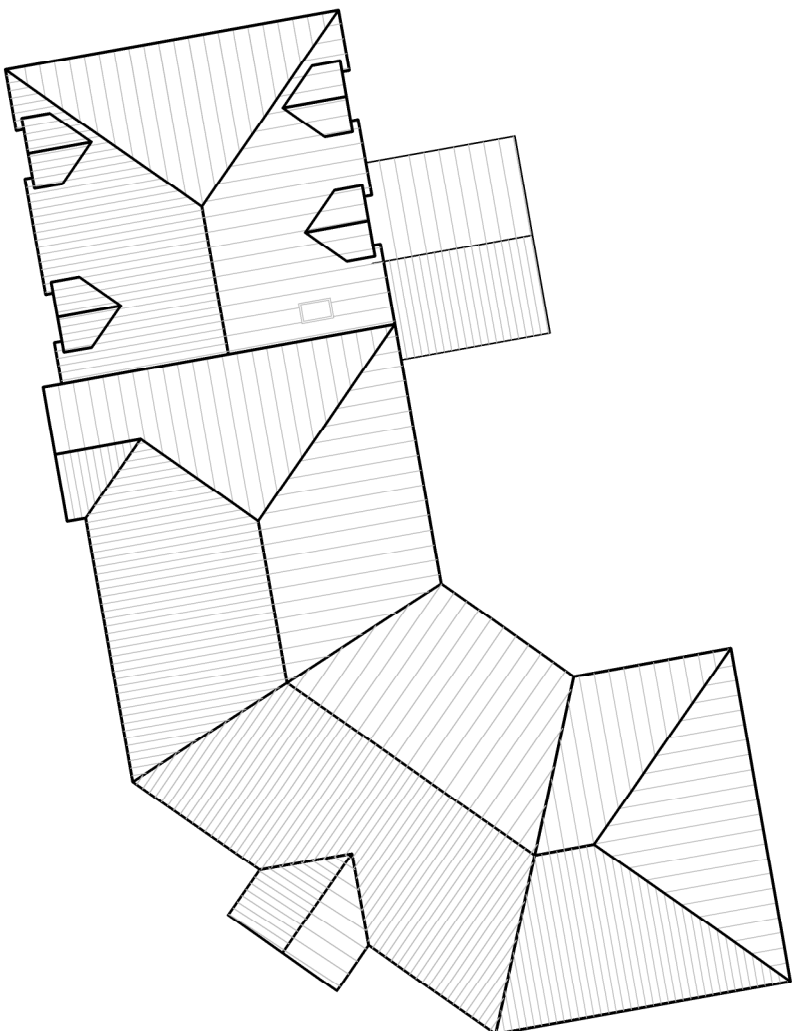

4 Roof plan

Scale: 1:200




1 Site - Ground floor plan

Scale: 1:200




5 South elevation

Scale: 1:200

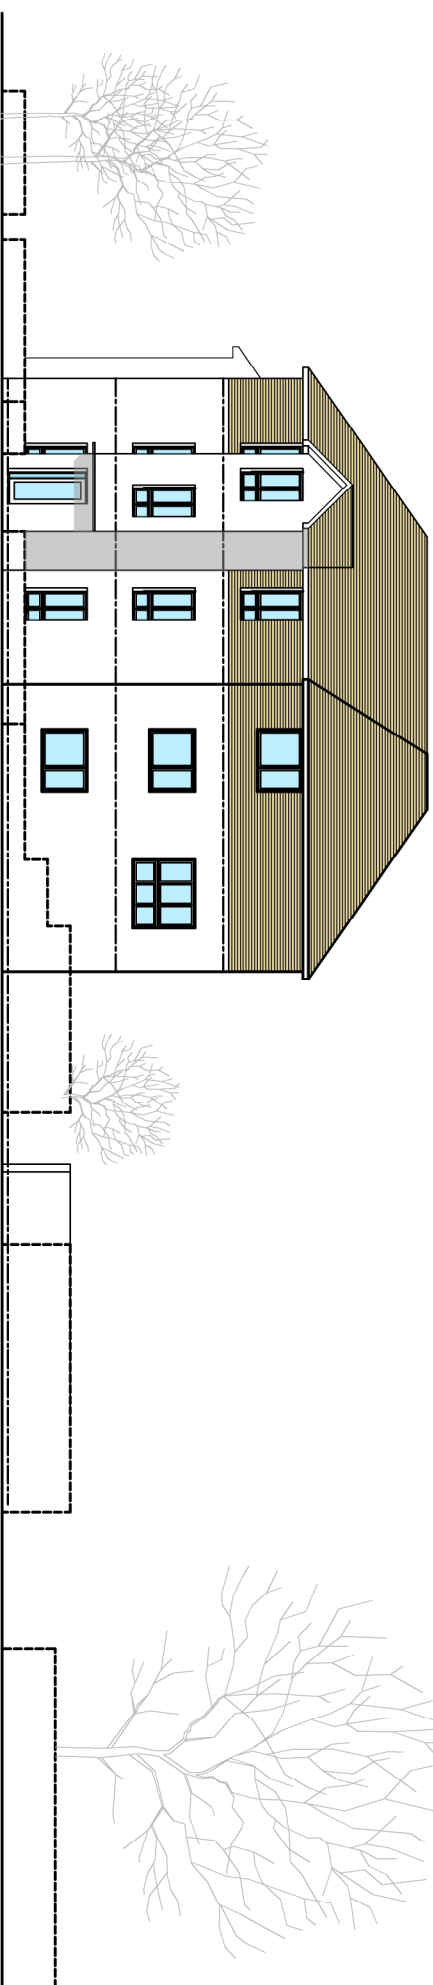


6 East elevation

Scale: 1:200

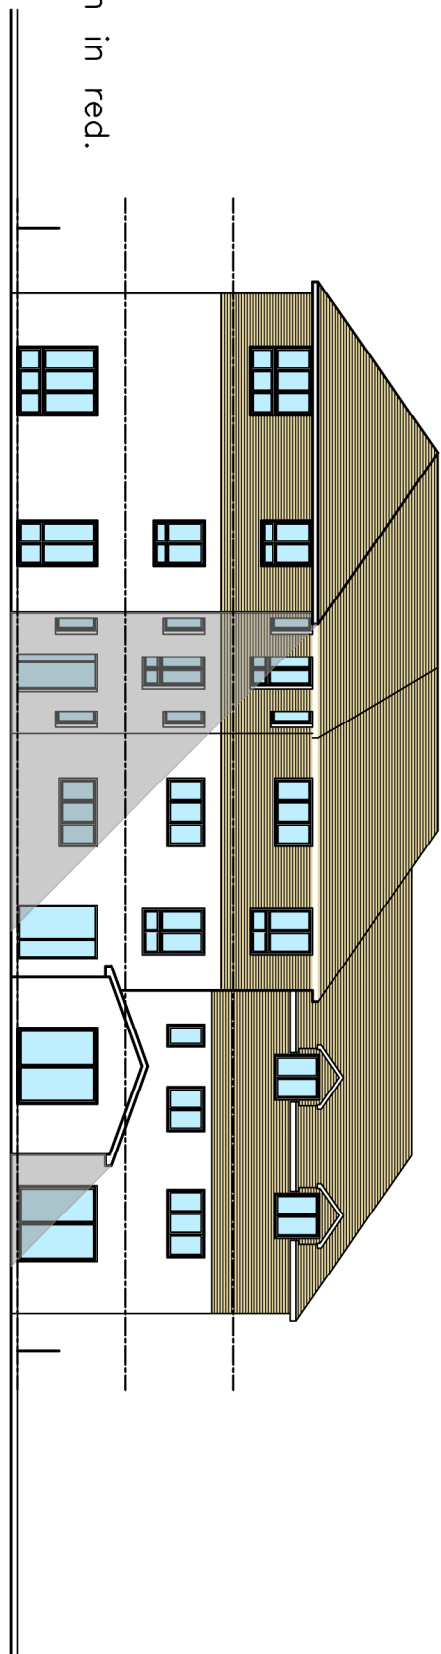


7 North elevation

Scale: 1:200

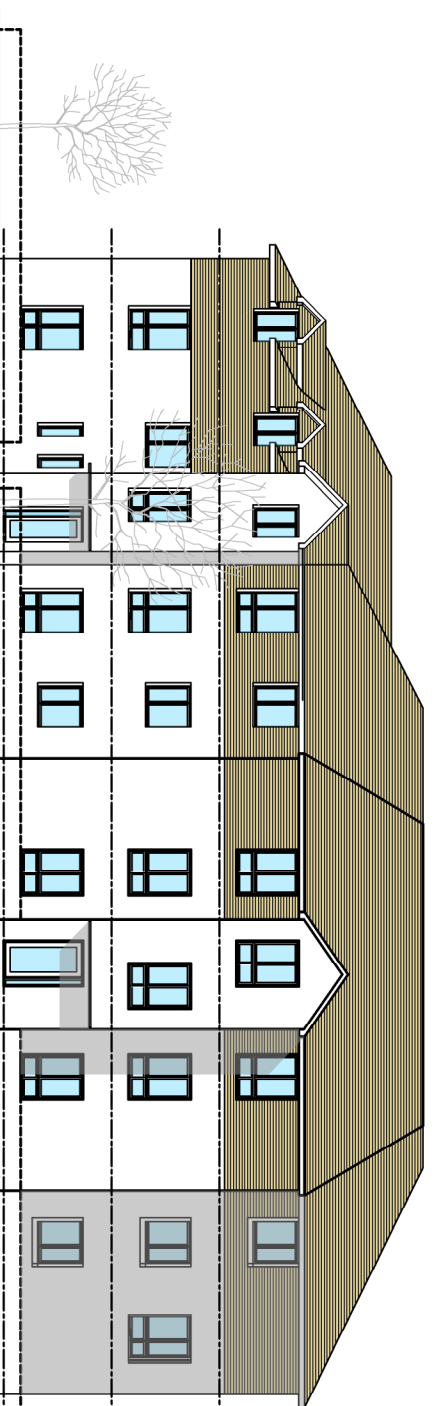

8 South East elevation

Scale: 1:200

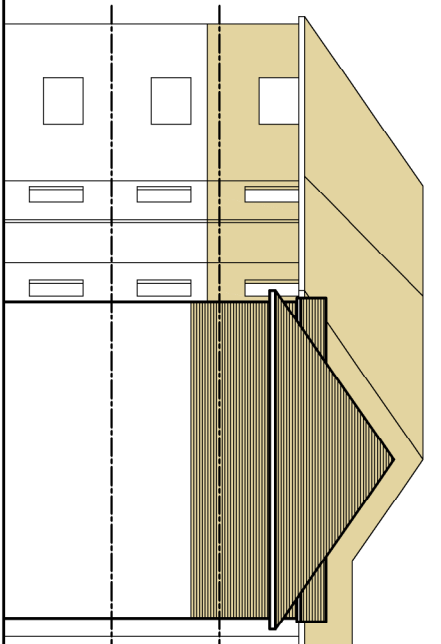

9 West elevation

Scale: 1:200


ACCOMMODATION

- 1 No 1bed Accessible unit @ 78.5m²
- 1 No 2 bed 3 person flats @ 62.5m²
- 1 No 2 bed 3 person flats @ 70.0m²
- 6 No 2 bed 3 person flats @ 61.5m²
- 13 No parking spaces

06.09.18		M14	
Date	No.	Rev.	
285-288 Tormes Road		Torbay Council	
Paignton		Scale	Drawn
		200 @ A1	MH
		Date	Checked
		Aug 2018	AF
		Dwg No.	Rev.
Proposed development		1421-102	M14
Drawing			
11 Flats			

HFA CHARTERED ARCHITECTS
HEIGHWAY FIELD ASSOCIATES
Brambleth Court, Cattle Street, Exeter, Devon, EX4 3PL
Tel : 01392 498800 Fax : 01392 498639
E-Mail : arch@heighwayfield.co.uk Web Site : heighwayfield.co.uk

No dimensions to be scaled from this drawing. All sizes and dimensions are in millimetres unless otherwise stated.

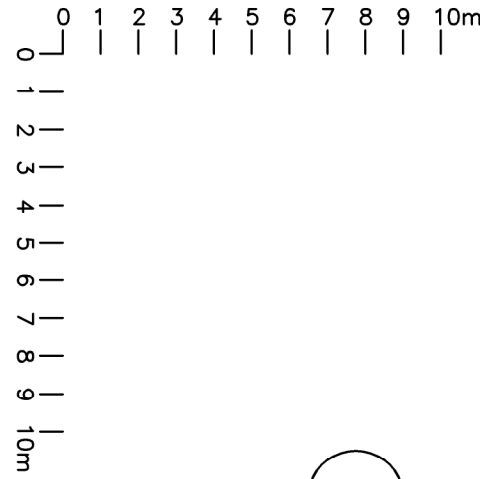

Scale 1:200