


THE HYDE DENDY 18. ESPLANADE ROAD PAIGSTON
 MAIN BAR & RESTAURANT

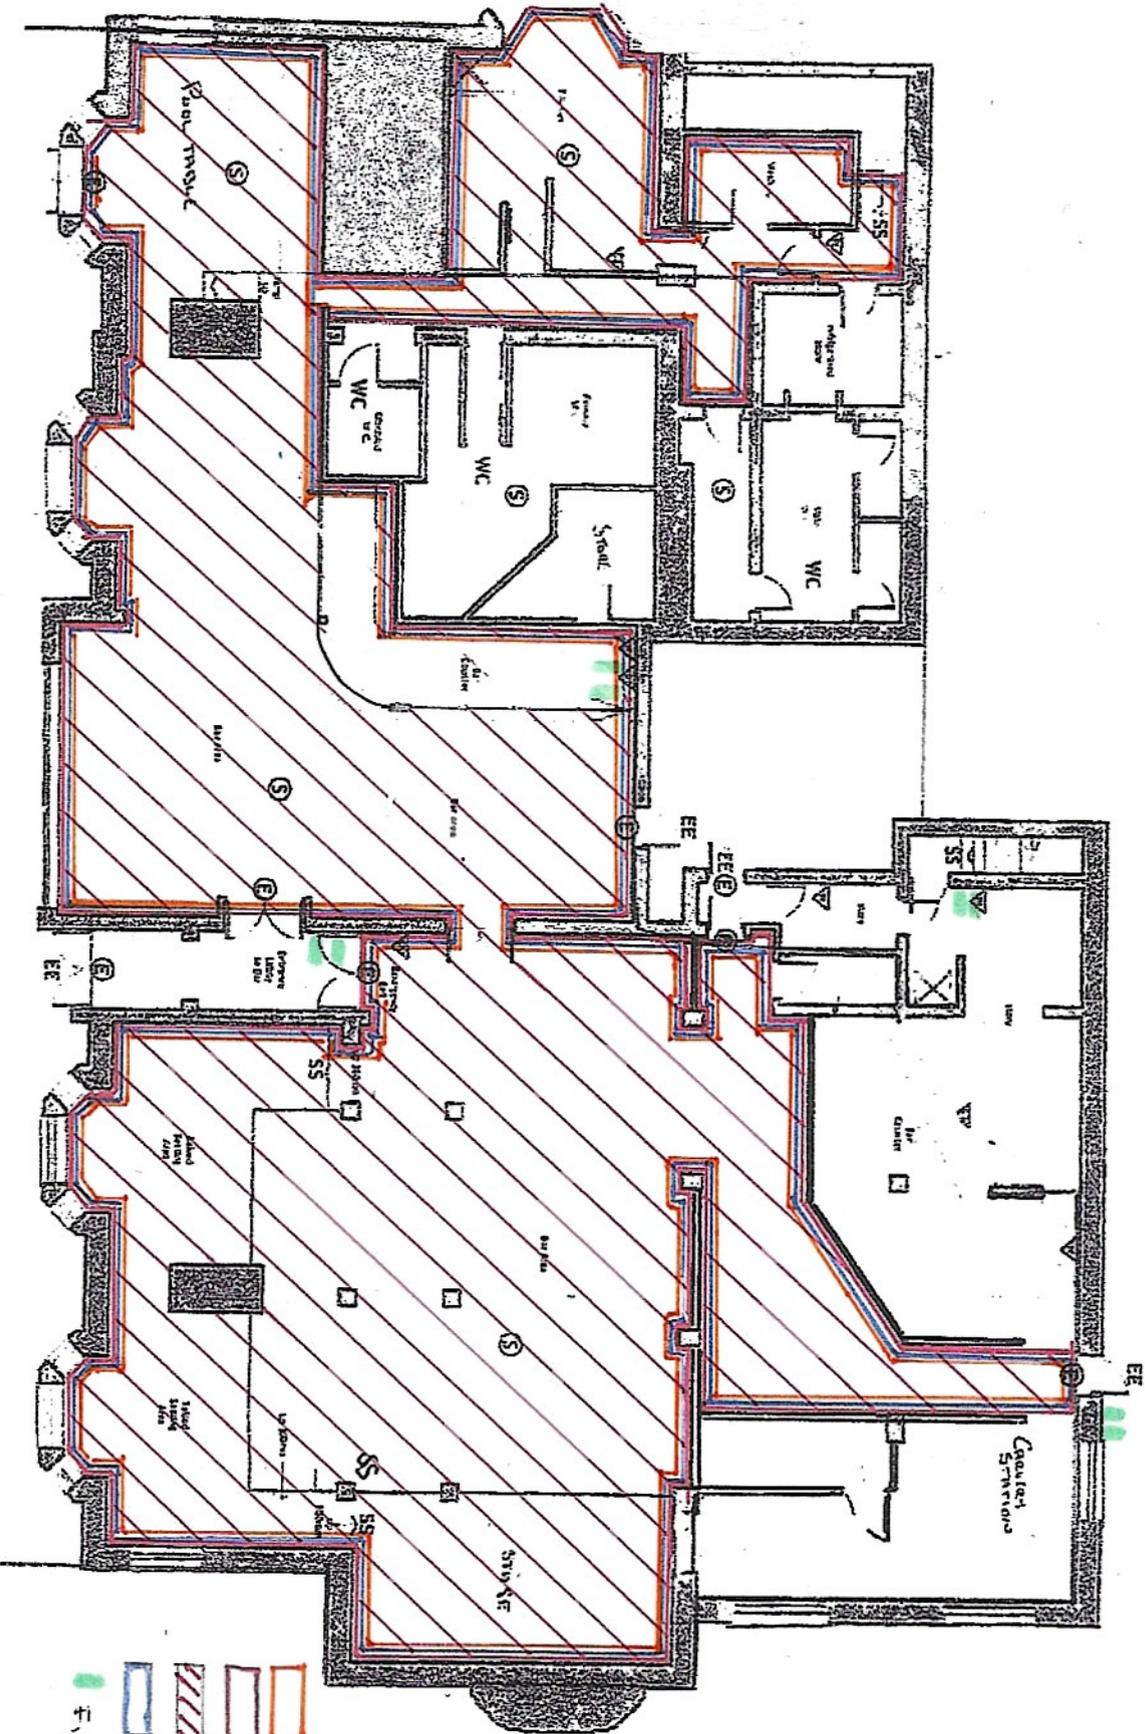

- ZONE 1
- RETAIL SPACE
Alcohol
- CONSUMPTION
- RECALIBRATED ENTERTAINMENT
- FIRE EXTINGUISHERS


RGS DESIGN

4 Leader Close
Brixham
Devon
TQ5 9FQ
bob@rgsdesign.co.uk
tel. 01803 907725
mob. 07793 037016

Drawing Title: GROUND & BASEMENT FLOOR PLANS
Drawing No.: 1847 - 04
Client: East Street Pub Company
Project: The Hyde Dendy, Esplanade Road,
Paignton, Devon.

Date - May '19

Scale NTS@A3

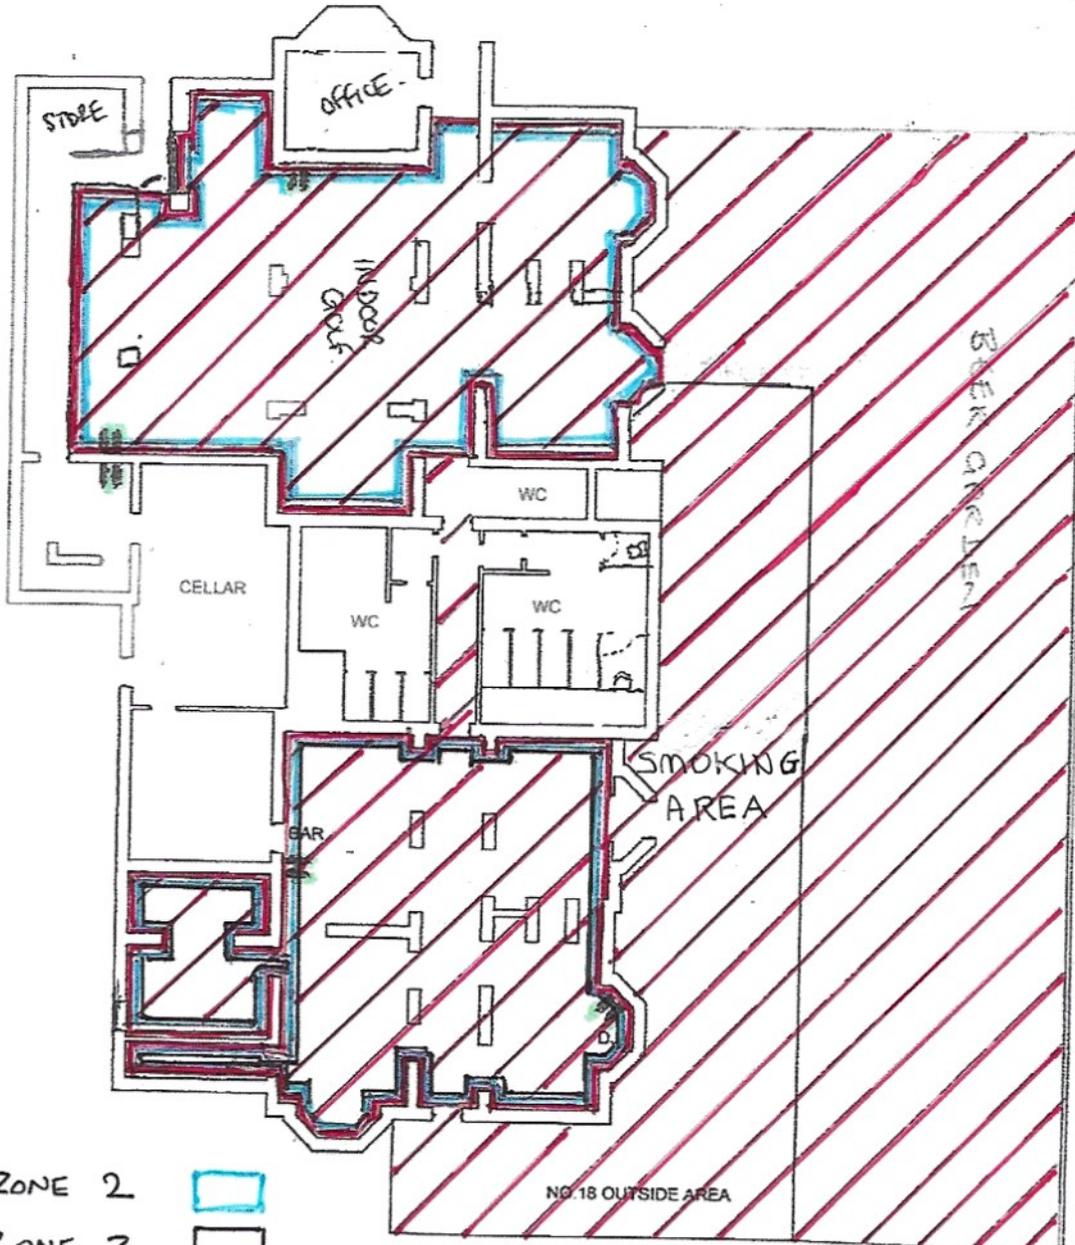

ZONE 2
ZONE 3

KEY

-  FIRE EXTINGUISHER
-  ENTRANCE/EXIT
-  EMERGENCY EXIT

-  ZONE 2
-  ZONE 3
-  CONSUMPTION
-  REGULATED ENTERTAINMENT

 RETAIL SALE ALCOHOL

 CONSUMPTION

 REGULATED ENTERTAINMENT

