


IMPORTANT INFORMATION
 This drawing is for information only and should not be used for any purpose other than that intended. It is the responsibility of the client to ensure that the drawing is used for the intended purpose. The client should ensure that the drawing is used for the intended purpose and that it is not used for any other purpose. The client should ensure that the drawing is used for the intended purpose and that it is not used for any other purpose.

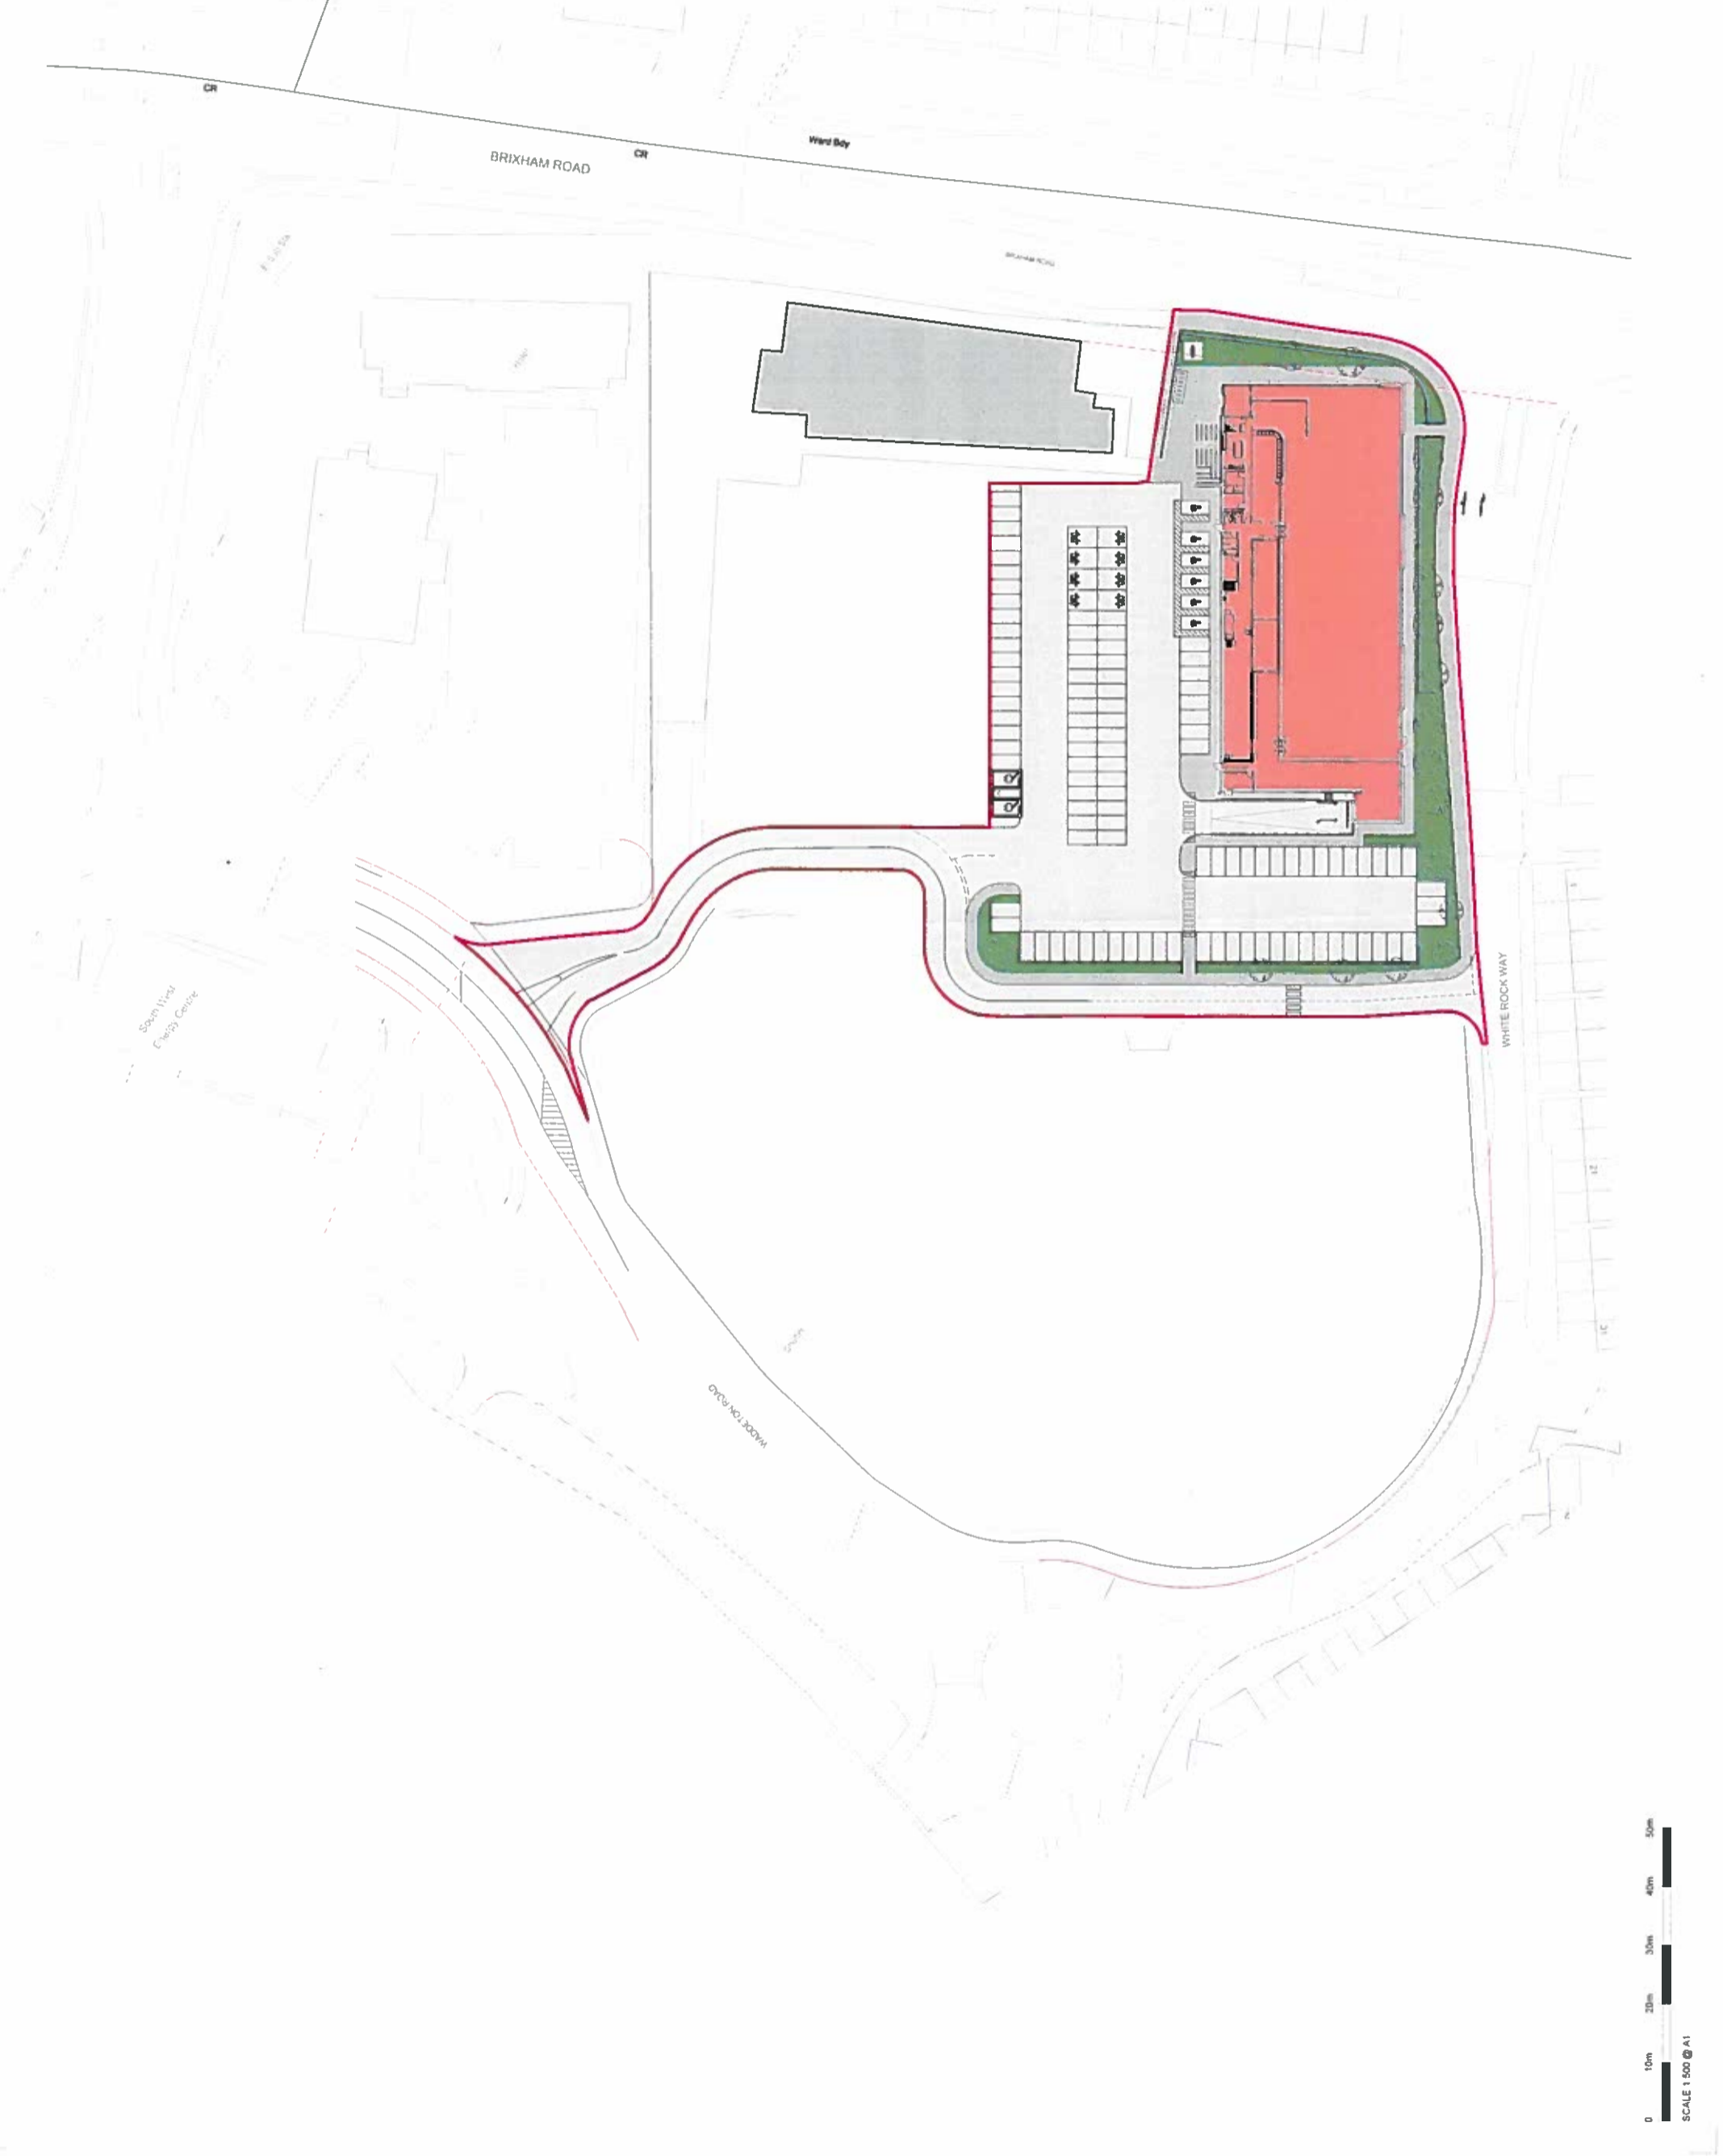

Rev	Description	By	Check
S	23.01.18 ADDITIONAL TREE ADDED AS PER CLIENTS REQUEST	SPN	JA
P	22.01.18 SITE LAYOUT AMENDED AS PER CLIENTS REQUEST	SPN	JA
Q	21.12.17 TORAN SIGN REMOVED AS PER CLIENTS REQUEST	SPN	CP
R	08.12.17 ELECTRICAL CHARGE POINTS SHOWN AS PER CLIENTS REQUEST	SPN	CP
M	22.11.17 SITE LAYOUT AMENDED AS PER CLIENTS REQUEST	SPN	JA
N	17.11.17 PLANNING COMMENTS AMENDED AS PER CLIENTS REQUEST	SPN	JA
L	14.11.17 SITE LAYOUT AMENDED AS PER CLIENTS REQUEST	SPN	JA
F	15.11.17 PLANNING COMMENTS AMENDED AS PER CLIENTS REQUEST	SPN	JA
J	20.10.17 APPROX SPOT DIMENSION ADDED AS PER CLIENTS REQUEST	SPN	JA
H	27.07.17 SCALE OF SHEET AMENDED AND RED LINE BOUNDARY AMENDED AS PER CLIENTS REQUEST	SPN	JA
G	24.07.17 RED LINE BOUNDARY AND RED LINE BOUNDARY AMENDED AS PER CLIENTS REQUEST	SPN	JA
F	28.07.17 RED LINE BOUNDARY AMENDED AS PER CLIENTS REQUEST	SPN	JA
E	18.07.17 SITE LAYOUT AND SCHEDULE UPDATED AS PER CLIENTS REQUEST	SPN	JA
D	03.07.17 SCHEDULE ADDED AS PER CLIENTS REQUEST	SPN	JA
C	22.06.17 RED LINE BOUNDARY AMENDED AS PER CLIENTS REQUEST	SPN	JA
B	07.06.17 RED LINE BOUNDARY AMENDED AS PER CLIENTS REQUEST	SPN	JA
A	05.04.17 RED LINE BOUNDARY AMENDED AS PER CLIENTS REQUEST	SPN	JA


STATUS: PLANNING

Client
 LIDL UK GAMBH - REGUS HOUSE,
 1 EMPEROR WAY, EXETER, EX1 3DS

Project
 WHITE ROCK, PAIGNTON

Title
 PROPOSED SITE PLAN

Job No. 15059
Drawing No. AD 110 - REV 5
Drawn by SPN
Checked by
Date NOV 2017
Scale 1:500
Sheet A1

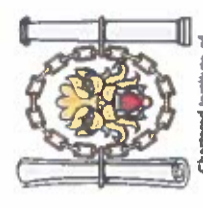

Chartered Institute of
 Architectural Technicians
 Registered Practitioner
 One Design Architectural Services Ltd
 Unit 1, Merchants Quay,
 Phase II, Ashley Lane, Shipley
 West Yorkshire, BD17 7DB
 01274 591188
 www.onedesignarch.com
 Registered in England and Wales Co. No. 085643

