



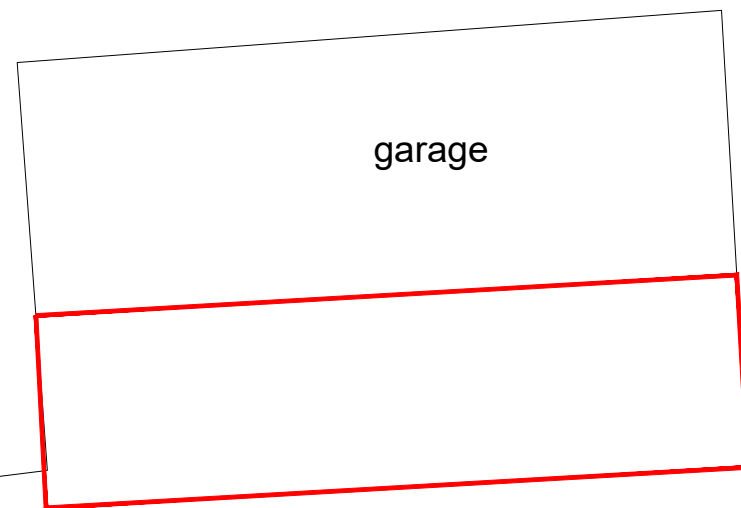

Location Plan
Scale 1:1250



garage

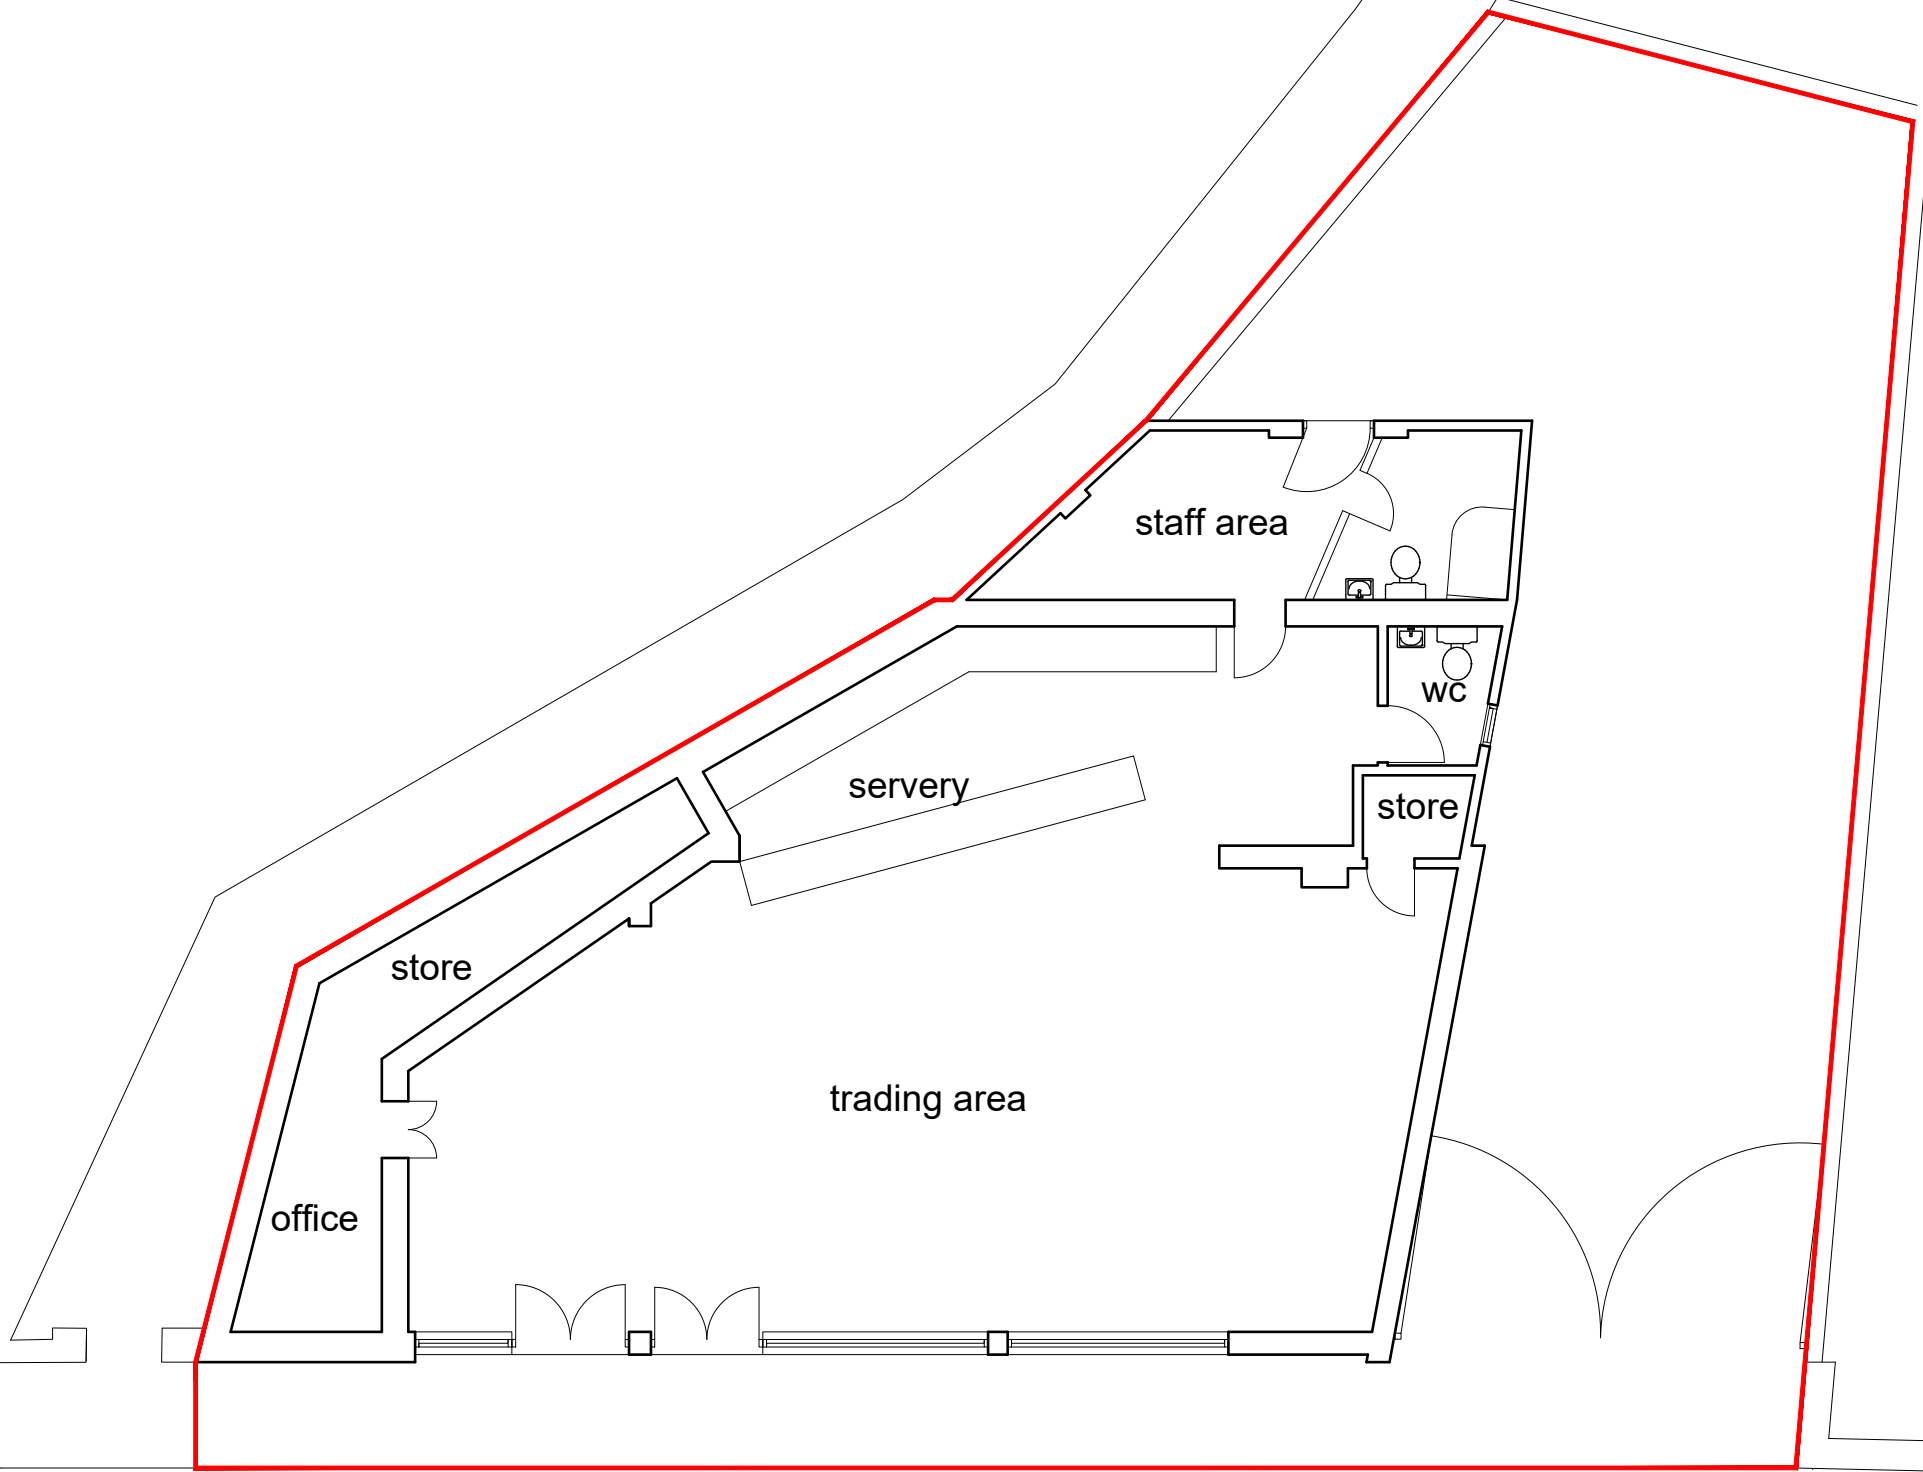

servery

store

WC


staff area

trading area

store

office

Cliff Park Road

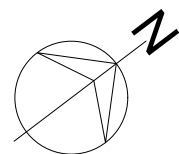

0 1M 2M 3M 4M 5M

10M



Beach Goods Shop
Cliff Park Road
Goodrington, Paignton
TQ4 6NB

Ground Floor Plan



Scale: 1:100@A3

Drawn: DRL

1581-20-001B

Date: Dec 20

ALL DIMENSIONS TO BE CHECKED ON SITE & ANY DISCREPANCIES TO BE NOTIFIED PRIOR TO COMMENCEMENT OF WORK.

Darren Law
Architecture

81 Steed Close Paignton TQ4 7SP
01803 844961 info@dl-arch.co.uk