



SWW sewers indicated for reference.

- Actual pipe width and wall thickness
- 2m agreed distance from pipe
- SWW Constraints Zone


Vehicle Electric Charging Point (within each unit)

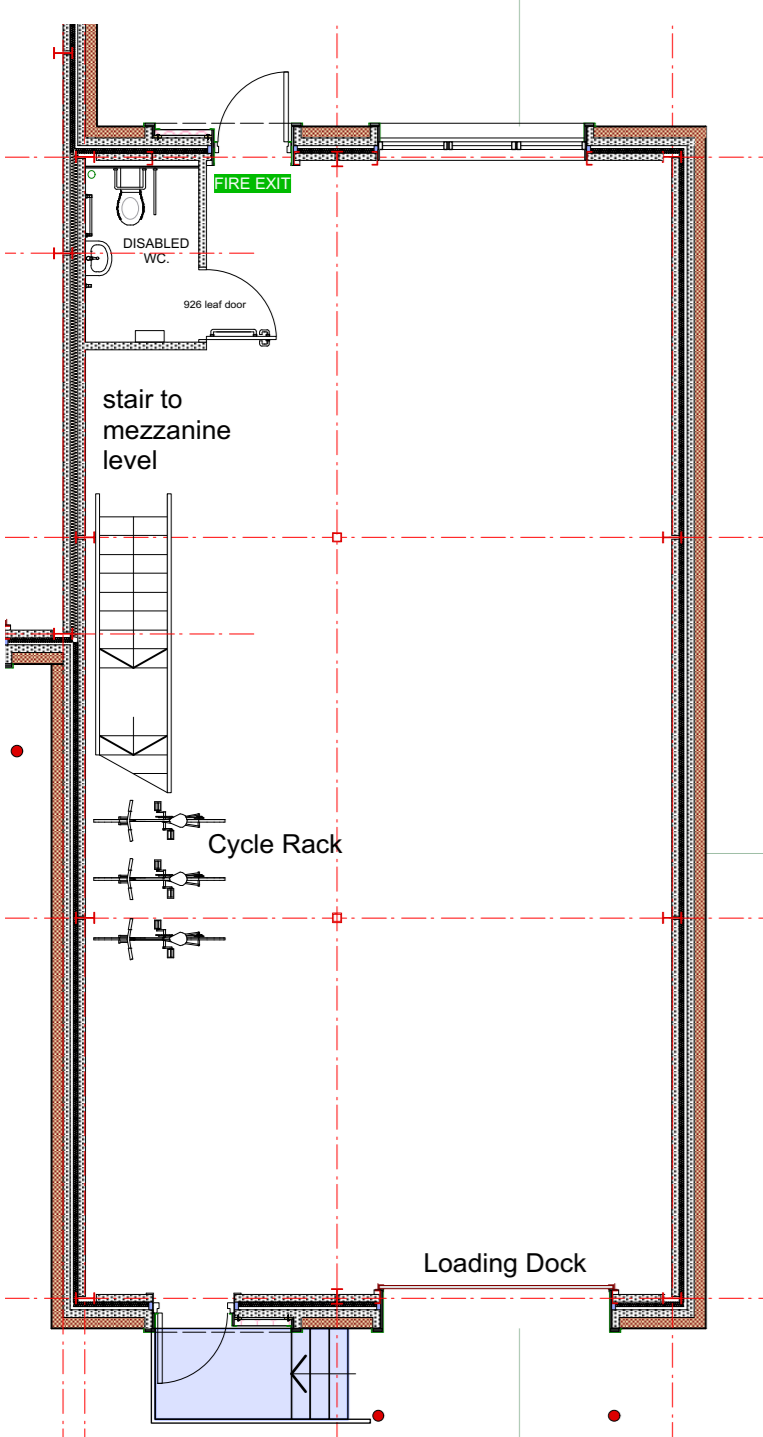

TYPICAL GROUND FLOOR PLAN
scale 1:100

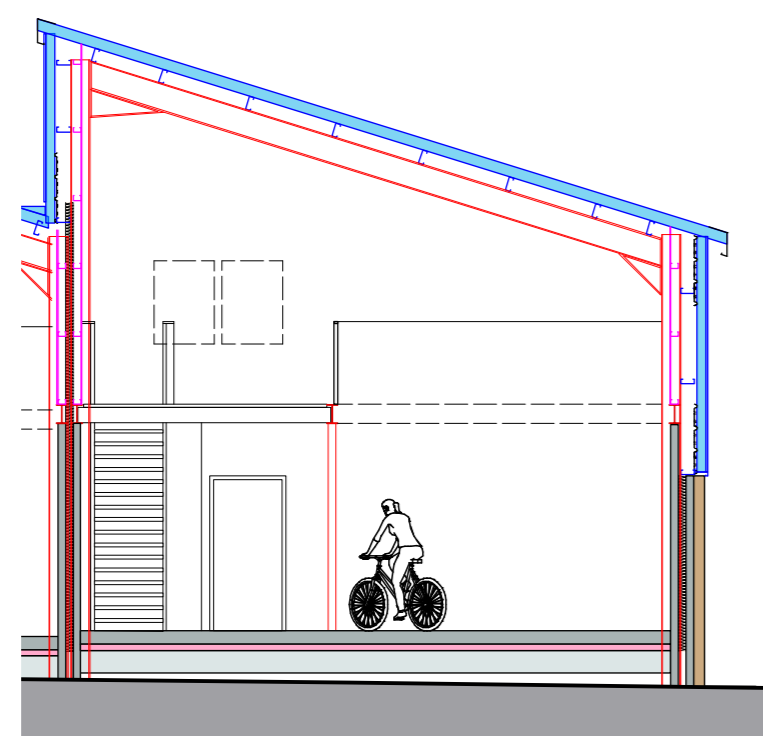

TYPICAL SECTION
scale 1:100

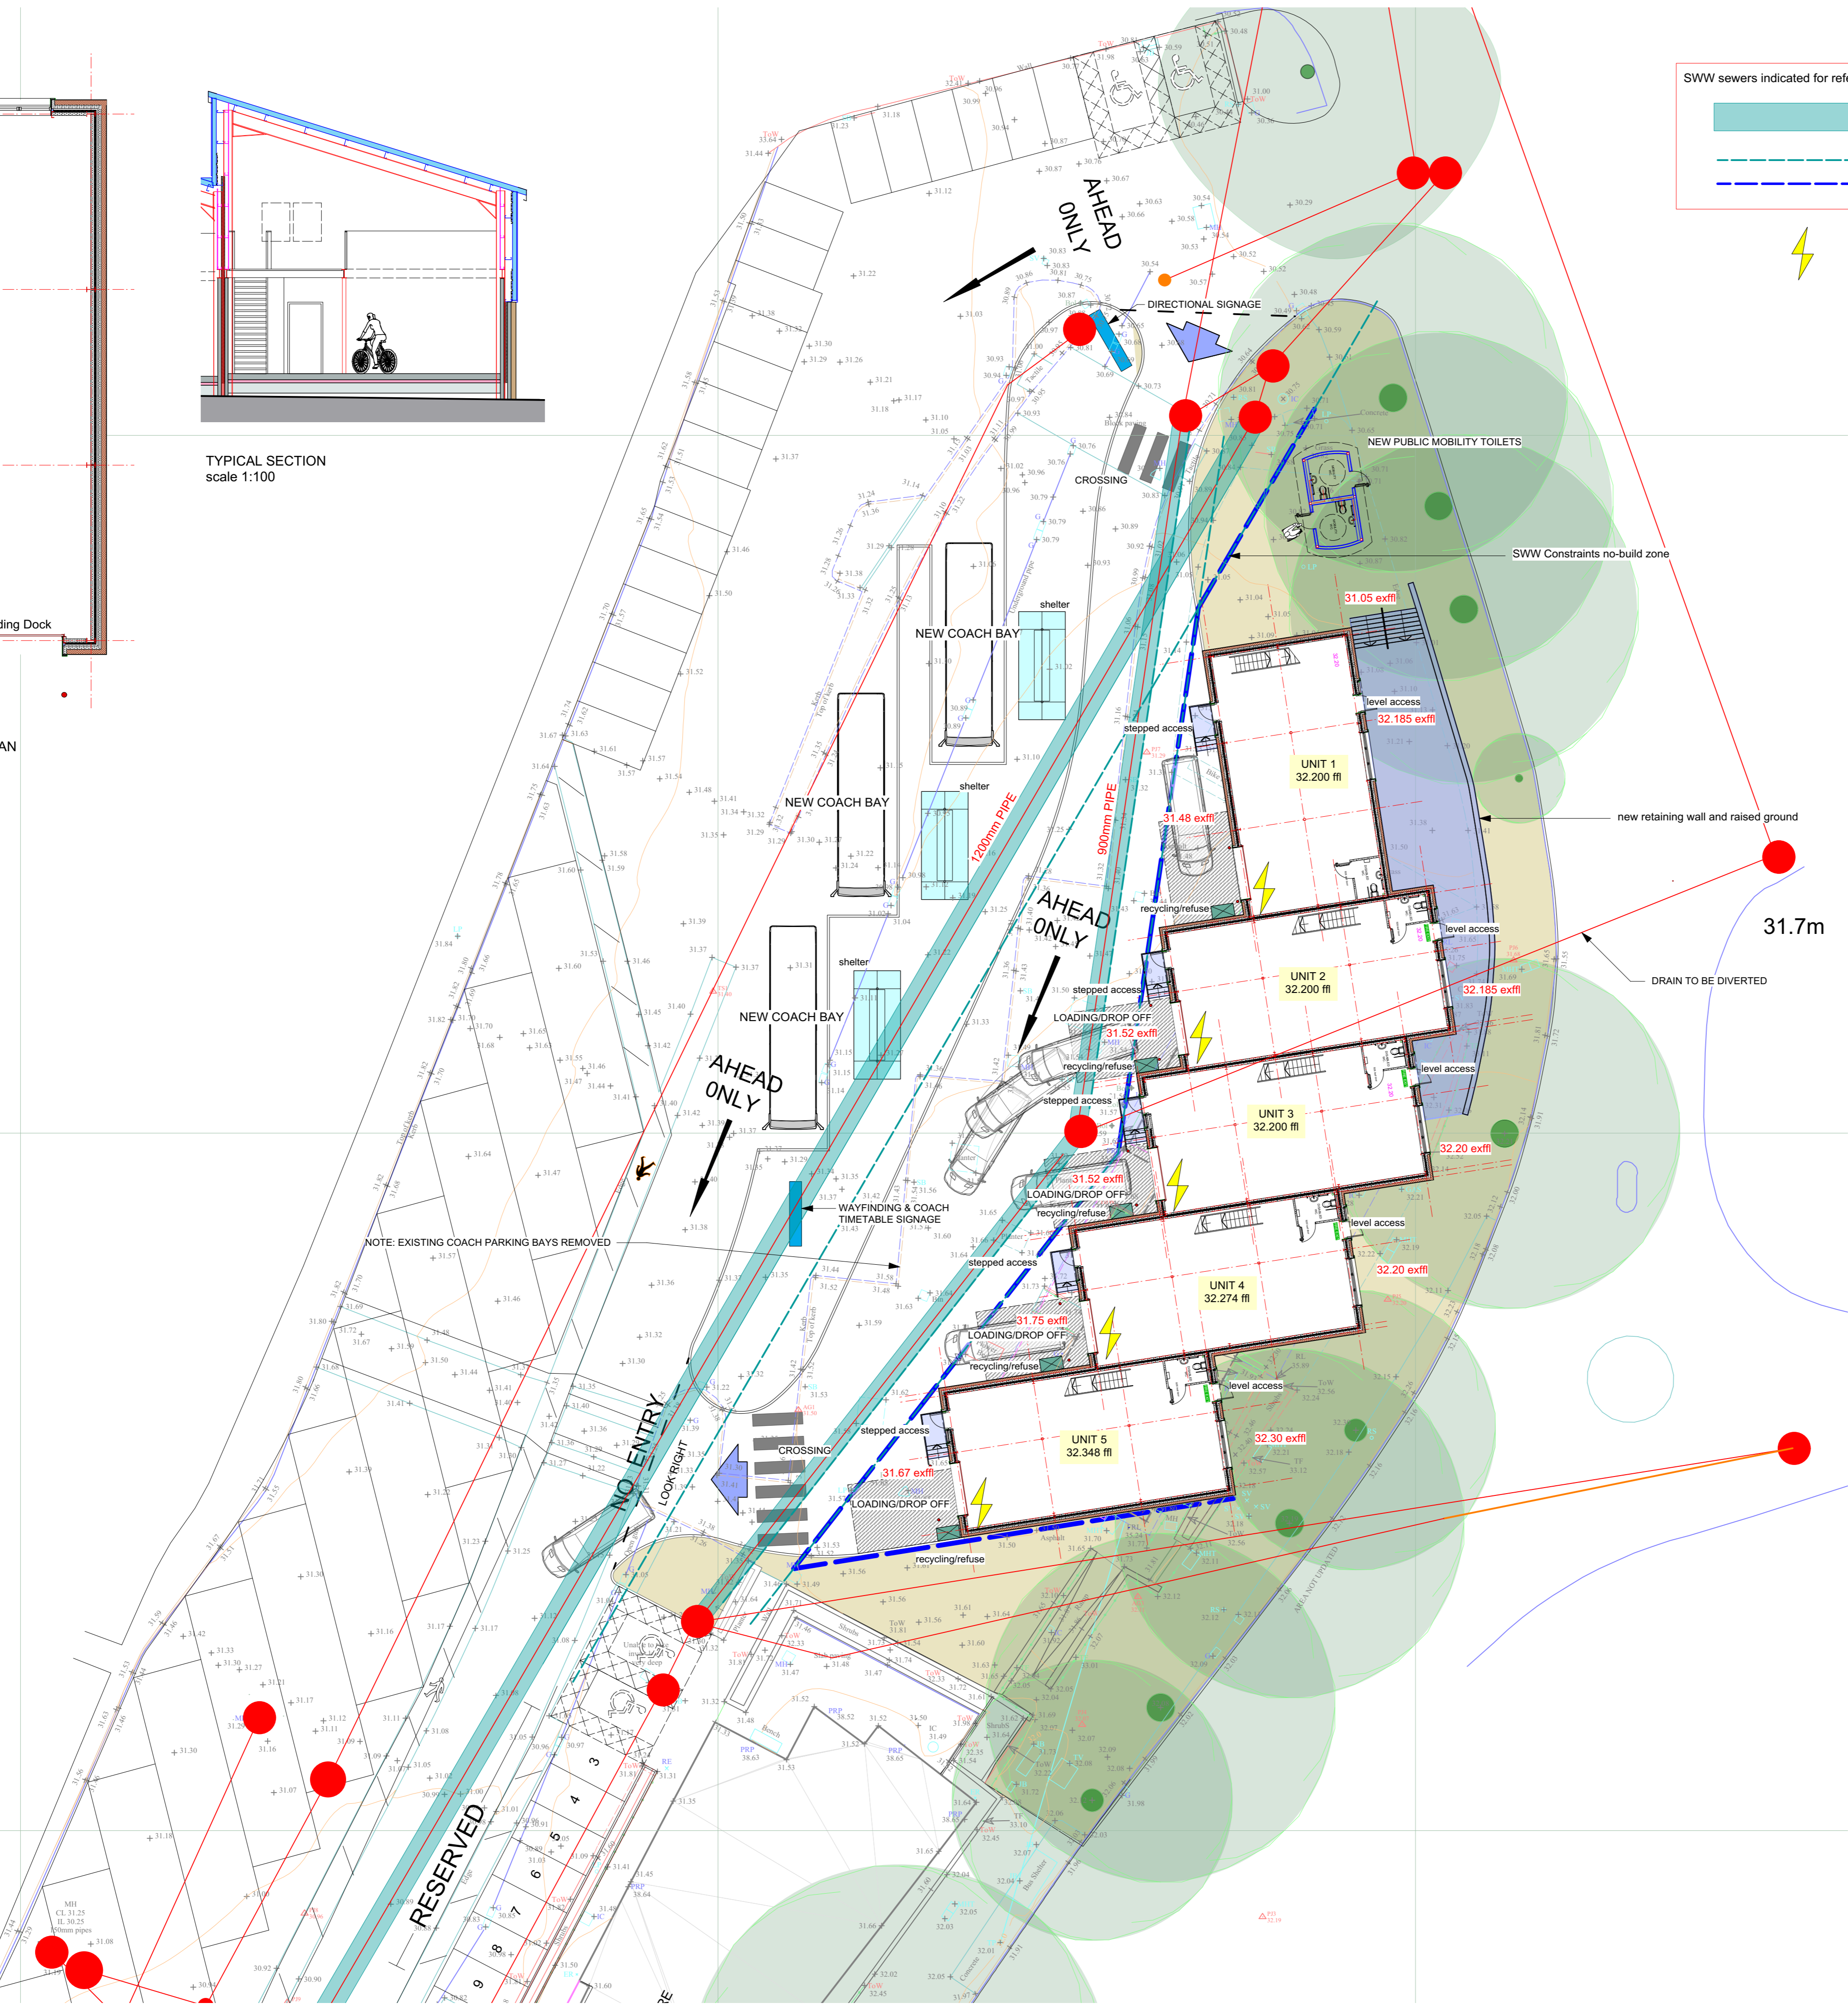

NOTE: EXISTING COACH PARKING BAYS REMOVED

RESERVED

A 11.021		Cycle rack detail			
Torbay Council.					
New Commercial Development, Lymington Road Coach Station, Torquay					
PROPOSED SITE PLAN					
PLANNING DRAWING					
3844.P.AL.02		A	A1		
1:200	June 2021	JLC			
MTA chartered architects					
<small>MTA Chartered Architects Ltd. 52 Fore Street Exhampton Devon TQ5 8DZ e-mail: enquiries@mtarchitects.co.uk tel: 01803 851010 fax: 01803 854807 Site at: The Boat House 1 Admiralty Cottages Fort Street Gosport Hampshire PO13 2JF tel: 023 92588699 fax: 023 92520222 e-mail: mtasg@mta.com</small>					