


NOTES:
 1- THE AREAS MARKED AS "COMMUNAL AREA" WILL BE USED FOR EVENTS AND PUBLIC GATHERINGS. THESE AREAS ARE SUBJECT TO THE PREMISES LICENCE.

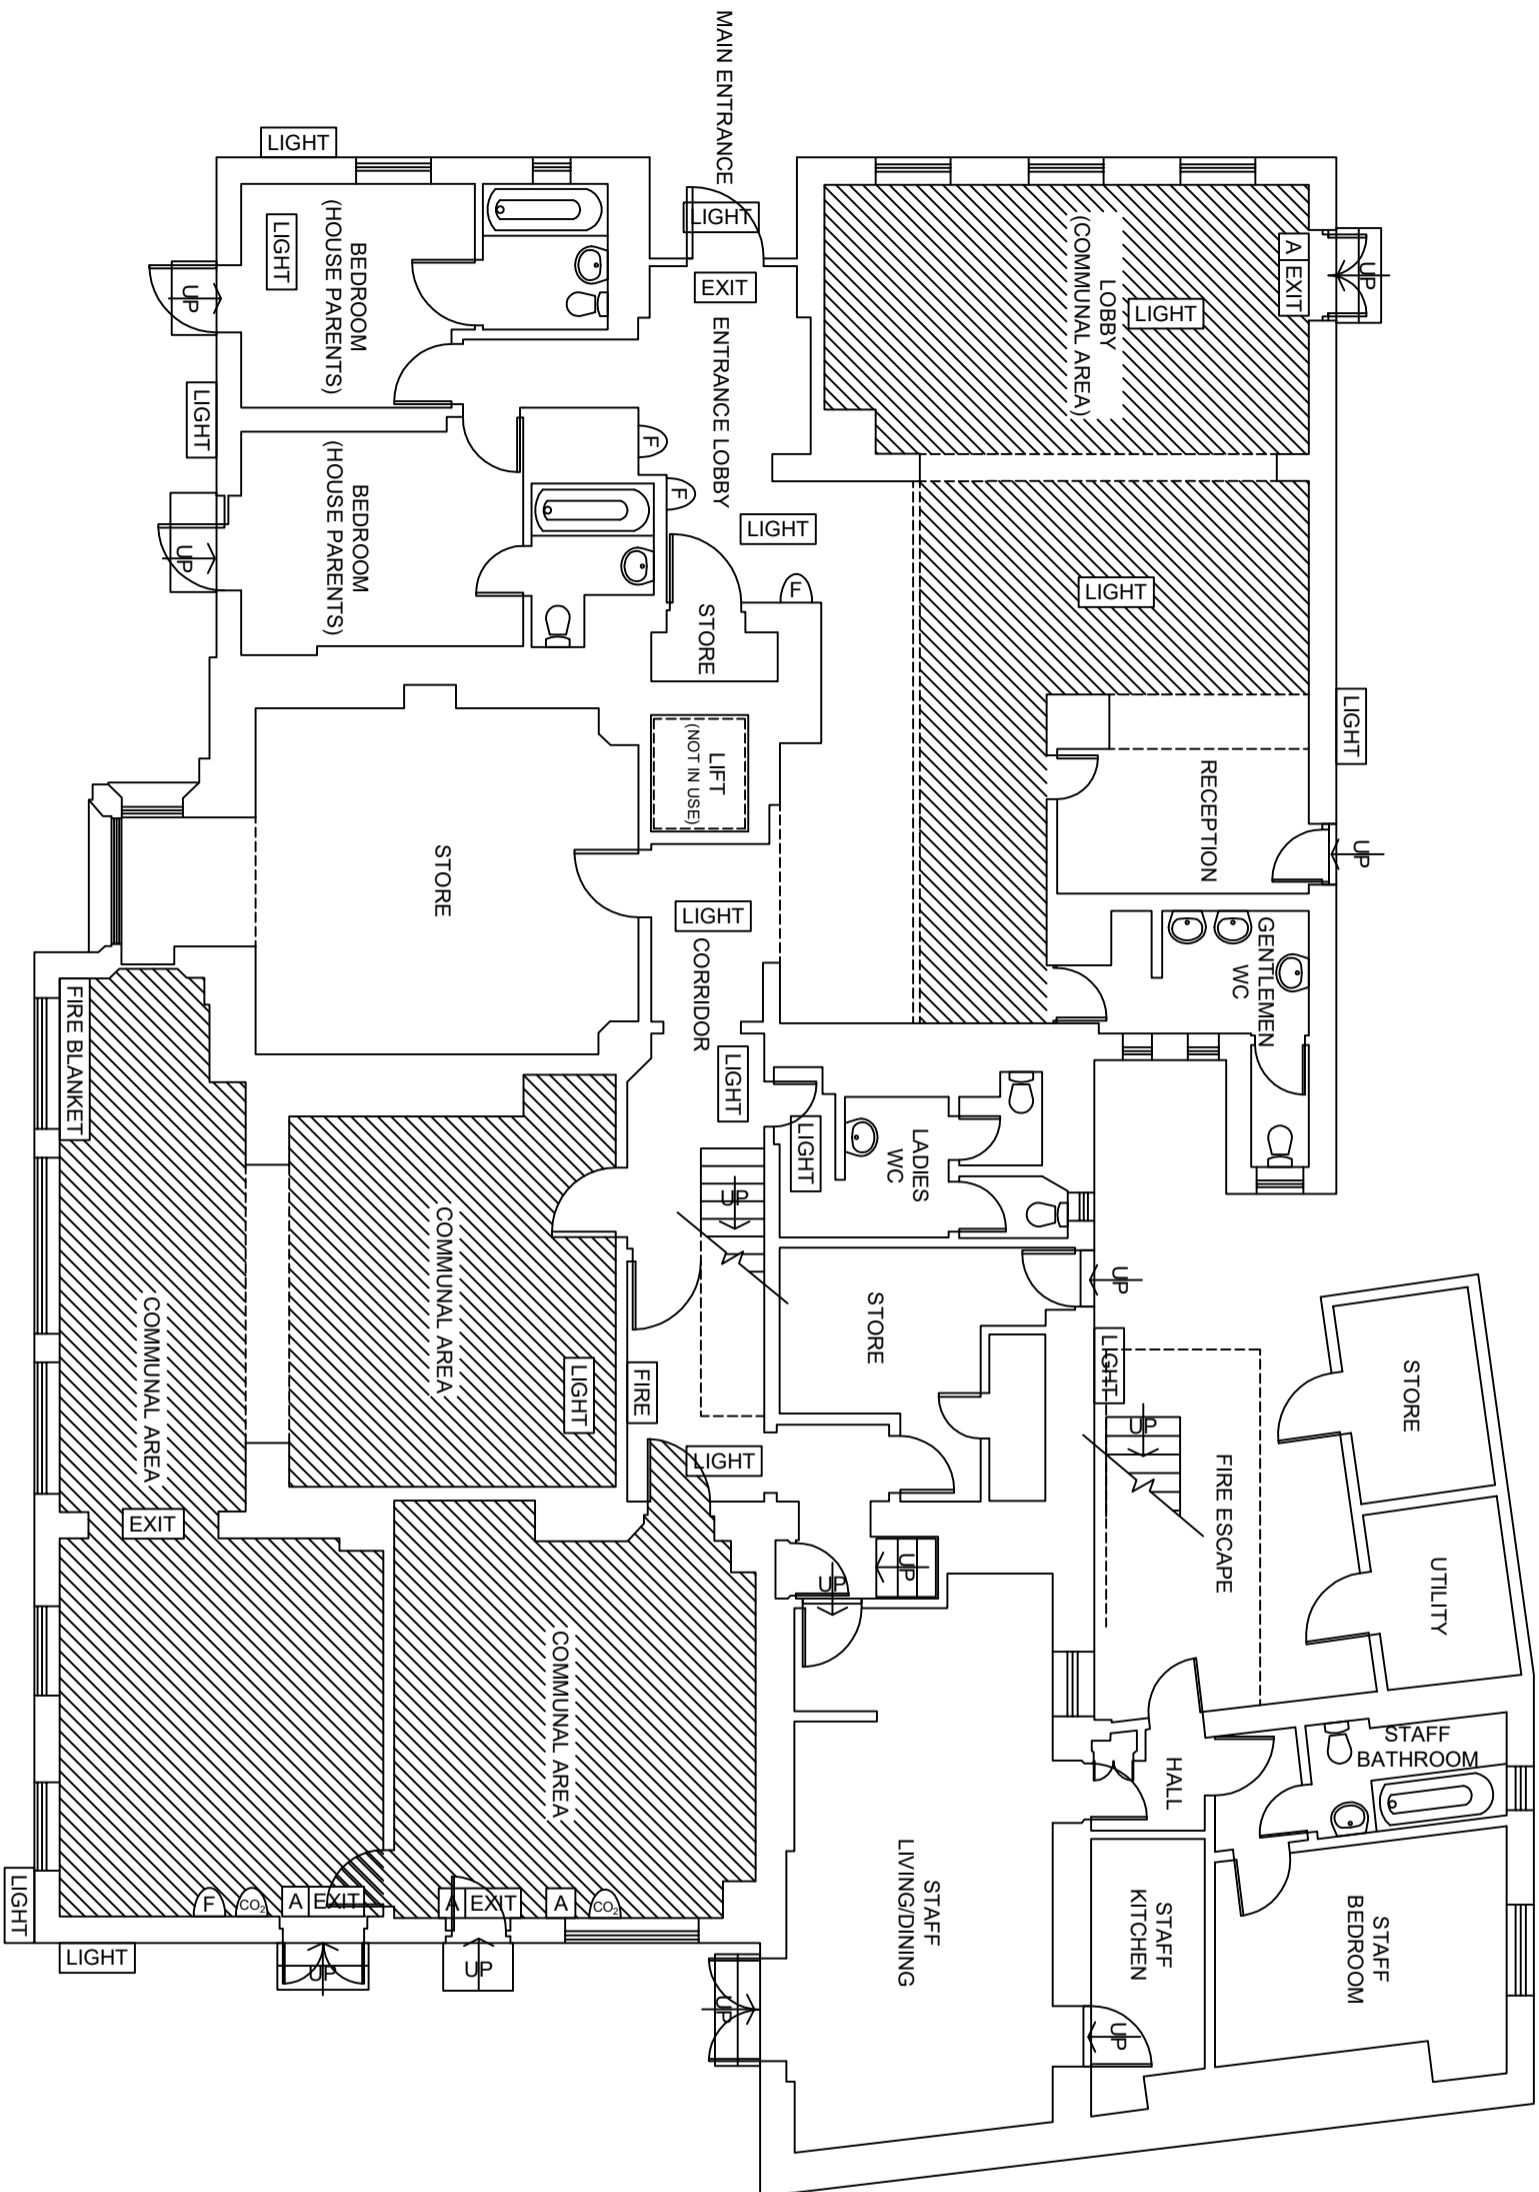

SCALE:
 5 METERS

LEGEND:

- COMMUNAL AREA SUBJECT TO PREMISES LICENCE
- FIRE ALARM CONTROL PANEL
- EMERGENCY ALARM
- EMERGENCY LIGHTING
- DOOR ALARM & EXIT SIGN
- FOAM EXTINGUISHER
- CO2 EXTINGUISHER

REV:	DESCRIPTION:	BY:	DATE:
STATUS:	ISSUED FOR PREMISES LICENCE		
THE MAYCLIFFE HOTEL			
ST LUKES ROAD NORTH			
TOKIOUAY			
TQ2 5PD			
UNITED KINGDOM			
SITE: THE MAYCLIFFE HOTEL			
TITLE: GROUND FLOOR PLAN			
SCALE AT A3:	DATE:	DRAWN:	CHECKED:
1:100		S.C.	
PROJECT NO.:	DRAWING NO.:	REVISION:	