



SEA CHANGE
STUDIOS
SCALE 1:1

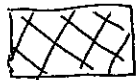


VISITORS
CAR
PARK

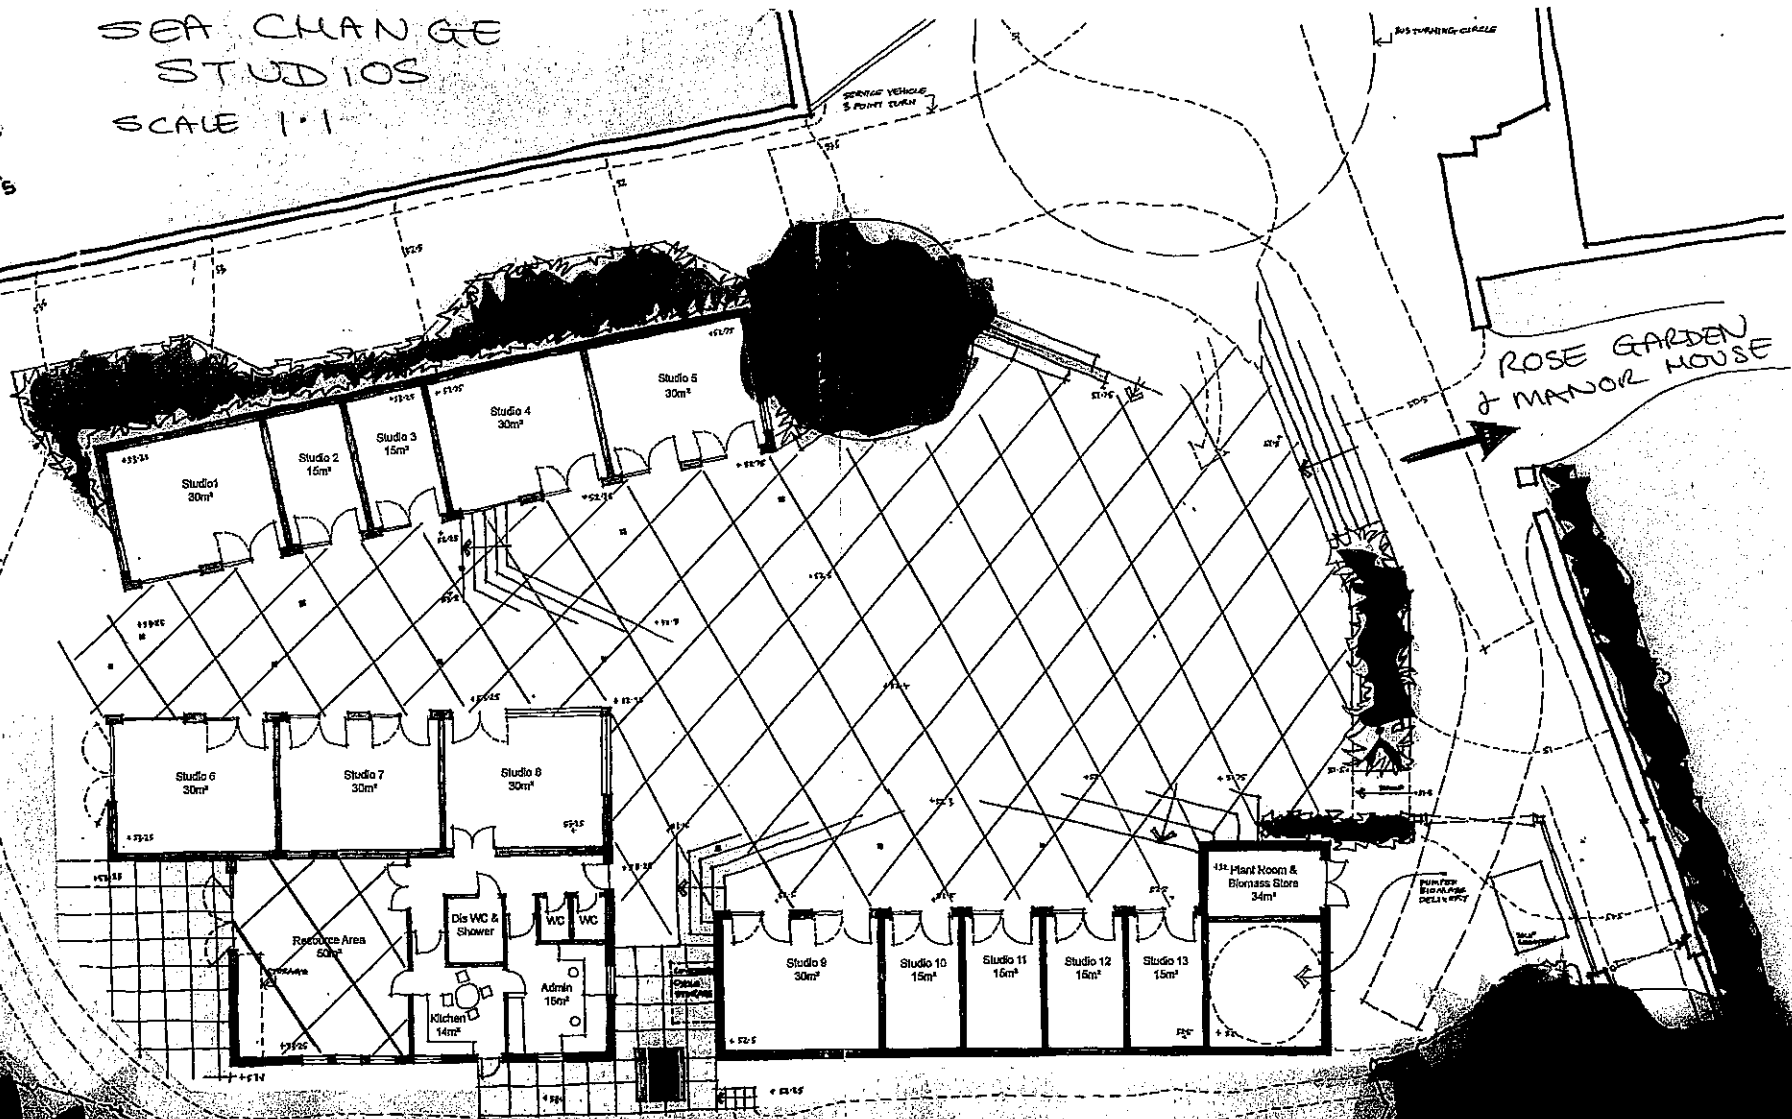

AREAS TO BE
LICENSED FOR
EVENTS/MUSIC/
SELLING ALCOHOL ETC

SEA CHANGE STUDIOS

SCALE 1:1

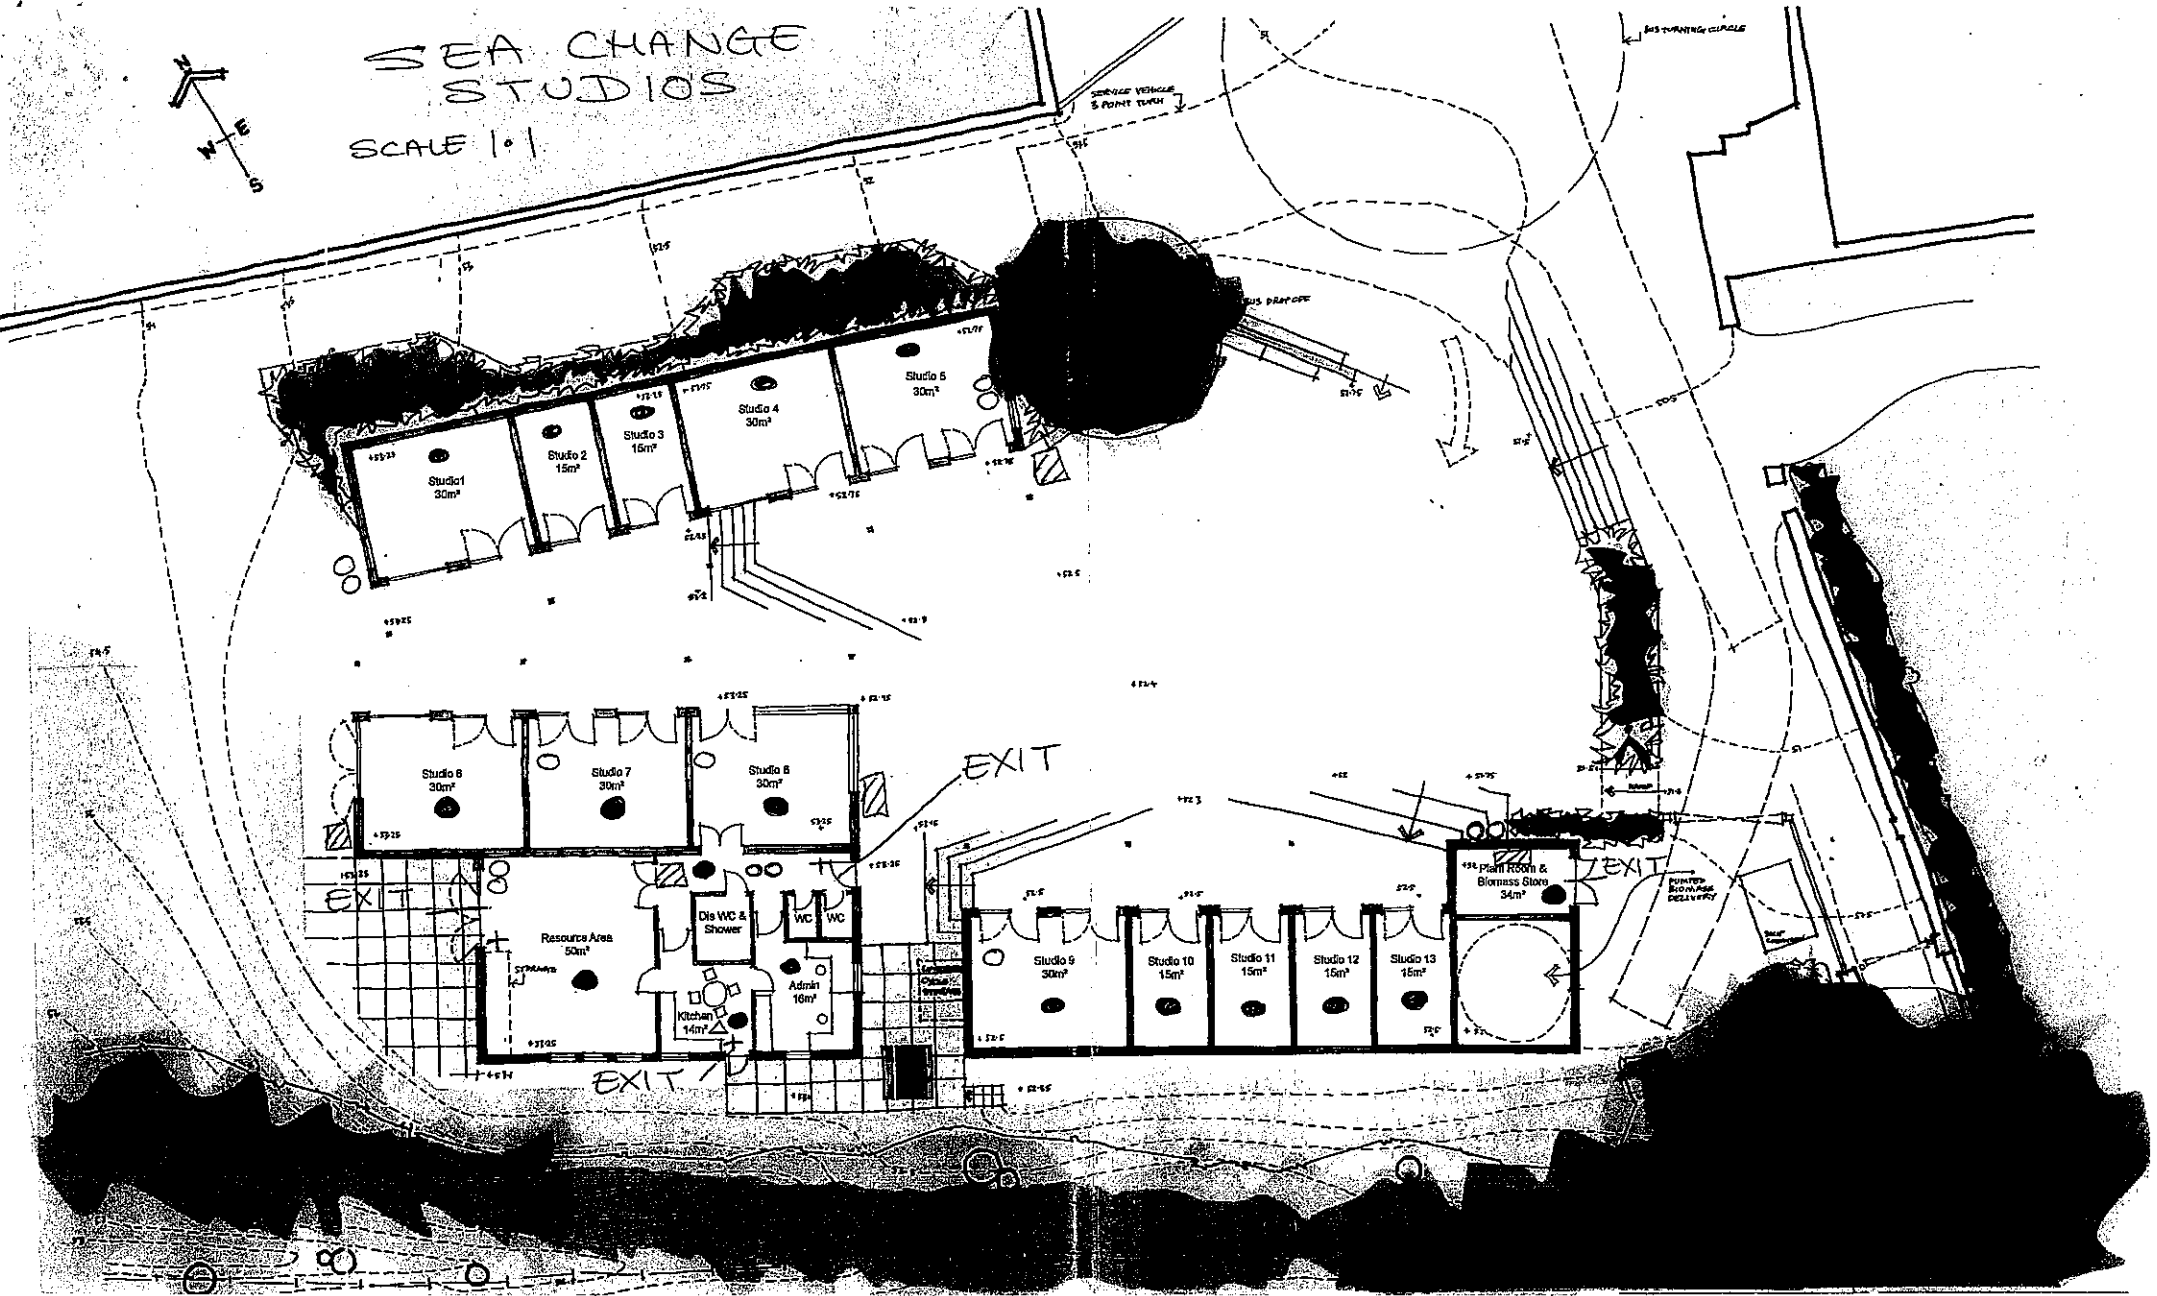


- SMOKE DETECTORS
- POWDER EXTINGUISHER
- FOAM " "
- WATER " "
- CO2 " "
- △ FIRE BLANKET
- + BREAK GLASS
- ▨ FIRE/EMERGENCY LIGHTING

FIRE EXIT SIGN
EMERGENCY EXIT

POSITION OF FIRE DETECTION/
WARNING SYSTEM - FIRE EXTINGUISHERS
- EMERGENCY LIGHTING AND EXITS

POSITION OF FIRE DETECTION / WARNING SYSTEM - FIRE EXTINGUISHERS - EMERGENCY LIGHTING AND EXITS


- SMOKE DETECTORS
- POWDER EXTINGUISHER
- FOAM EXTINGUISHER
- WATER EXTINGUISHER
- CO₂ EXTINGUISHER
- △ FIRE BLANKET
- + BREAK GLASS ALARM POINT
- ▨ FIRE/EMERGENCY LIGHTING
- ▨ EMERGENCY LIGHTING
- ▨ FIRE EXIT SIGN
- ▨ EMERGENCY EXIT
- ⊗ Consumption of alcohol

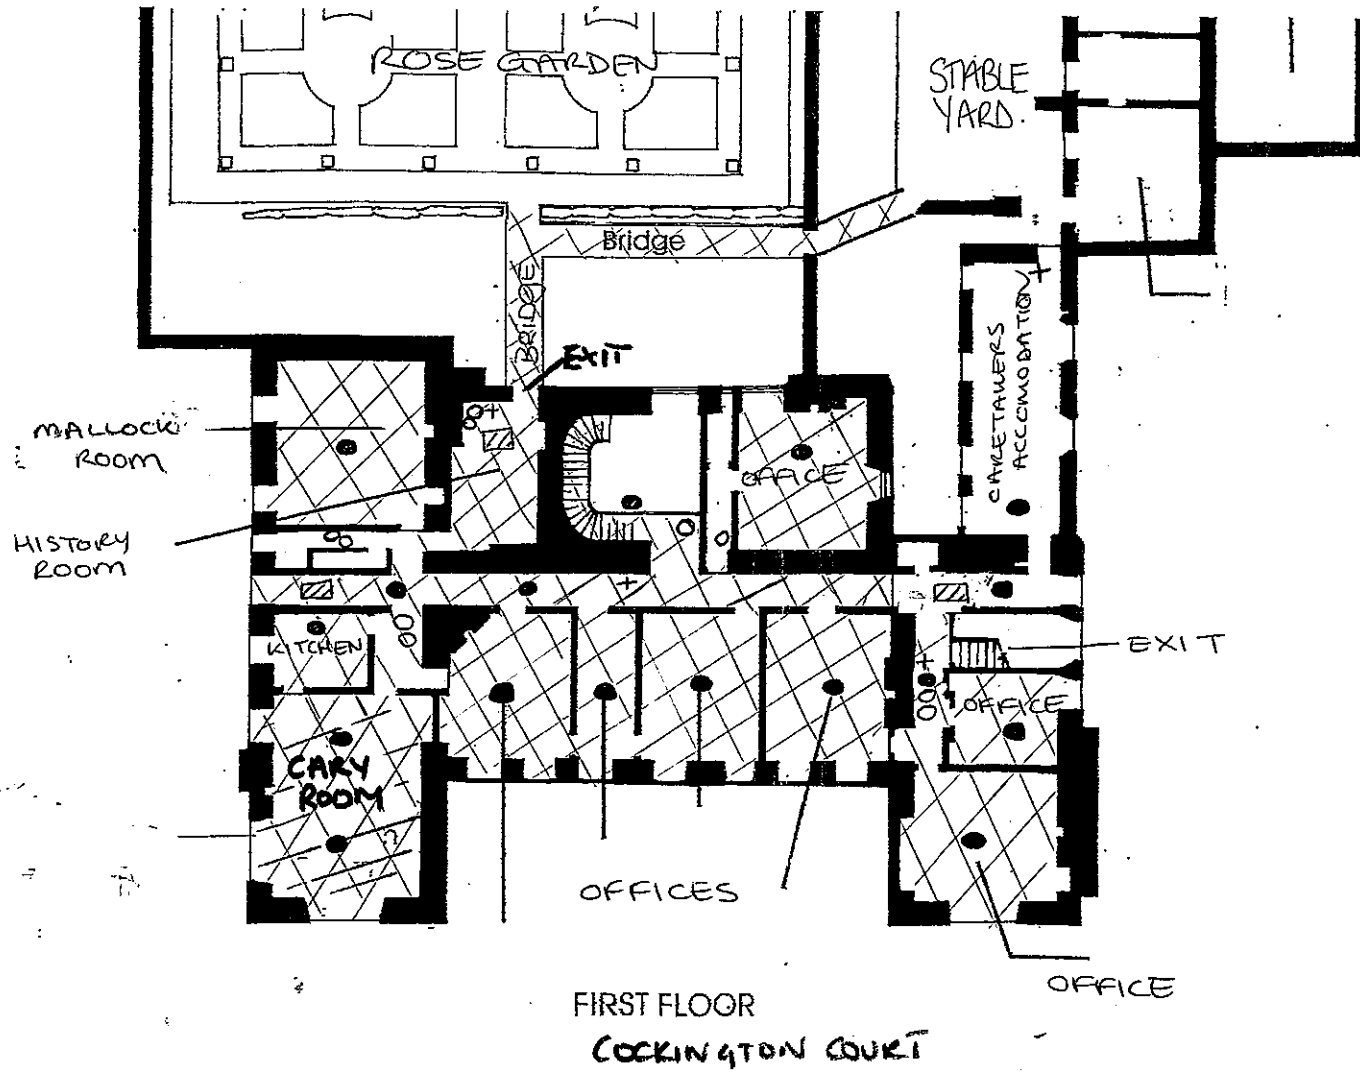

Scale 1:250
Approx

POSITION OF FIRE DETECTION / WARNING SYSTEM - FIRE EXTINGUISHERS - EMERGENCY LIGHTING AND EXITS

- SMOKE DETECTORS
- FOAM EXTINGUISHER
- FOAM EXTINGUISHER
- WATER EXTINGUISHER
- CO₂ EXTINGUISHER
- △ FIRE BLANKET
- + BREAK GLASS ALARM FOR
- ▣ FIRE / EMERGENCY LIGHTING
- ▣ EMERGENCY LIGHTING
- ▣ FIRE EXIT SIGN
- ▣ EMERGENCY EXIT
- ▣ CCTV
- ▣ CONSUMPTION OF ALCOHOL

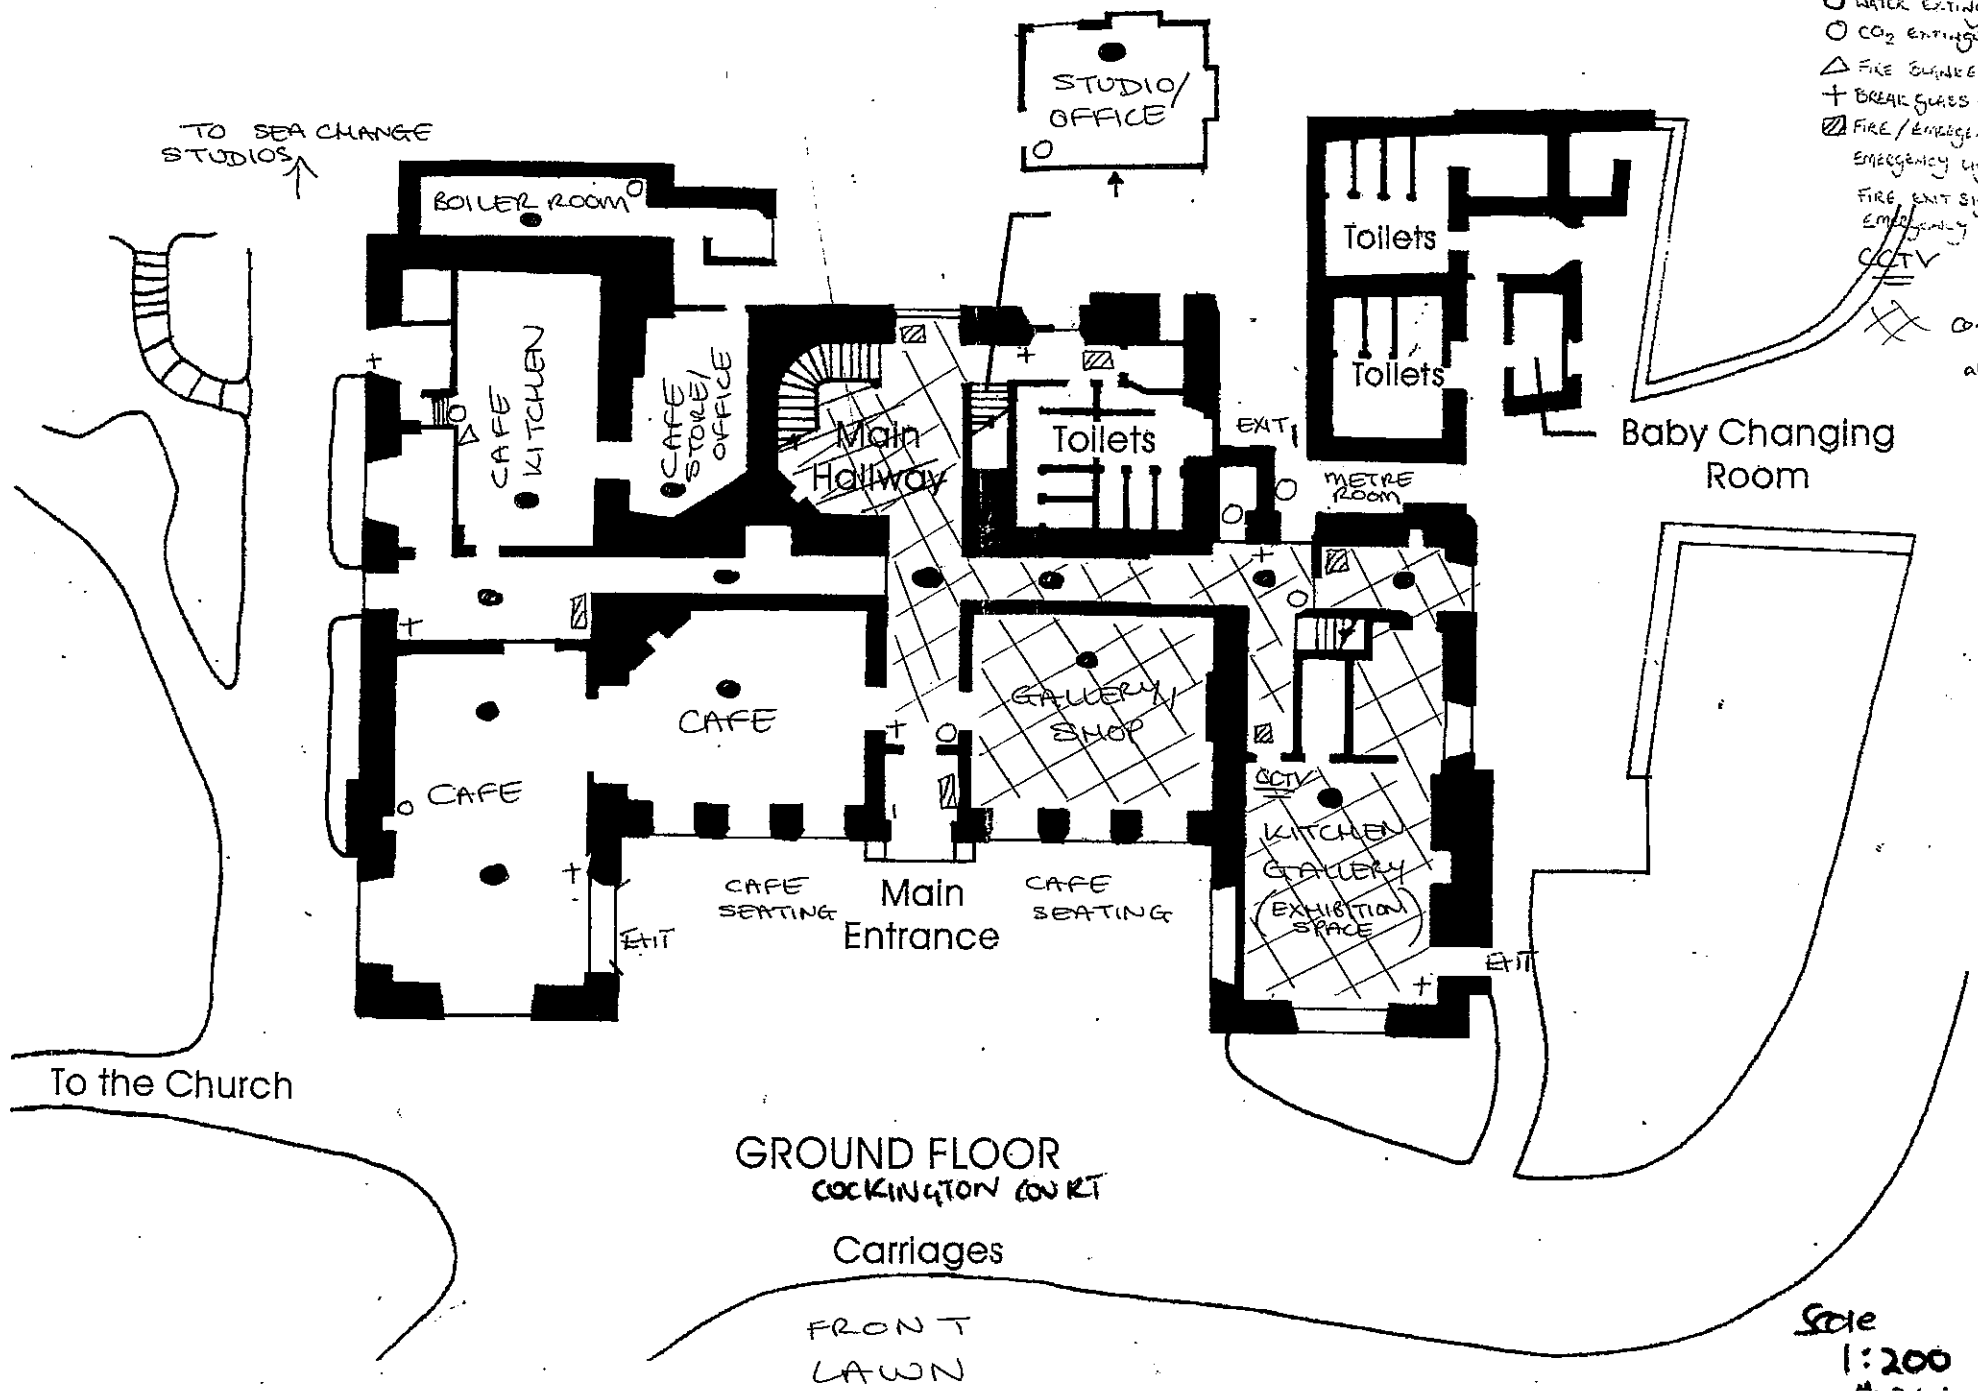


GROUND FLOOR
COCKINGTON COURT

Carriages

FRONT
LAWN

Scale
1:200

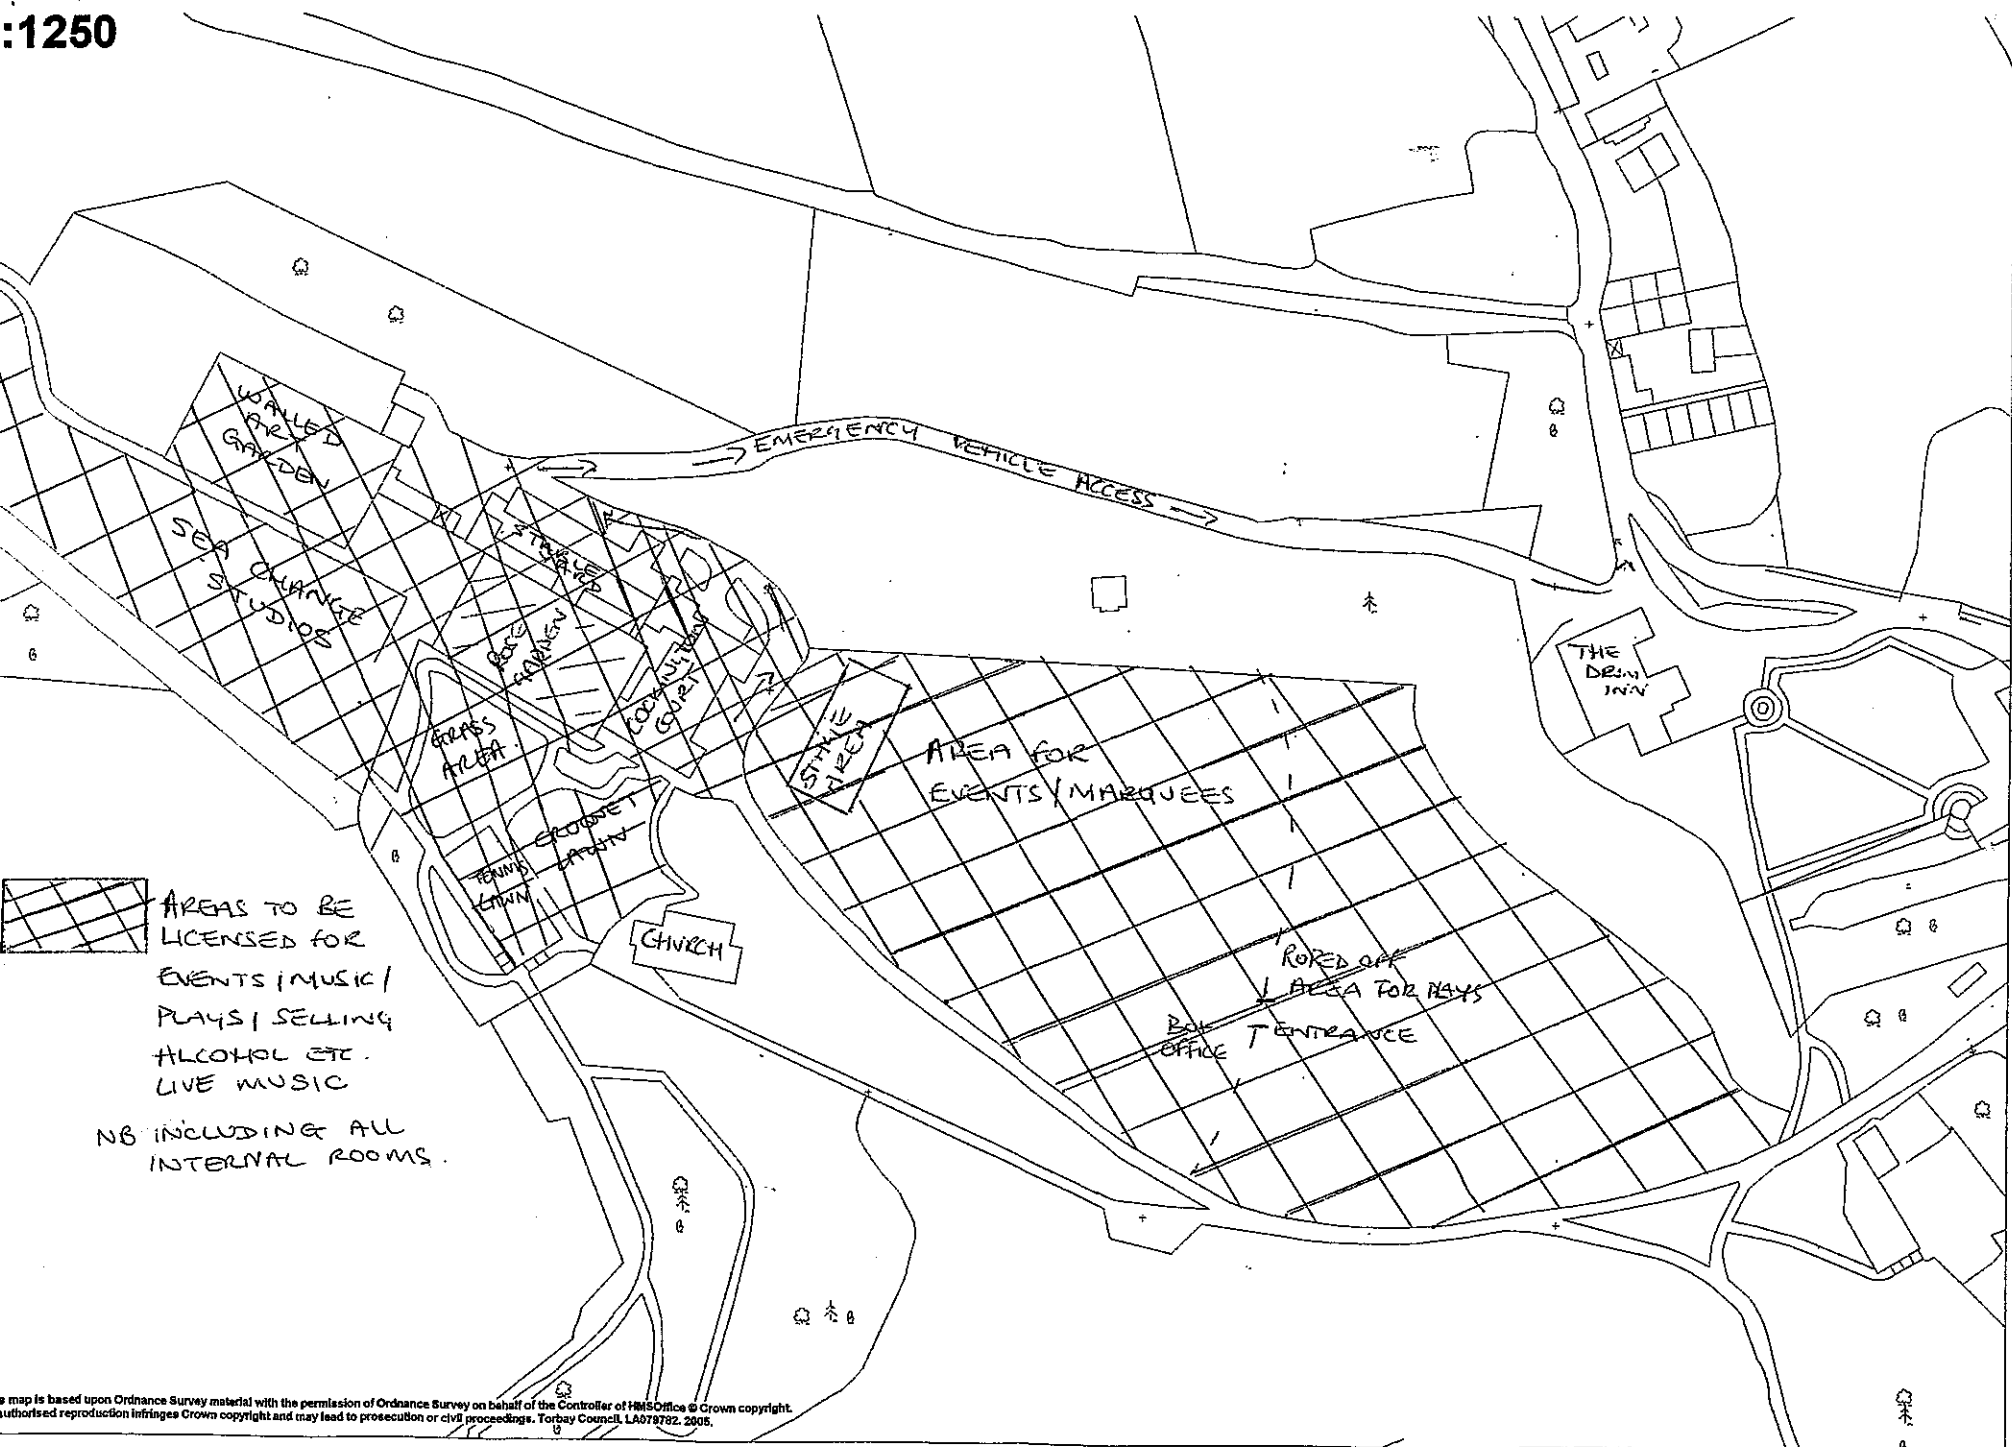

This map is based upon Ordnance Survey material with the permission of Ordnance Survey on behalf of the Controller of Her Majesty's Stationery Office. Crown copyright. Unauthorised reproduction infringes Crown copyright and may lead to prosecution or civil proceedings. Torbay Council, LA079782, 2805.