



PROPOSED CLUB PREMISES
AT
QUAY HOUSE, LANSDOWNE LANE, TORQUAY
FOR
TORRE CONSERVATIVE CLUB

CLUB PREMISES CERTIFICATE PLAN
GROUND FLOOR - SCALE: 1/100

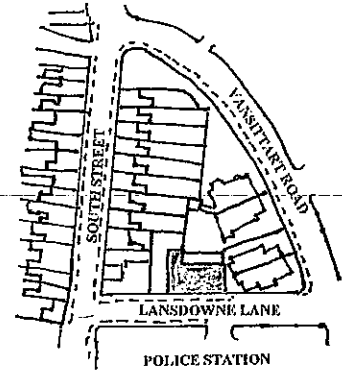

LOCATION PLAN

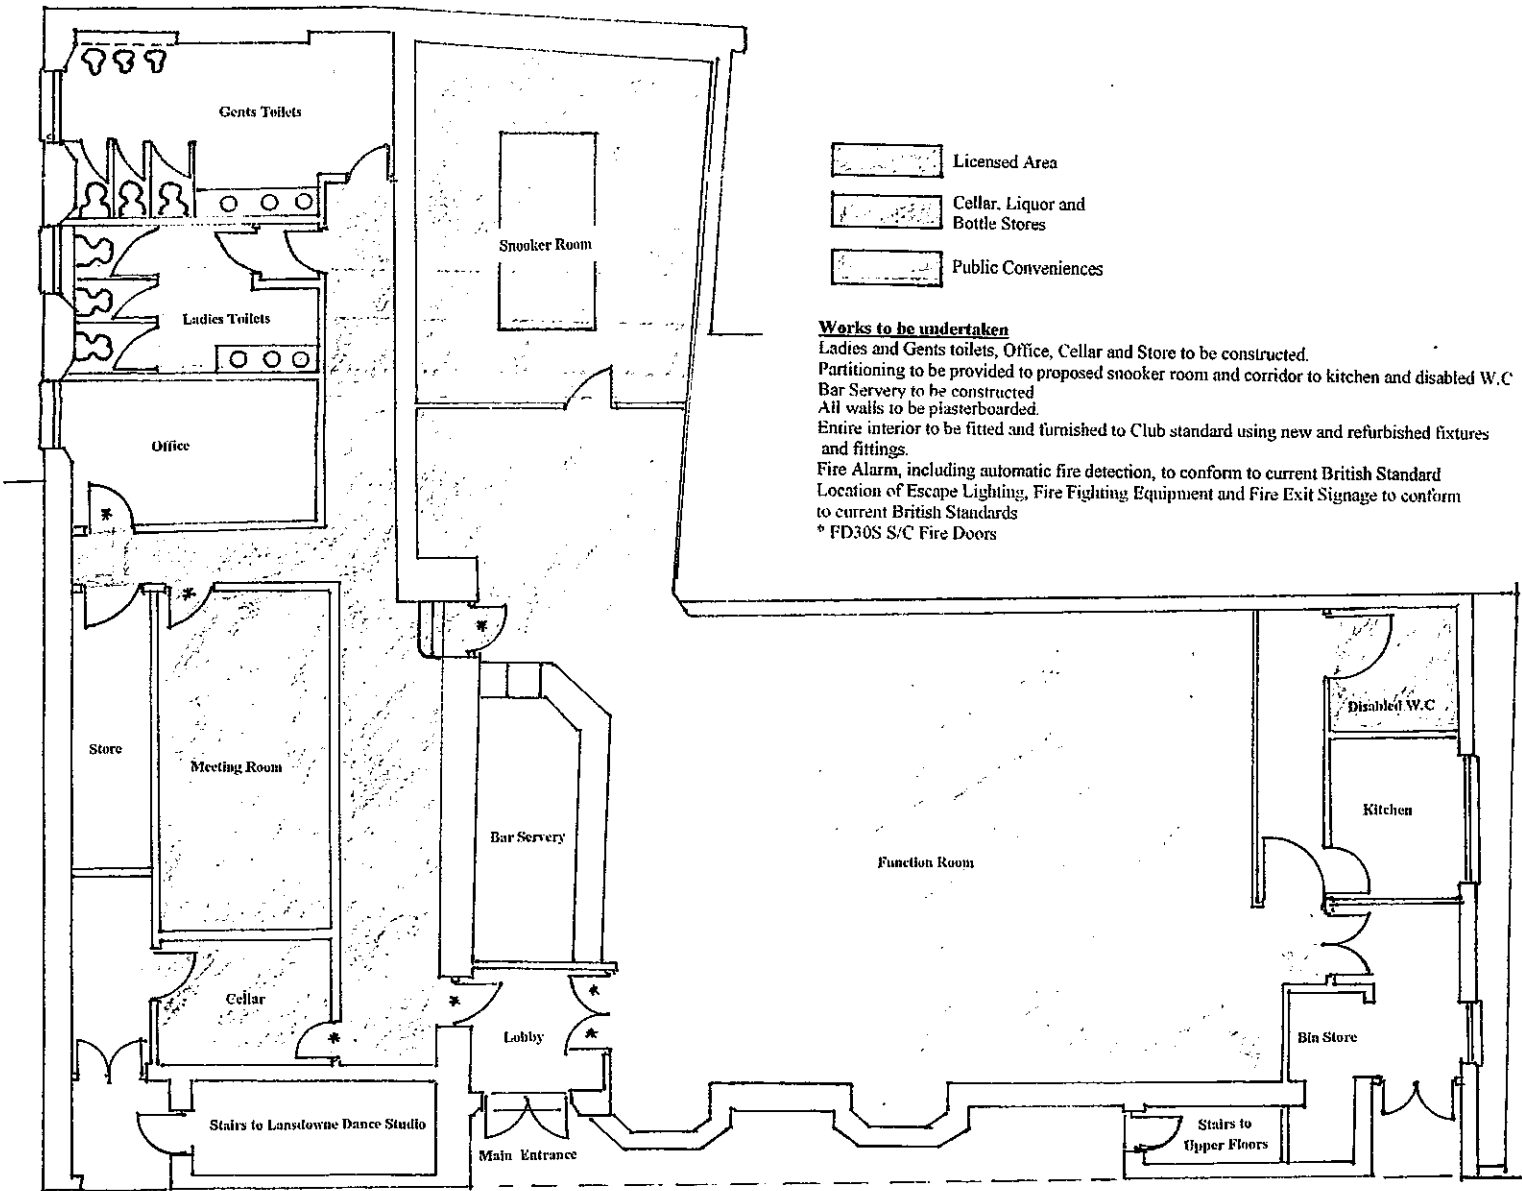

Disabled Access

LANSDOWNE LANE