




# SOUND PROOFING

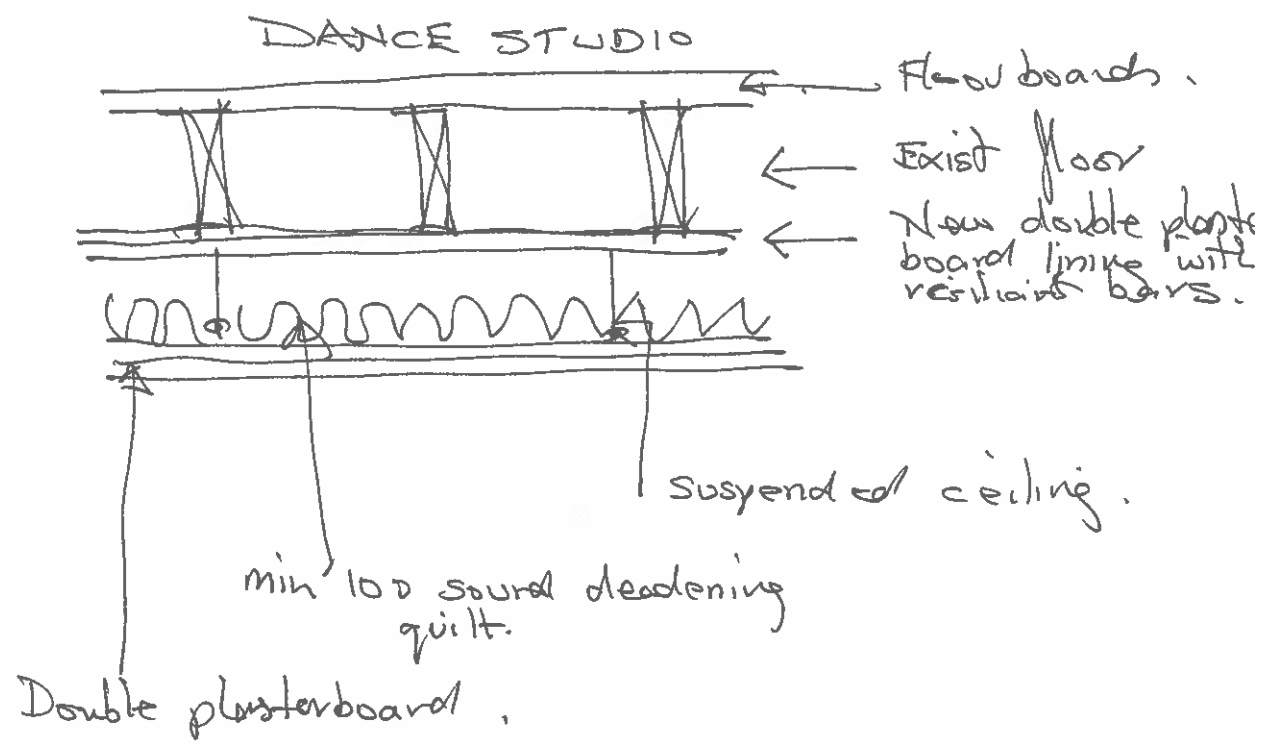


## FLOOR BETWEEN DANCE STUDIO & TOILETS, COMMITTEE ROOM, ETC.

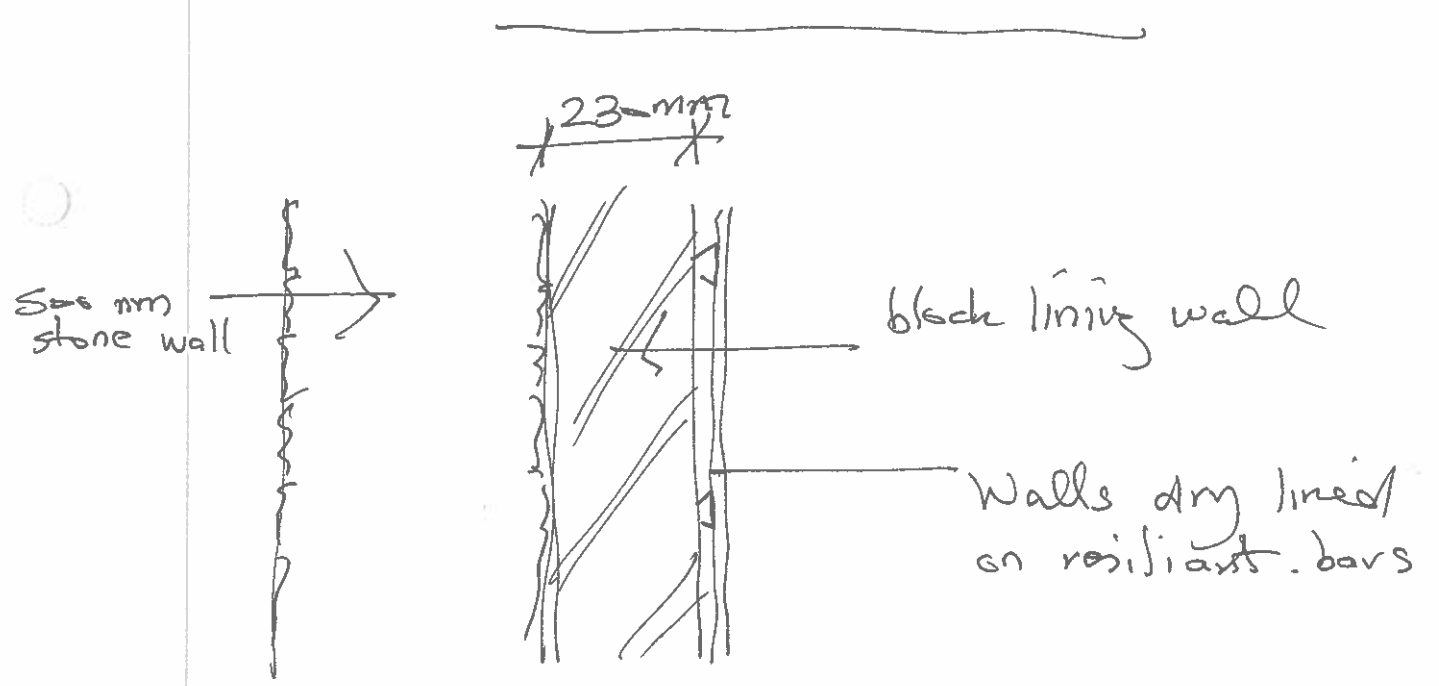

## WALL BETWEEN FUNCTIONS ROOM & REAR COTTAGE

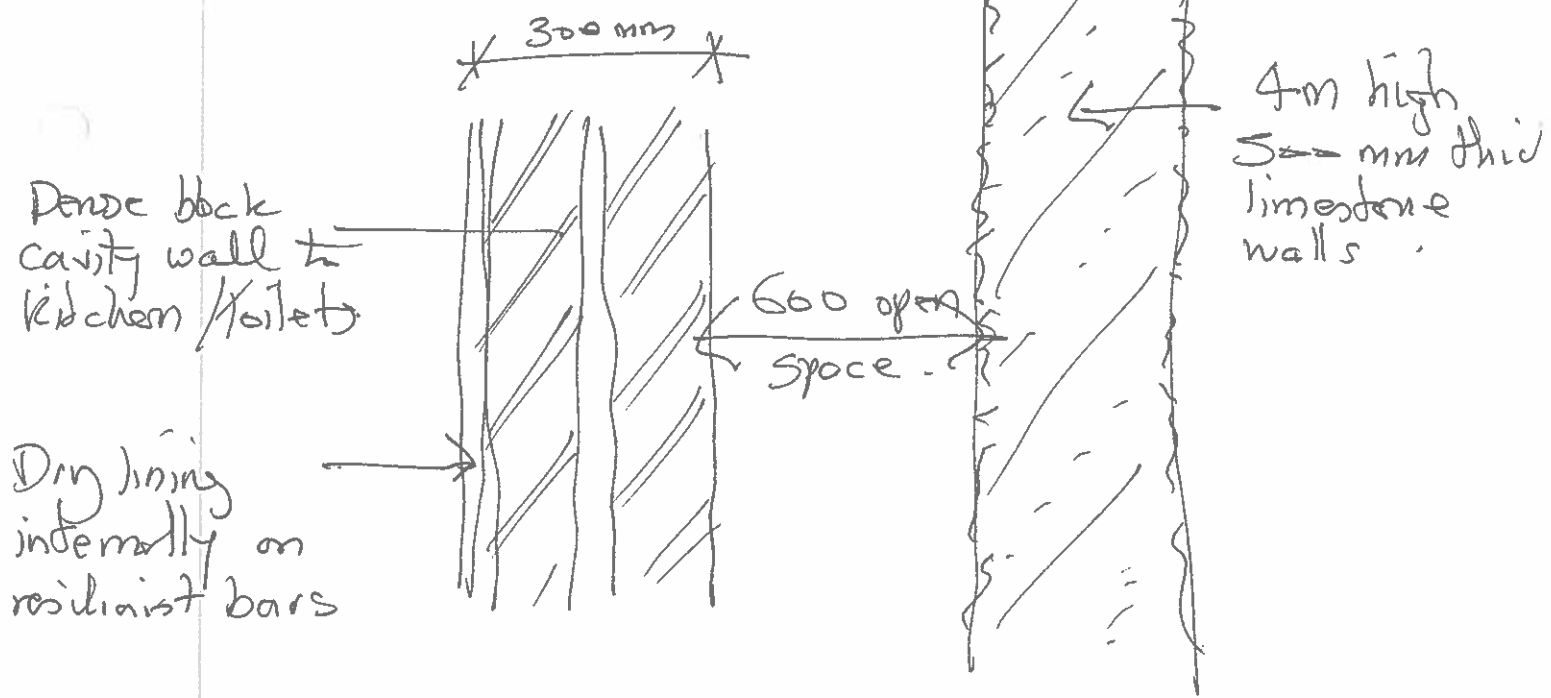

SIDE WALL ADJ. 7 & 9 VANSITART RD.

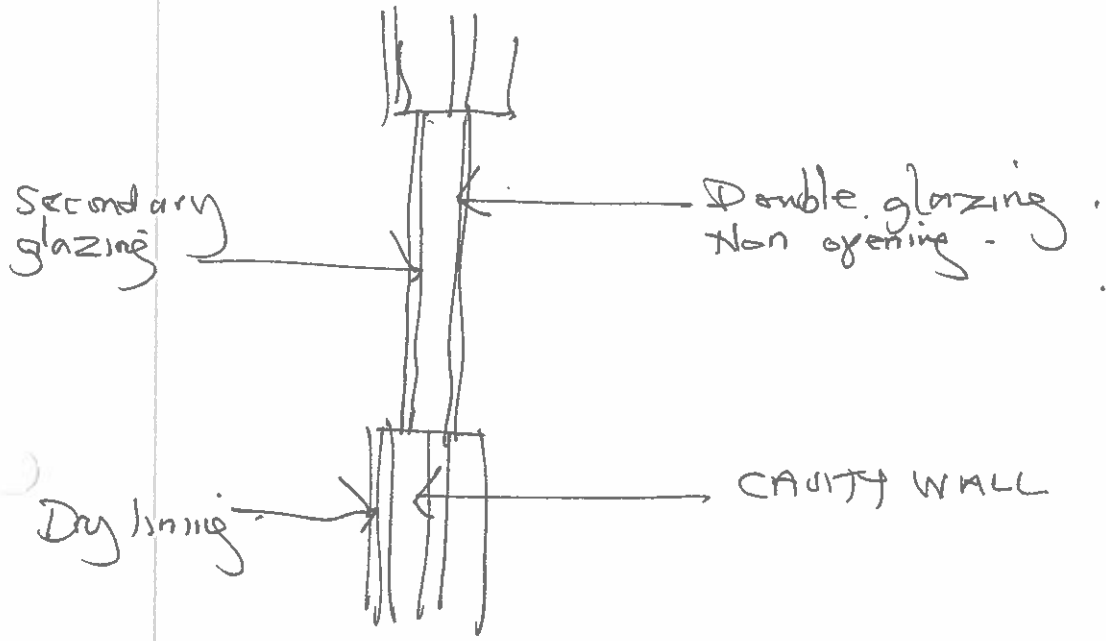

WALL FACING LANDOWN LANE

NOTE: EXTERNAL DOORS TO BE SELF CLOSING