


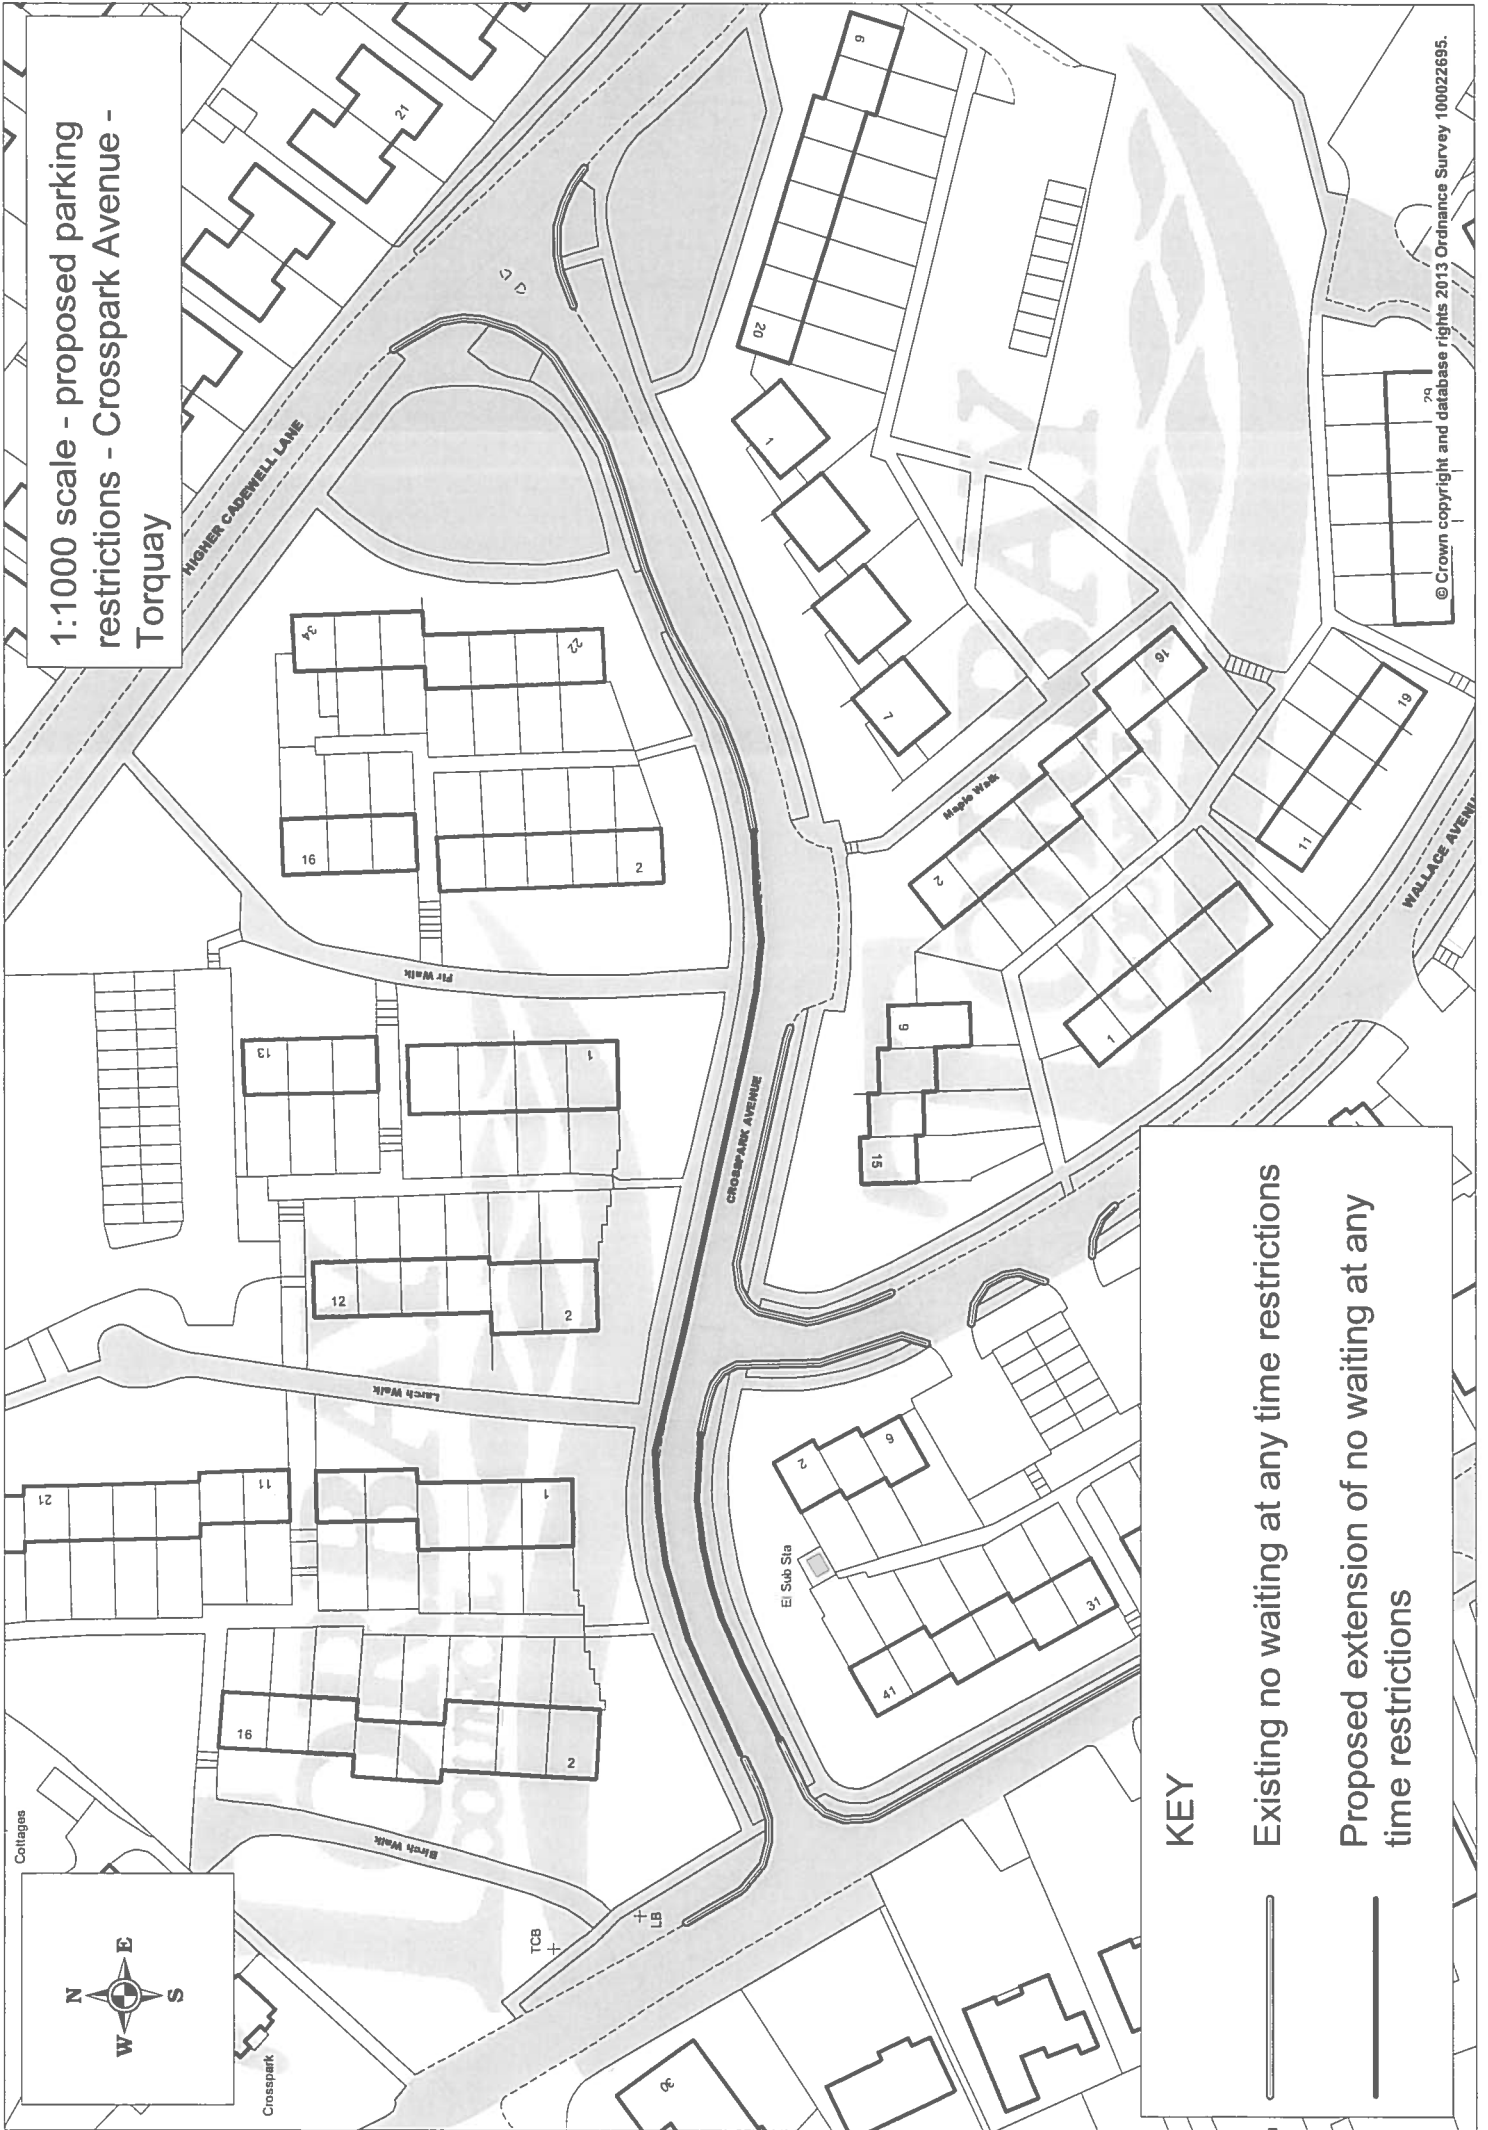

1:1000 scale - proposed parking
restrictions - Crosspark Avenue -
Torquay



KEY

-  Existing no waiting at any time restrictions
-  Proposed extension of no waiting at any time restrictions