



Proposed new cars only parking bays

Proposed new cars only parking bays

KEY


————— No waiting at any time

- - - - - Parking bays (cars only)

1:1000 scale

Aveland Road proposed parking restrictions - Torquay



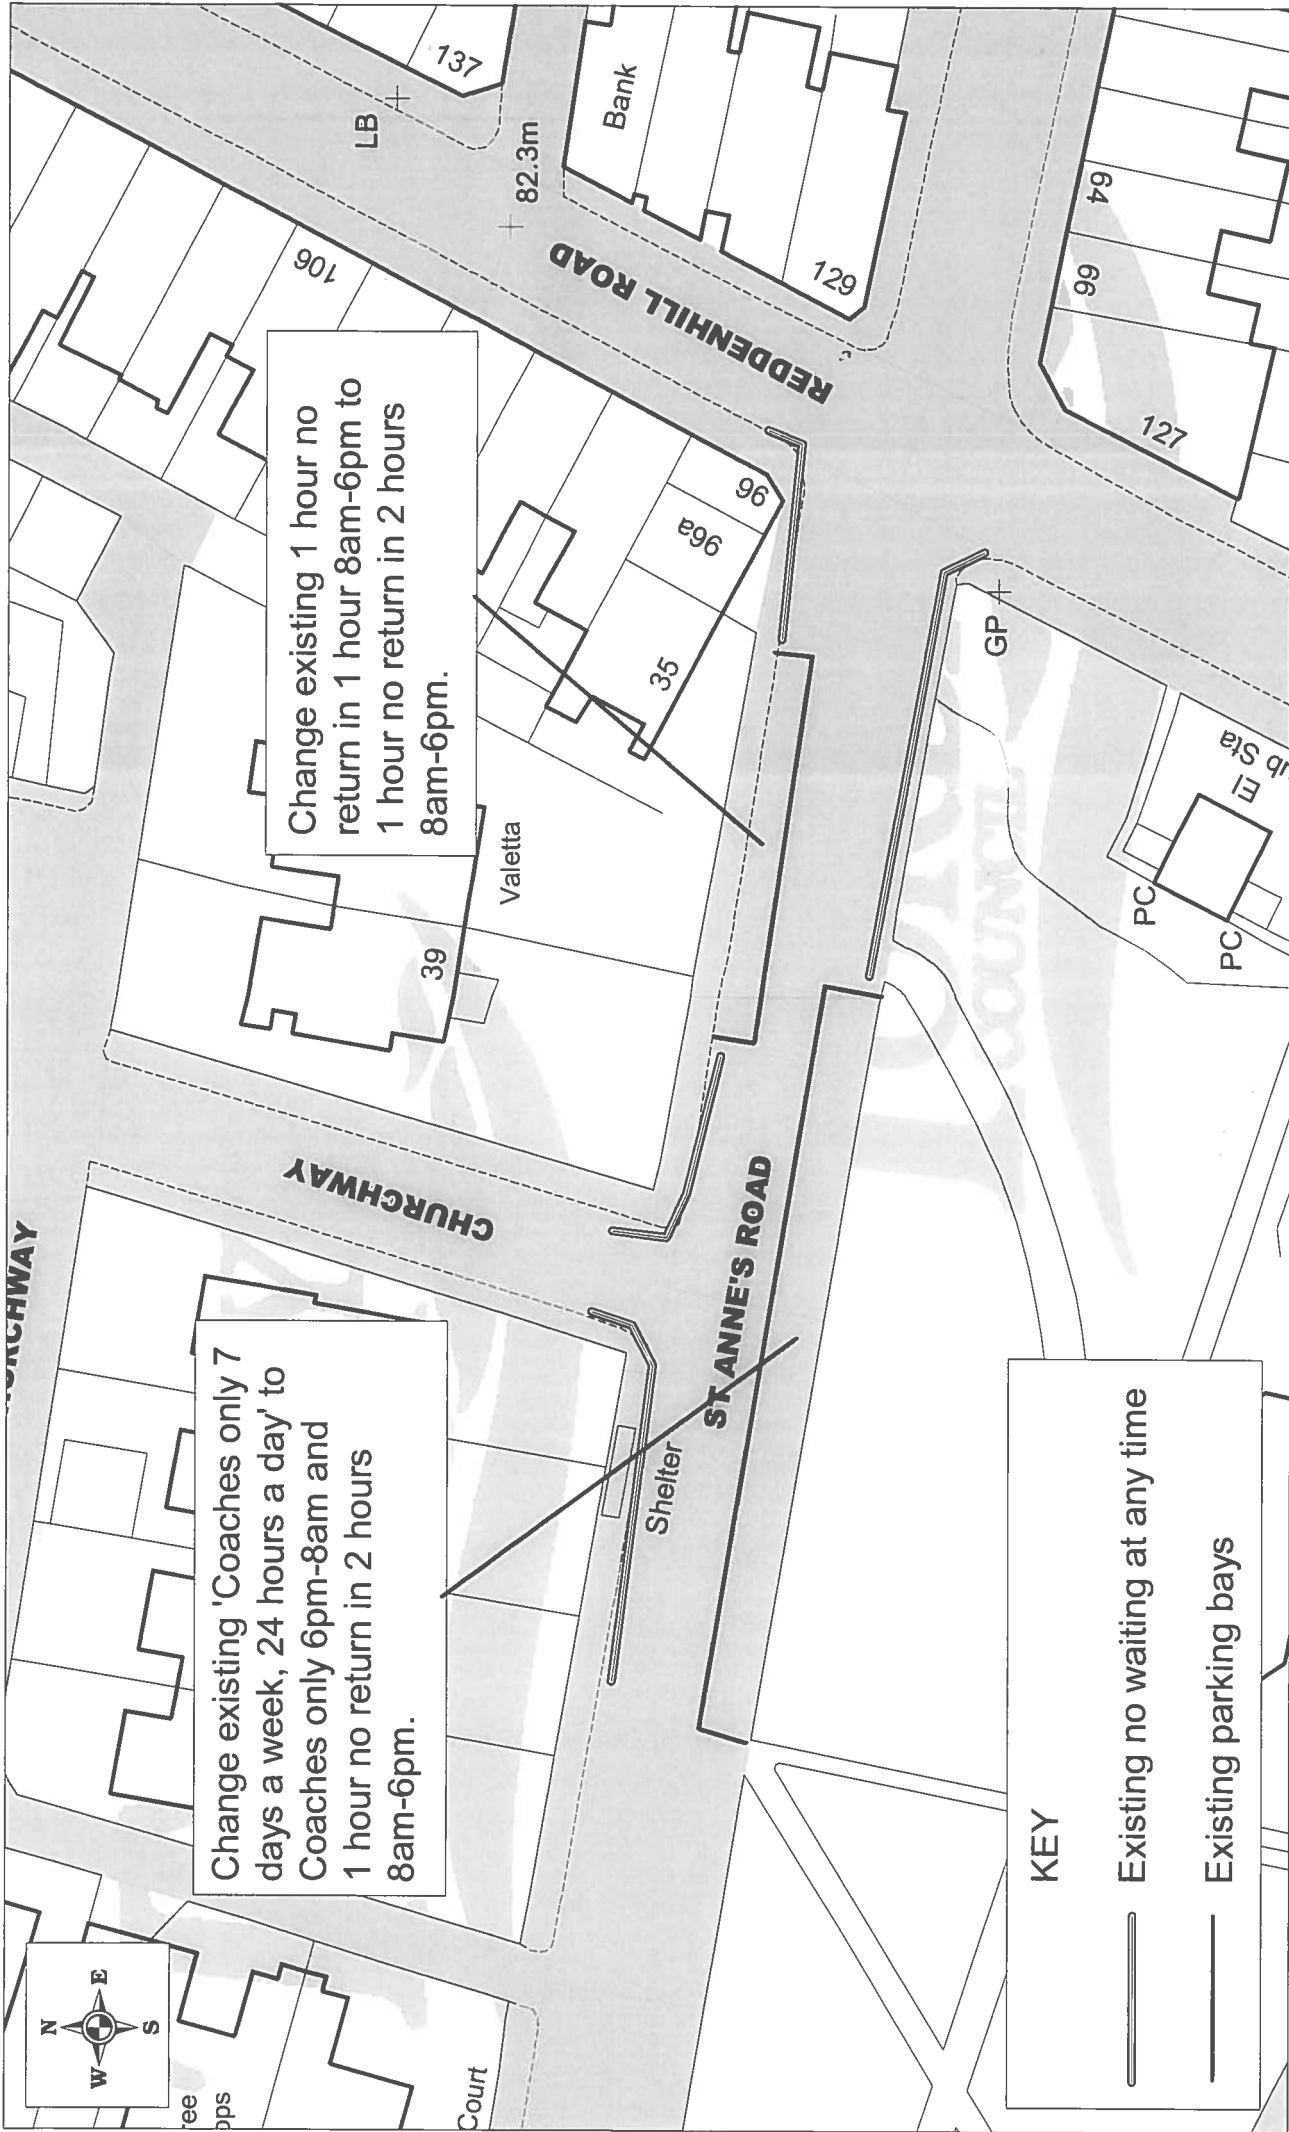

St Annes Road - proposed parking restriction changes - Torquay

1:500 scale