


Licensing Act 2003
Premises Licence

612

LOCAL AUTHORITY



Torbay Council
 Licensing & Public Protection
 c/o Town Hall
 Castle Circus
 Torquay
 TQ1 3DR

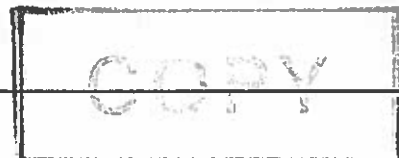

Part 1 - Premises Details

POSTAL ADDRESS OF PREMISES, OR IF NONE, ORDANCE SURVEY MAP REFERENCE OR DESCRIPTION

Torbay Court Hotel

Stearfield Road, Paignton, Devon, TQ3 2BJ.

Telephone 01803 663332

WHERE THE LICENCE IS TIME LIMITED THE DATES

Not applicable

LICENSABLE ACTIVITIES AUTHORISED BY THE LICENCE

- a performance of live music
- any playing of recorded music
- entertainment facilities for making music
- entertainment facilities for dancing
- provision of late night refreshment
- the sale by retail of alcohol

THE TIMES THE LICENCE AUTHORISES THE CARRYING OUT OF LICENSABLE ACTIVITIES

Activity (and Area if applicable)	Description	Time From	Time To
E. Performance of live music (Indoors)	Monday to Sunday	8:00pm	11:00pm
	Christmas Day	2:00pm	5:00pm
	New Year's Eve	10:00am	11:59pm
	New Year's Day	Midnight	1:00am
F. Playing of recorded music (Indoors)	Monday to Sunday	10:00am	11:30pm
I. Provision of facilities for making music (Indoors)	Monday to Sunday	8:00pm	11:00pm
	Christmas Day	2:00pm	5:00pm
	New Year's Eve	8:00pm	1:00am
J. Provision of facilities for dancing (Indoors)	Monday to Sunday	8:00pm	11:00pm
	Christmas Day	2:00pm	5:00pm
	New Year's Eve	8:00pm	1:00am
L. Late night refreshment (Indoors)	Monday to Sunday	11:00pm	5:00am
M. The sale by retail of alcohol for consumption ON and OFF the premises	Monday to Sunday	10:00am	Midnight
	Standard timings are for non-residents; residents may be sold alcohol 24hrs per day		



THE OPENING HOURS OF THE PREMISES

Description	Time From	Time To
Monday to Sunday	9:00am	12:30am

Standard timings are for non-residents; the premises may be open to residents 24 hours a day.

WHERE THE LICENCE AUTHORISES SUPPLIES OF ALCOHOL WHETHER THESE ARE ON AND / OR OFF SUPPLIES

- M. The sale by retail of alcohol for consumption ON and OFF the premises

Part 2

NAME, (REGISTERED) ADDRESS, TELEPHONE NUMBER AND EMAIL (WHERE RELEVANT) OF HOLDER OF PREMISES LICENCE

Torbay Hotel Limited
julie@durranthousehotel.com

Durrant House Hotel, Heywood Road, Bideford, Devon, EX39 3QB.
Telephone 01237 472361

REGISTERED NUMBER OF HOLDER, FOR EXAMPLE COMPANY NUMBER, CHARITY NUMBER (WHERE APPLICABLE)

Torbay Hotel Limited

8111827

NAME, ADDRESS AND TELEPHONE NUMBER OF DESIGNATED PREMISES SUPERVISOR WHERE THE PREMISES LICENCE AUTHORISES THE SUPPLY OF ALCOHOL

Kayley TAFFINDER

Torbay Court Hotel, Steartfield Road, Paignton, Devon, TQ3 2BJ.
Telephone 01803 521500

PERSONAL LICENCE NUMBER AND ISSUING AUTHORITY OF PERSONAL LICENCE HELD BY DESIGNATED PREMISES SUPERVISOR WHERE THE PREMISES LICENCE AUTHORISES FOR THE SUPPLY OF ALCOHOL

Licence No. PA2760

Issued by Torbay



Steve Cox
Environmental Health Manager
28 February 2014



ANNEXES

ANNEXE 1

MANDATORY CONDITION: WHERE LICENCE AUTHORISES SUPPLY OF ALCOHOL

- 1) No supply of alcohol may be made under the premises licence:-
 - (a) at a time where there is no designated premises supervisor in respect of the premises licence , or
 - (b) at a time when the designated premises supervisor does not hold a personal licence or his/her personal licence is suspended.
- 2) Every supply of alcohol under the premises licence must be made or authorised by a person who holds a personal licence.
- 3)
 - (1) The responsible person shall take all reasonable steps to ensure that staff on relevant premises do not carry out, arrange or participate in any irresponsible promotions in relation to the premises.
 - (2) In this paragraph, an irresponsible promotion means any one or more of the following activities, or substantially similar activities, carried on for the purpose of encouraging the sale or supply of alcohol for consumption on the premises in a manner which carries a significant risk of leading or contributing to crime and disorder, prejudice to public safety, public nuisance, or harm to children -
 - (a) games or other activities which require or encourage, or are designed to require or encourage, individuals to -
 - (i) drink a quantity of alcohol within a time limit (other than to drink alcohol sold or supplied on the premises before the cessation of the period in which the responsible person is authorised to sell or supply alcohol), or
 - (ii) drink as much alcohol as possible (whether within a time limit or otherwise);
 - (b) provision of unlimited or unspecified quantities of alcohol free or for a fixed or discounted fee to the public or to a group defined by a particular characteristic (other than any promotion or discount available to an individual in respect of alcohol for consumption at a table meal, as defined in section 159 of the Act);
 - (c) provision of free or discounted alcohol or any other thing as a prize to encourage or reward the purchase and consumption of alcohol over a period of 24 hours or less;
 - (d) provision of free or discounted alcohol in relation to the viewing on the premises of a sporting event, where that provision is dependent on -
 - (i) the outcome of a race, competition or other event or process, or
 - (ii) the likelihood of anything occurring or not occurring;
 - (e) selling or supplying alcohol in association with promotional posters or flyers on, or in the vicinity of, the premises which can reasonably be considered to condone, encourage or glamorise anti social behaviour or to refer to the effects of drunkenness in any favourable manner.
- 4) The responsible person shall ensure that no alcohol is dispensed directly by one person into the mouth of another (other than where that other person is unable to drink without assistance by reason of a disability).
- 5) The responsible person shall ensure that free tap water is provided on request to customers where it is reasonably available.
- 6)
 - (1) The premises licence holder or club premises certificate holder shall ensure that an age verification policy applies to the premises in relation to the sale or supply of alcohol.
 - (2) The policy must require individuals who appear to the responsible person to be under 18 years of age (or such older age as may be specified in the policy) to produce on request, before being served alcohol, identification bearing their photograph, date of birth and a holographic mark.
- 7). The responsible person shall ensure that -



ANNEXES continued ...

(a) where any of the following alcoholic drinks is sold or supplied for consumption on the premises (other than alcoholic drinks sold or supplied having been made up in advance ready for sale or supply in a securely closed container) it is available to customers in the following measures -

- (i) beer or cider: ½ pint;
- (ii) gin, rum, vodka or whisky: 25 ml or 35 ml; and
- (ii) still wine in a glass: 125 ml; and

(b) customers are made aware of the availability of these measures.

ANNEXE 2**CONDITIONS CONSISTENT WITH THE OPERATING SCHEDULE****General**

1. Staff must be aware of the licensing laws and objectives.

The prevention of crime and disorder

1. Bar opening hours shall be visible.
2. Bar staff shall be trained and alert to issues of underage drinking and will use the Challenge 25 policy.
3. CCTV coverage shall be used in all public areas.
4. All tills shall be emptied when not in use and till draw left open. All monies each evening will be placed in a drop safe.

Public safety

1. Access must be clear for fire escape and emergency vehicles.
2. The premises must be maintained in good order.
3. A First Aider must be on site at all times.
4. Curtains must not be closed across fire exits.
5. Fire precautions must comply with all requirements for the fire officer.

The prevention of public nuisance

1. Windows must be closed during all entertainment.
2. Empty bottles must be collected from the bar during the day.
3. All rubbish produced by the premises shall be stored in a designated area with a tight fitting lid.
4. Premises guests shall be informed on their arrival that the premises is located in a residential area and to be aware of noise levels after 9.00pm. Notices to this effect shall be displayed in the reception area.

The protection of children from harm

1. Bar staff shall be trained and alert to issues of underage drinking and will operate a Challenge 25 policy.
2. 16 - 17 year old persons may consume beer, wine or cider during a plated meal though he/she must be accompanied by a person over 18.



ANNEXES continued ...

3. Children under the age of 18 will not be allowed in the bar area after 9.00pm unless accompanied by a responsible adult.
4. The premises will operate the Challenge 25 scheme and will ask for identification in the form of Driving Licence or passport for anyone who appears to be under the age of 25.

ANNEXE 3

CONDITIONS ATTACHED AFTER A HEARING BY THE LICENSING AUTHORITY

The Prevention of Public Nuisance

1. Noise or vibration shall not emanate from the premises such as to cause persons in the neighbourhood to be unreasonably disturbed. Noise from the premises shall not be audible within any noise sensitive premises with windows open for normal ventilation especially after 23:00hr. The criteria applied, from boundary to nearest residential property are;
 - (i) Before 23:00hr- Noise emanating from the premises shall not be clearly distinguishable above other noise.
 - (ii) After 23:00hr- Noise emanating from the premises shall not be distinguishable above background levels of noise.
 - (iii) The local authority shall reserve the right in cases of tonal noise and where premises are attached to others (i.e. semi's and terraced properties), to make further assessments from within the residential property.
2. The volume of amplified sound used in connection with the entertainment provided shall at all times be under the control of the Licensee/Management and the controlling mechanism shall be operated from a part of the premises not accessible to the public.
3. Doors and windows must be kept shut during entertainment to reduce noise break out. A management scheme shall be in place to ensure this situation remains.
4. Cooking, noxious or persistent smells from the premises must not cause a nuisance to nearby properties and the premises must be properly vented.

The Protection of Children from Harm

1. Staff will be trained on matters related to the sale of alcohol.

ANNEXE 4

PLANS

Copy attached to Licence.



LOCAL AUTHORITY



Torbay Council
Licensing & Public Protection
c/o Town Hall
Castle Circus
Torquay
TQ1 3DR

Premises Details

POSTAL ADDRESS OF PREMISES, OR IF NONE, ORDNANCE SURVEY MAP REFERENCE OR DESCRIPTION

Torbay Court Hotel

Stearfield Road, Paignton, Devon, TQ3 2BJ.

Telephone 01803 663332

WHERE THE LICENCE IS TIME LIMITED THE DATES

Not applicable

LICENSABLE ACTIVITIES AUTHORISED BY THE LICENCE

- a performance of live music
- any playing of recorded music
- entertainment facilities for making music
- entertainment facilities for dancing
- provision of late night refreshment
- the sale by retail of alcohol

THE TIMES THE LICENCE AUTHORISES THE CARRYING OUT OF LICENSABLE ACTIVITIES

Activity (and Area if applicable)	Description	Time From	Time To
E. Performance of live music (Indoors)	Monday to Sunday	8:00pm	11:00pm
	Christmas Day	2:00pm	5:00pm
	New Year's Eve	10:00am	11:59pm
	New Year's Day	Midnight	1:00am
F. Playing of recorded music (Indoors)	Monday to Sunday	10:00am	11:30pm
I. Provision of facilities for making music (Indoors)	Monday to Sunday	8:00pm	11:00pm
	Christmas Day	2:00pm	5:00pm
	New Year's Eve	8:00pm	1:00am
J. Provision of facilities for dancing (Indoors)	Monday to Sunday	8:00pm	11:00pm
	Christmas Day	2:00pm	5:00pm
	New Year's Eve	8:00pm	1:00am
L. Late night refreshment (Indoors)	Monday to Sunday	11:00pm	5:00am
M. The sale by retail of alcohol for consumption ON and OFF the premises	Monday to Sunday	10:00am	Midnight
	Standard timings are for non-residents; residents may be sold alcohol 24hrs per day		



TORBAY COURT HOTEL
 STEARTFIELD ROAD
 PAIGNTON

LICENSING PLANS

DESCRIPTION

GROUND & LOWER GROUND
 FLOOR PLANS

SCALE(S)
 1:100

DATE
 JAN 14

DRAWN BY
 EAS


DRAWING NO.

1687/1A


REVISION

A B



ANNEXE 4

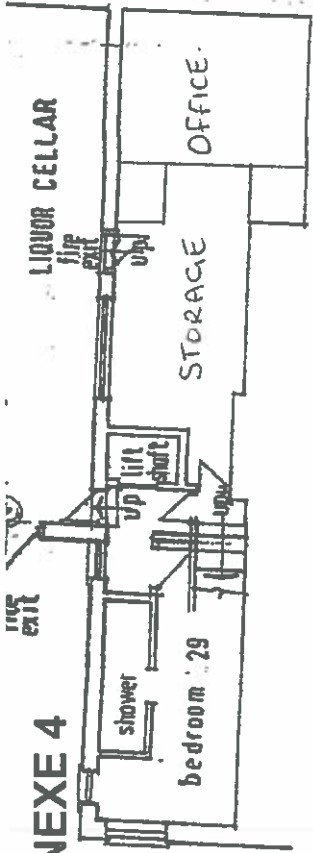

LOWER GROUND FLOOR

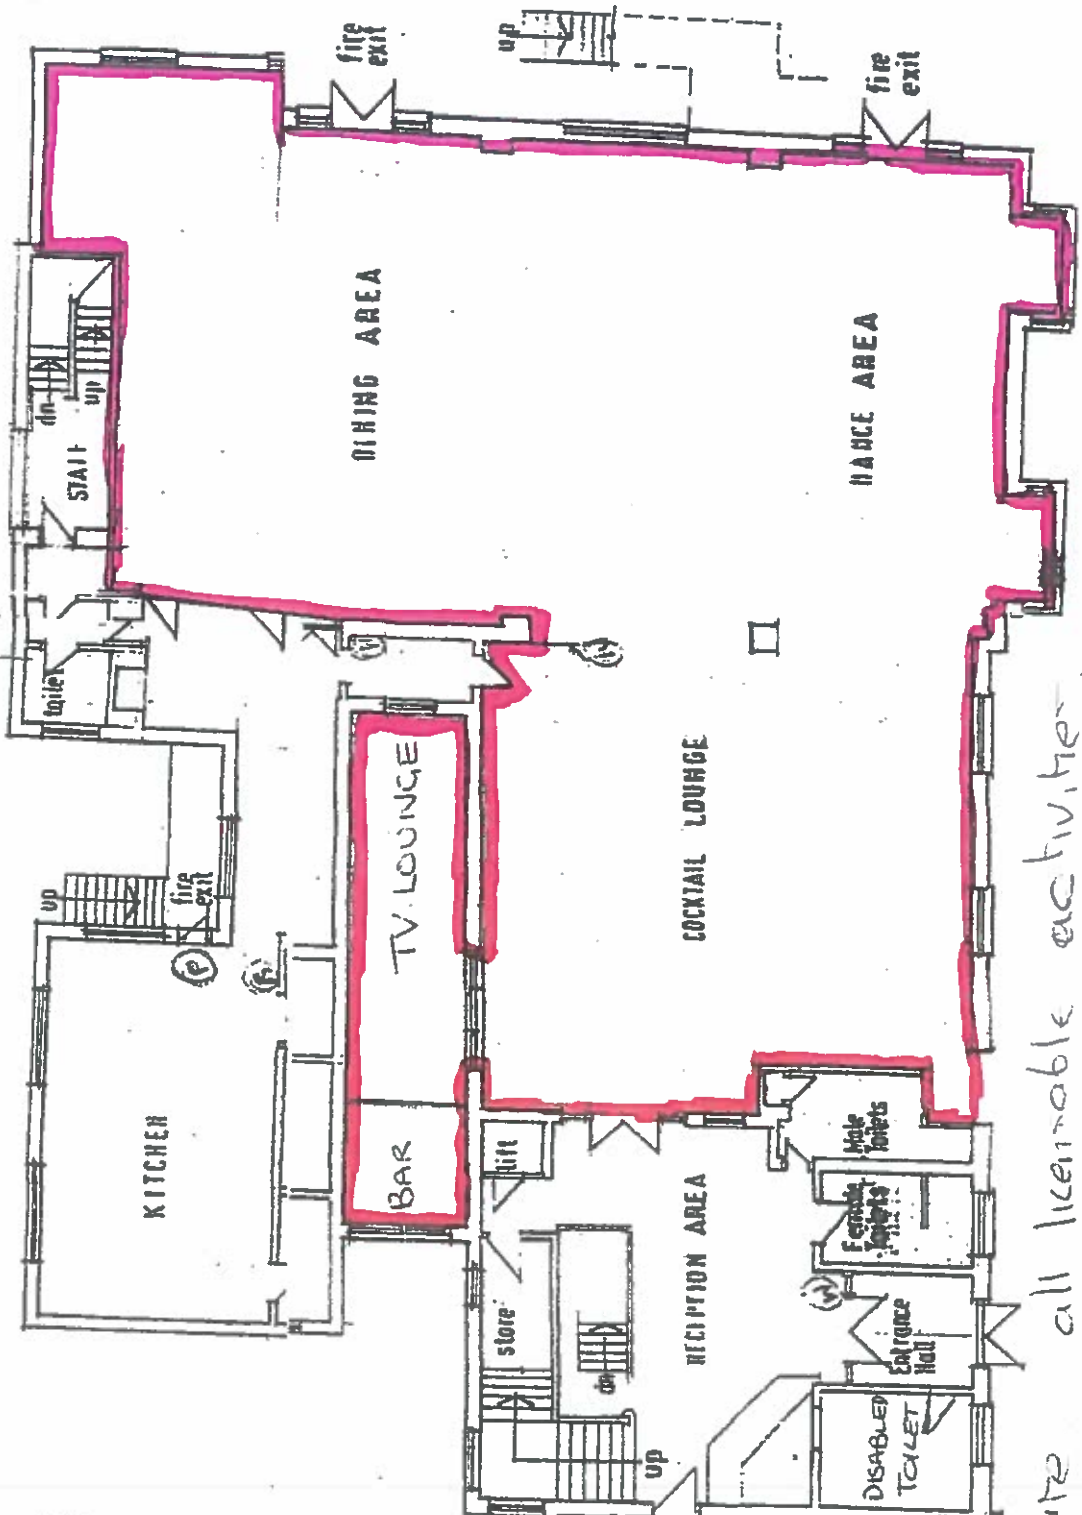


LOWER GROUND FLOOR

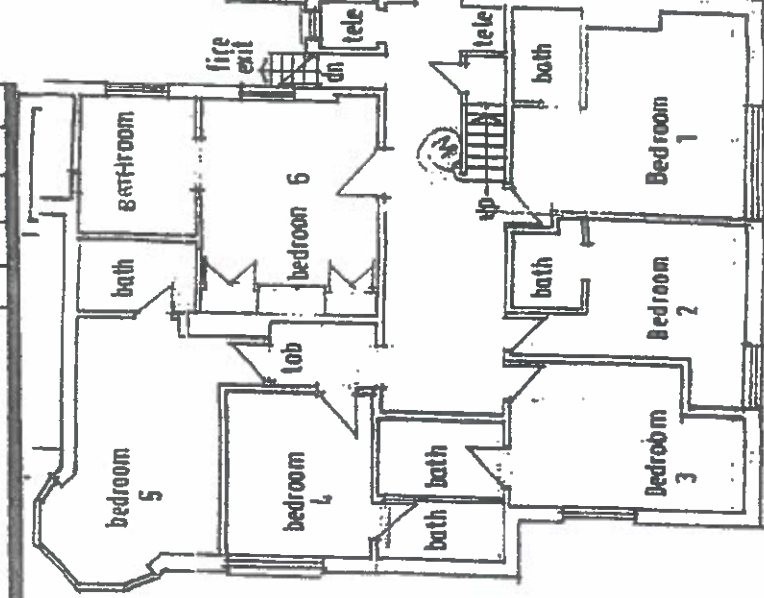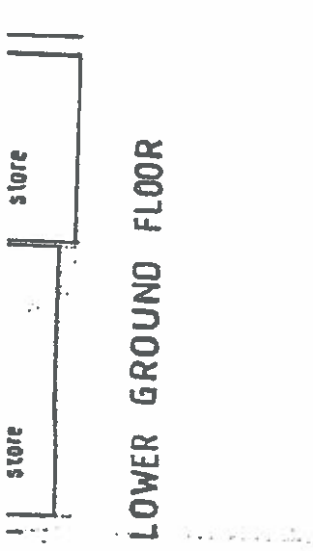


GROUND FLOOR

Red area all licensable activities

GROUND FLOOR

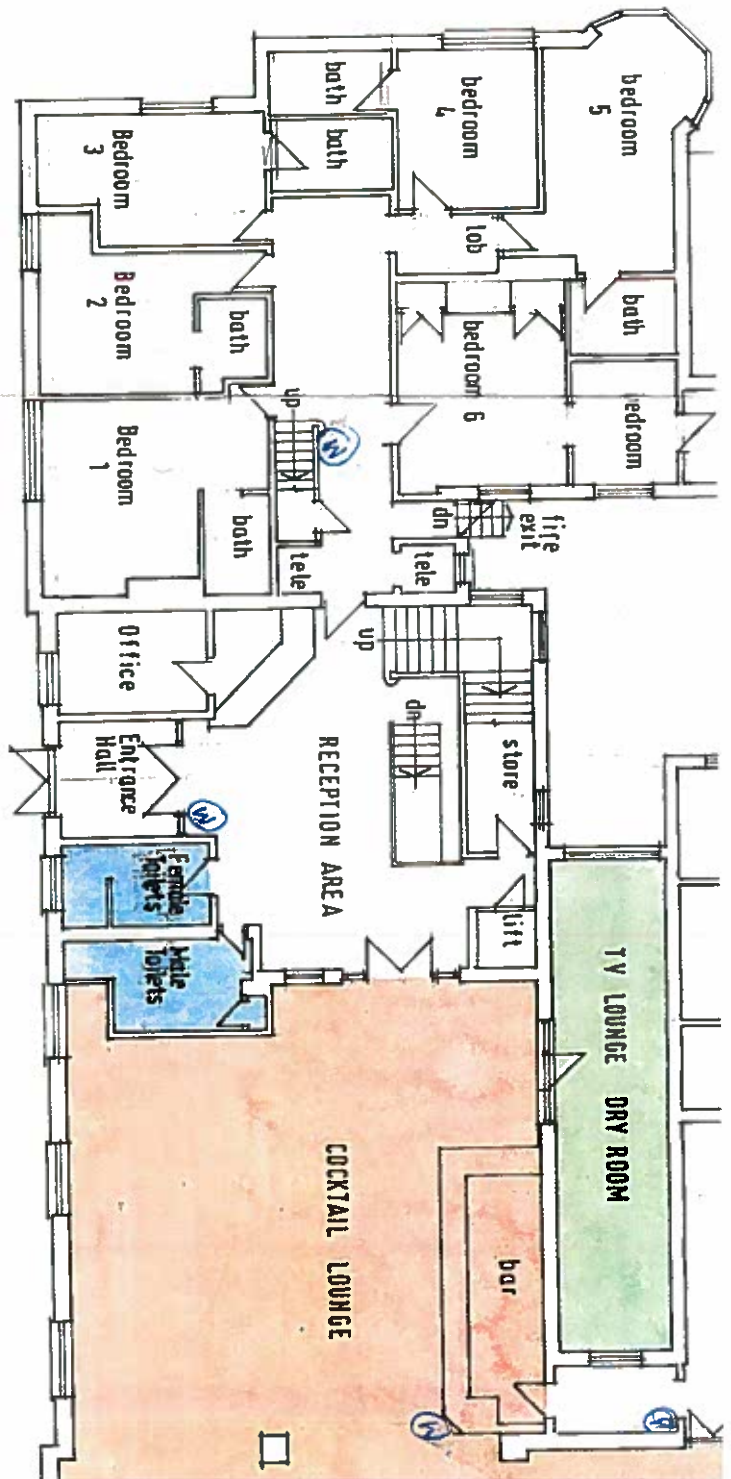

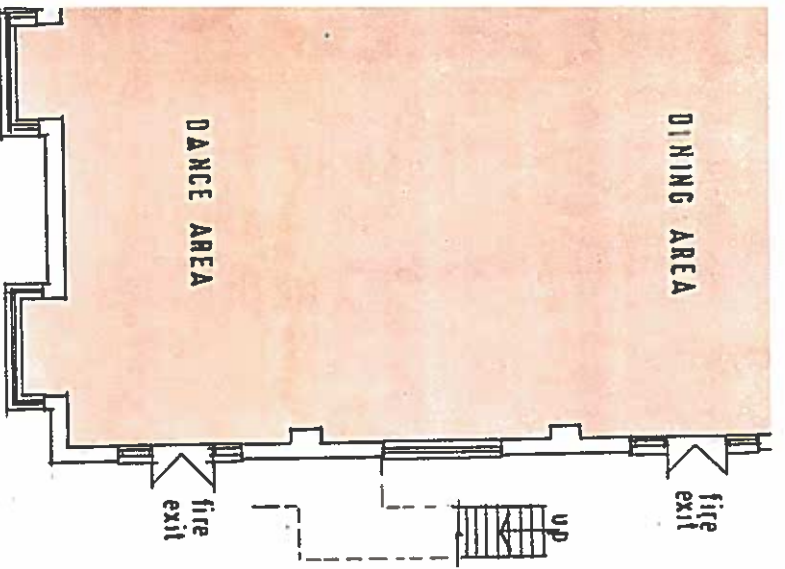
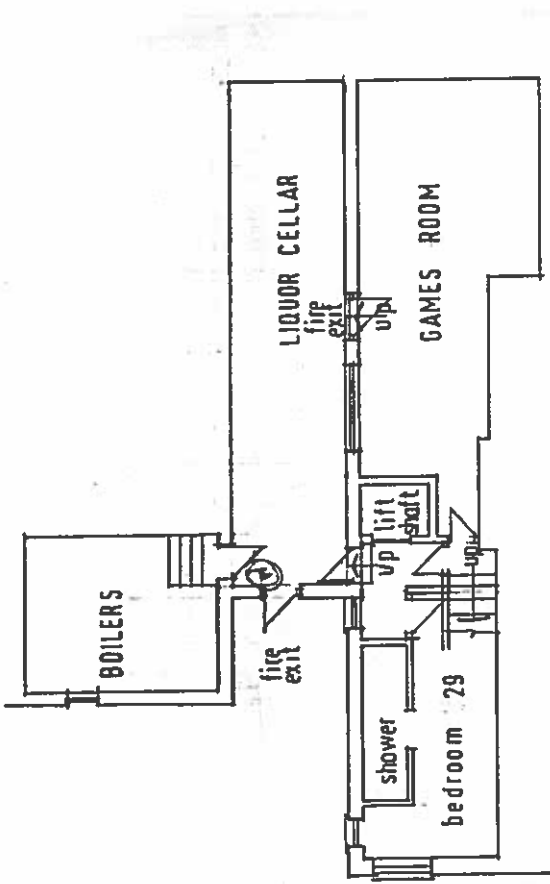


APPROVED ON BEHALF OF THE
LICENSING JUSTICES

[Signature]

DATED 2.3.95 CHAIRMAN

 KAY ELLIOTT ARCHITECTS 5-7 MEADFOOT ROAD, TORQUAY, DEVON TQ1 2JP TEL: (08823) 215533/4/5 FAX: (08823) 298578					
CLIENT					
MR J G BEESLEY					
LOCATION					
TORBAY COURT HOTEL STEARTFIELD ROAD PAIGNTON					
PROJECT					
LICENSING PLANS					
DESCRIPTION					
GROUND & LOWER GROUND FLOOR PLANS					
SCALE(S)	DATE	DRAWN BY			
1:100	FEB 95	EAS			
DRAWING No.	REVISION				
1687/1A	A				



LOWER GROUND FLOOR

