

1:1000 scale - Paignton Town Centre Review
Plan 4



Make Crown and Anchor Way double yellow lines

Place no loading on both sides to improve access into and out of Palace Avenue.

Place new 6m motorcycle parking bay

Extend metered parking by 5.5m (+1 space)

Move bus stop 5.5m and place +1 space new metered parking bay


Place no loading ban at end of Palace Gardens

Make existing loading bay/ coach bay/ drop off point a loading only bay

Various access lanes etc to be made double yellow lines

Extend existing metered bays by 33m (+6 spaces) and place no loading ban on other side of road.

1:1250 scale - Paignton Town Centre
review - Plan 7

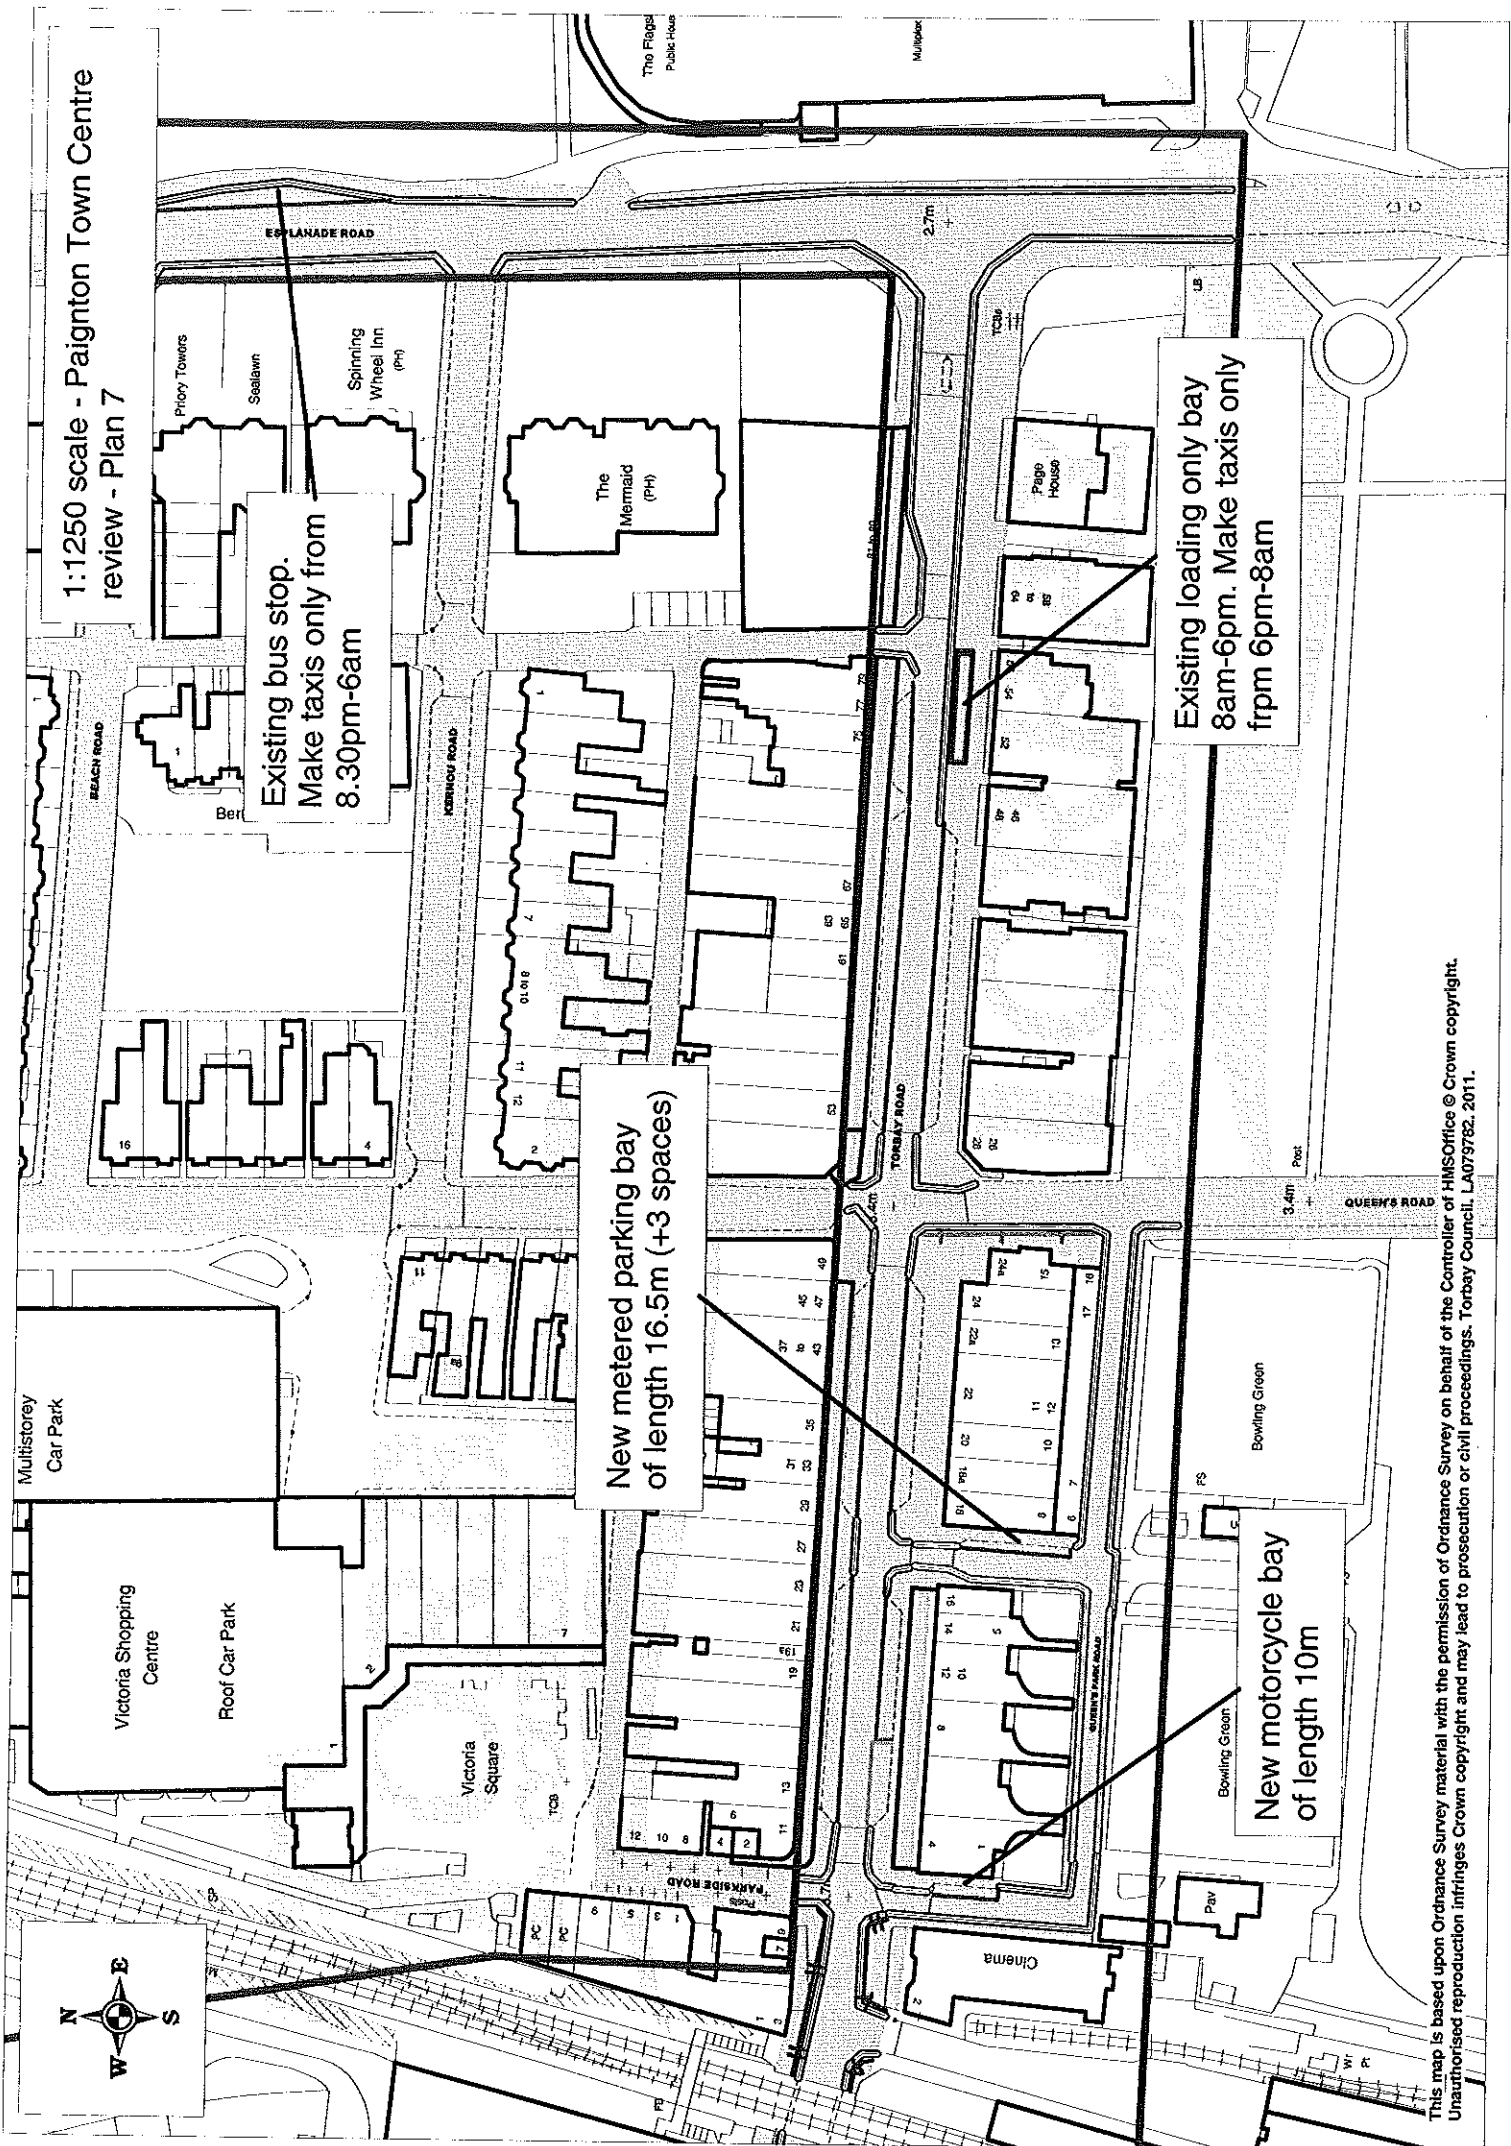

Existing bus stop.
Make taxis only from
8.30pm-6am

New metered parking bay
of length 16.5m (+3 spaces)

Existing loading only bay
8am-6pm. Make taxis only
from 6pm-8am


New motorcycle bay
of length 10m

1:1000 Scale - Proposed parking restrictions
Roundham Area - Paignton Plan 8



Cut back limited waiting
by 1 space to improve
visibility when exiting
the Quay.

Alter seasonal no waiting
at any time to at any time
all year.

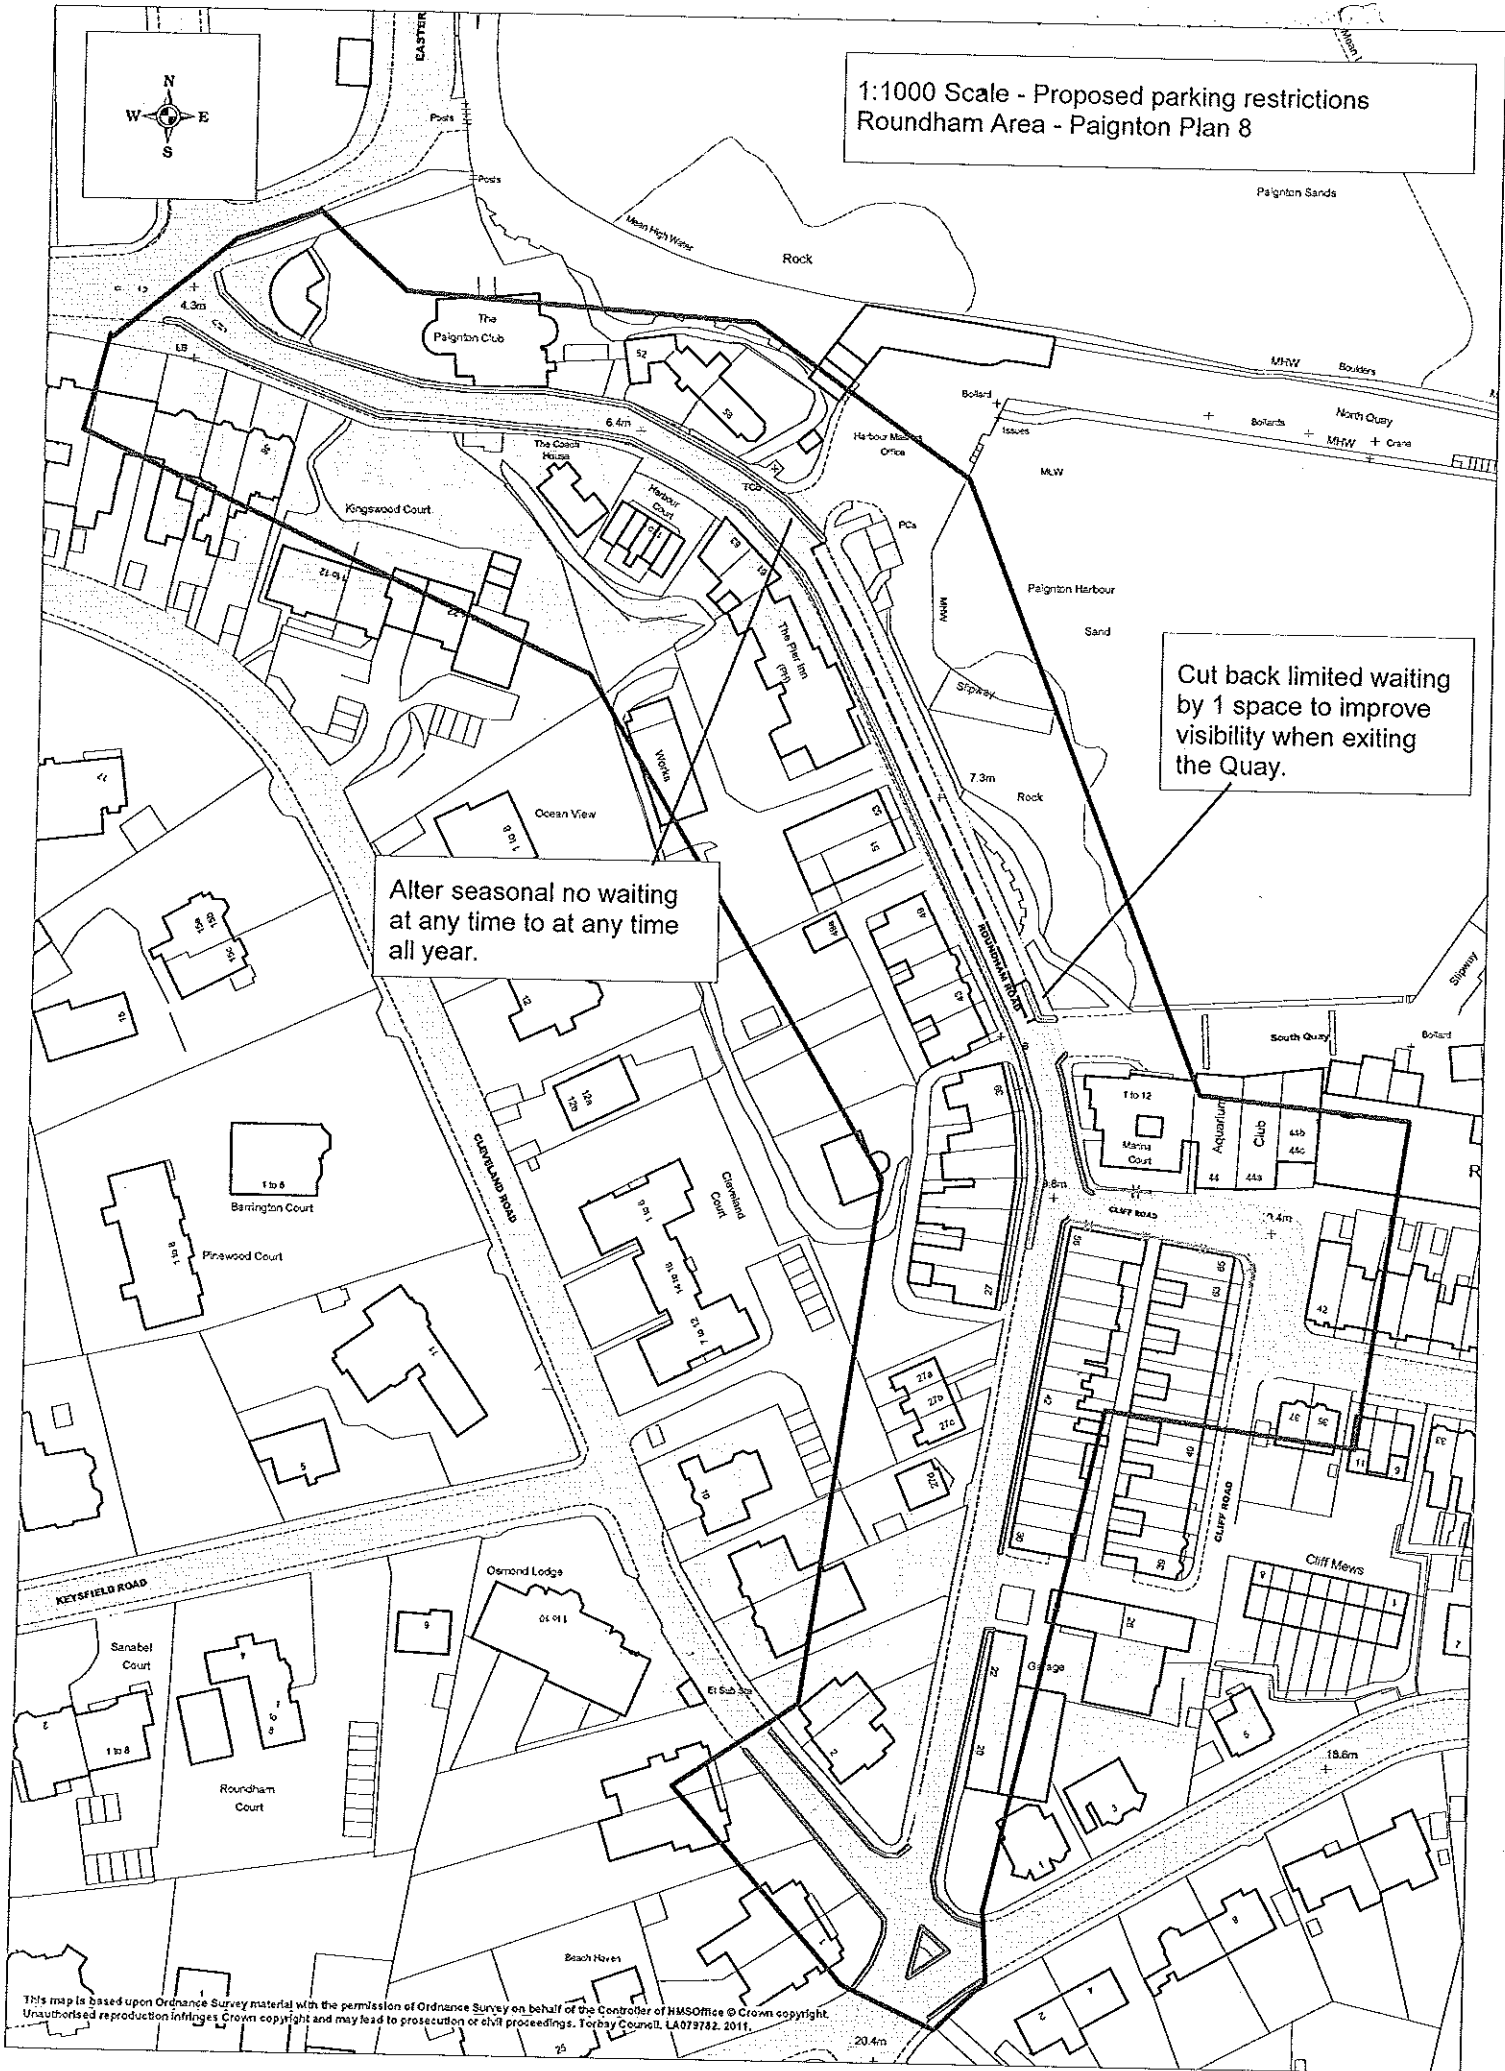

This map is based upon Ordnance Survey material with the permission of Ordnance Survey on behalf of the Controller of HMS Office © Crown copyright. Unauthorised reproduction infringes Crown copyright and may lead to prosecution or civil proceedings. Torbay Council. LA073782. 2011.