


Banbury Park Shiphay CPZ
Torquay

1:500 scale



Proposed parking restrictions
Shiphay CPZ - Torquay

1:1500 scale

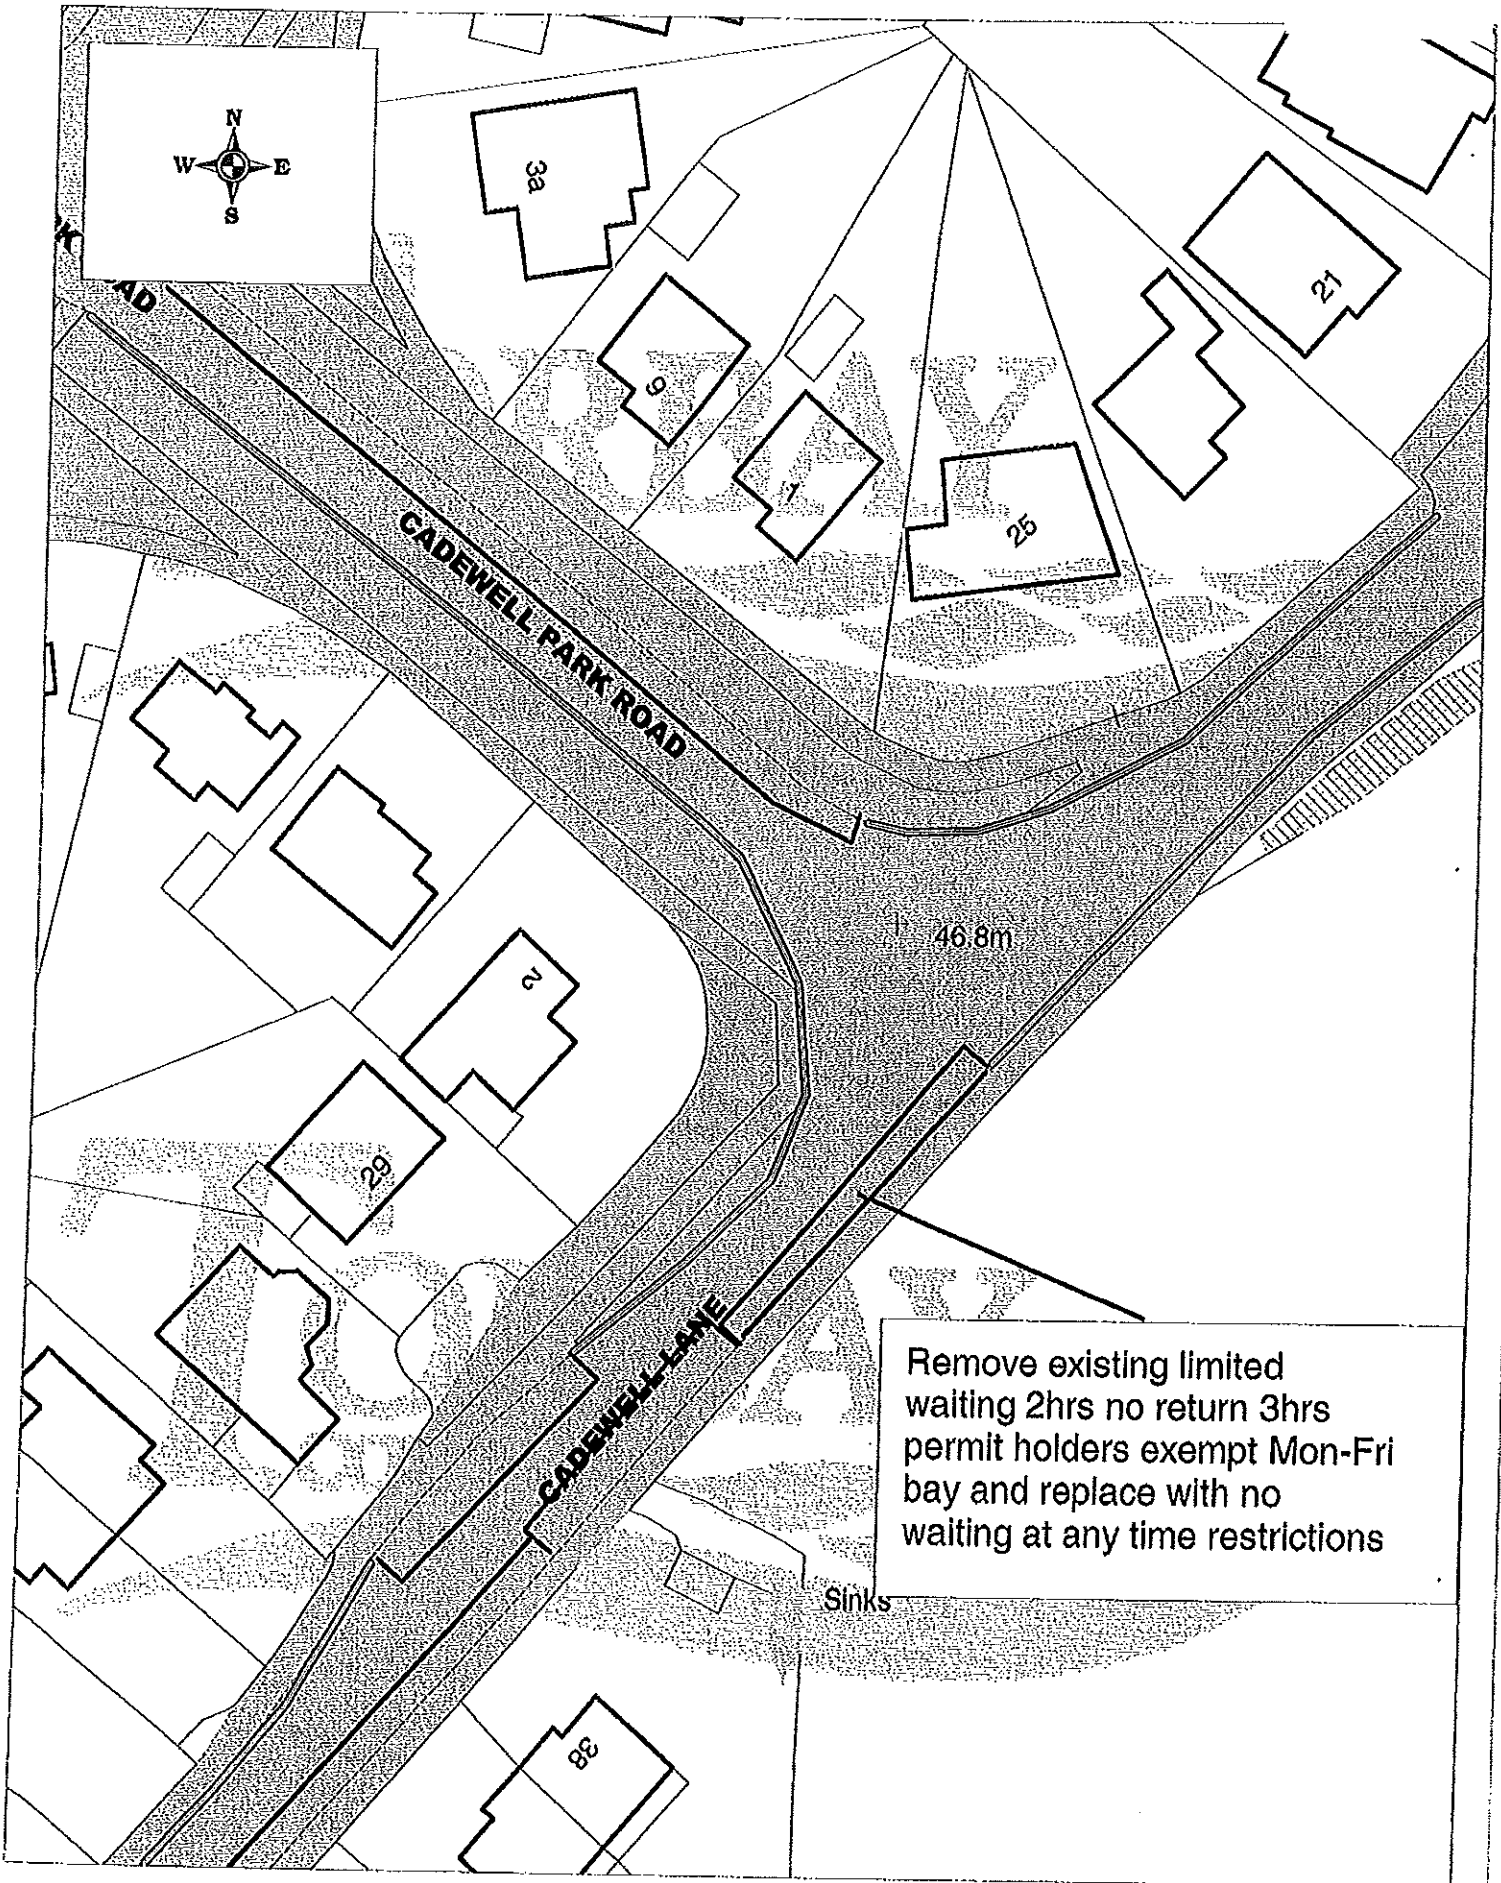


1:500 scale

Cadewell Lane
Shiphay CPZ Torquay

Reproduced from the Ordnance Survey mapping with the permission of the Controller of HMSO. (c) Crown Copyright.
Unauthorised reproduction infringes crown copyright and may lead to prosecution or civil proceedings. Torbay Council LA079782



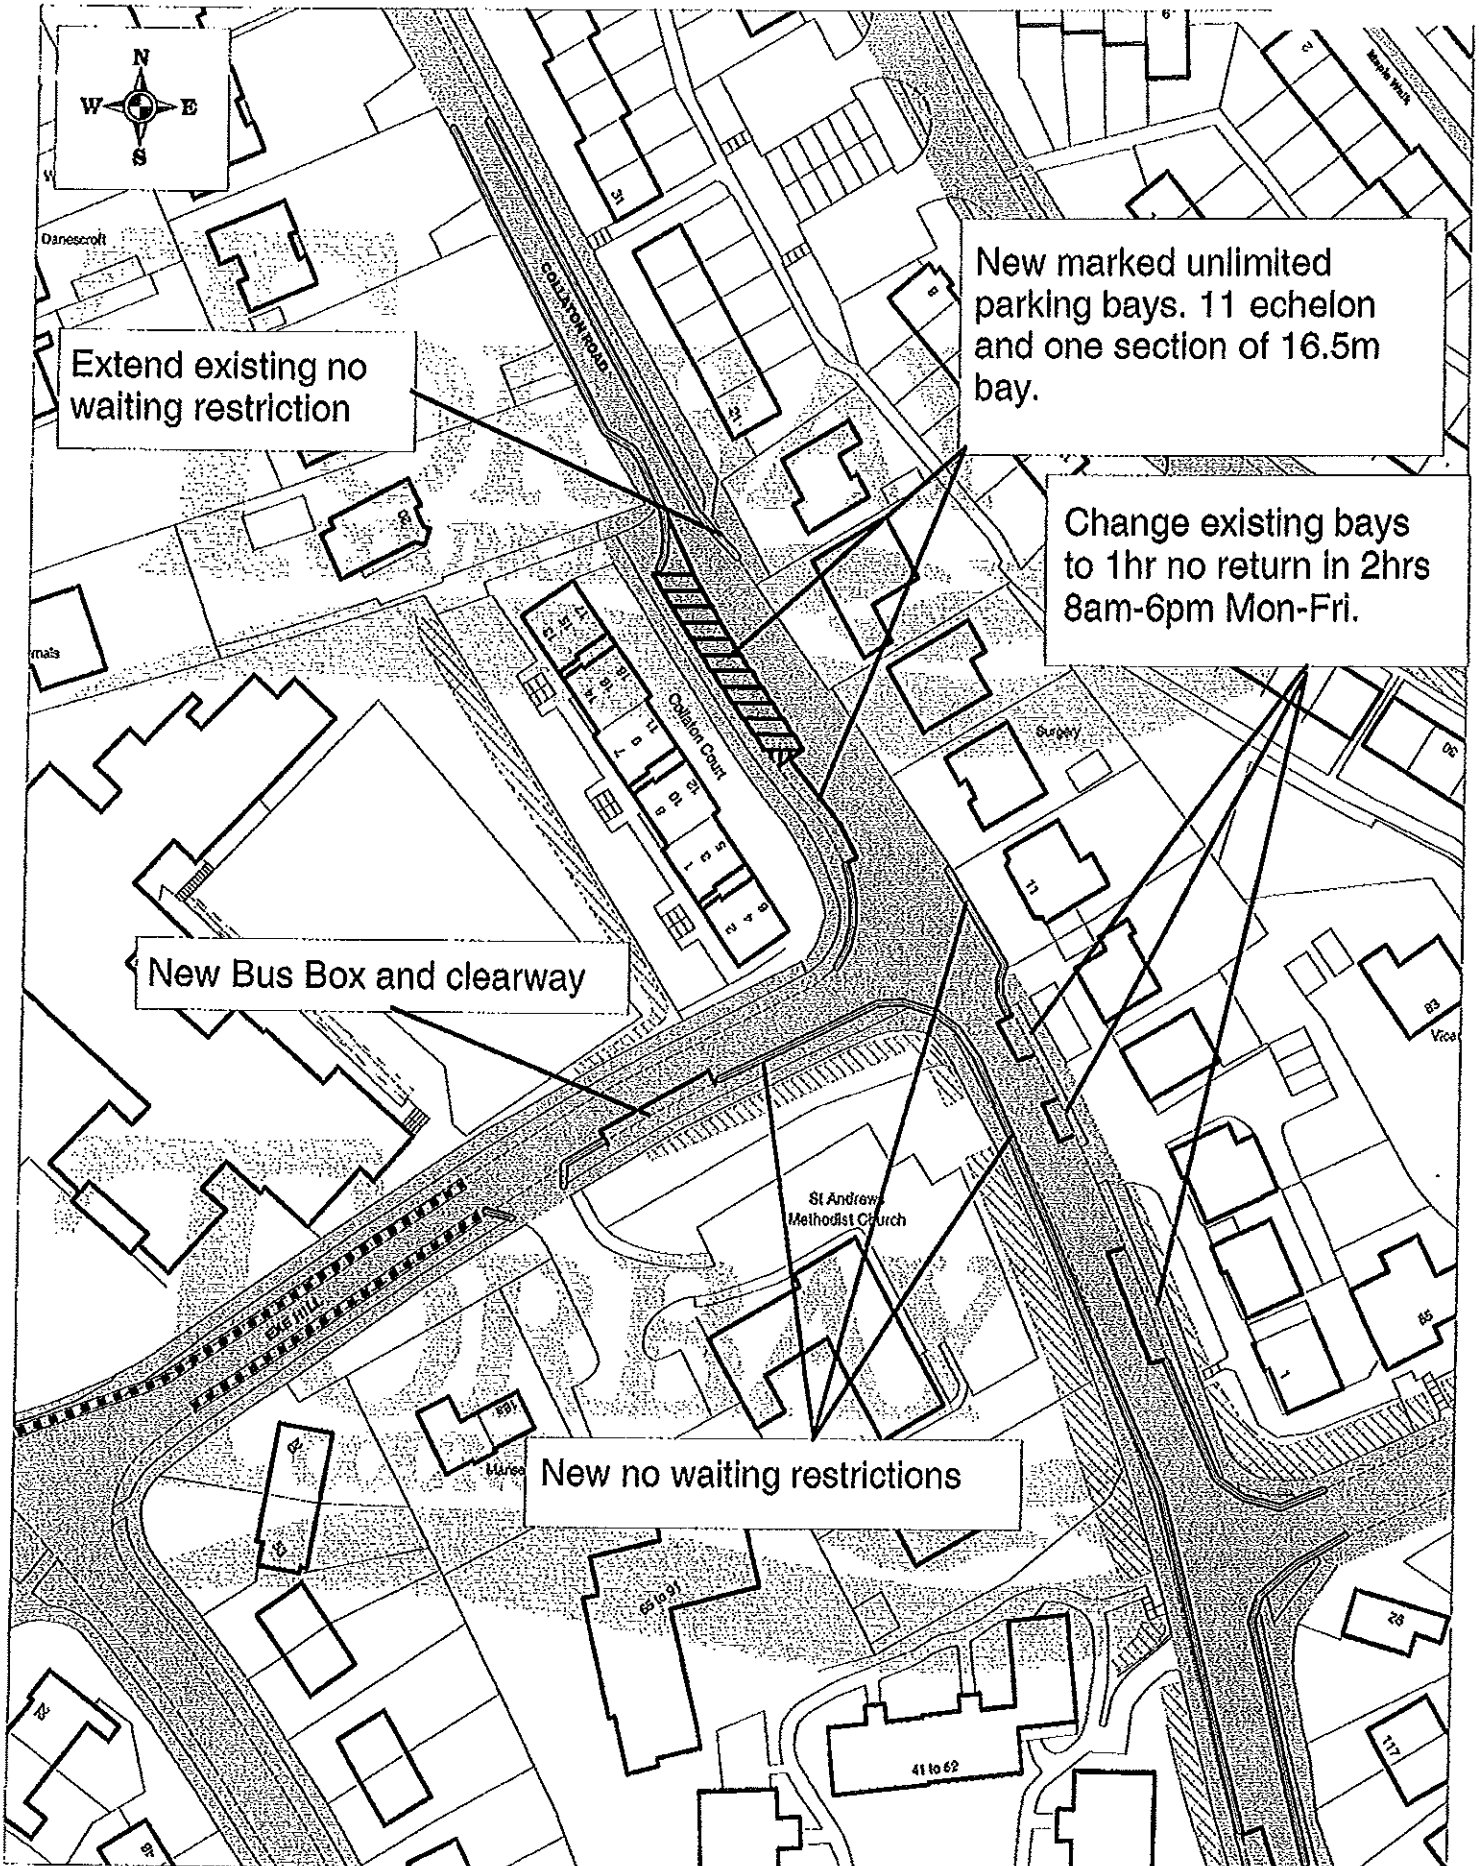

Extend existing no waiting restriction

New marked unlimited parking bays. 11 echelon and one section of 16.5m bay.

Change existing bays to 1hr no return in 2hrs 8am-6pm Mon-Fri.

New Bus Box and clearway


New no waiting restrictions

1:1000 scale



Exe Hill/ Collaton Road
Shiphay CPZ Torquay

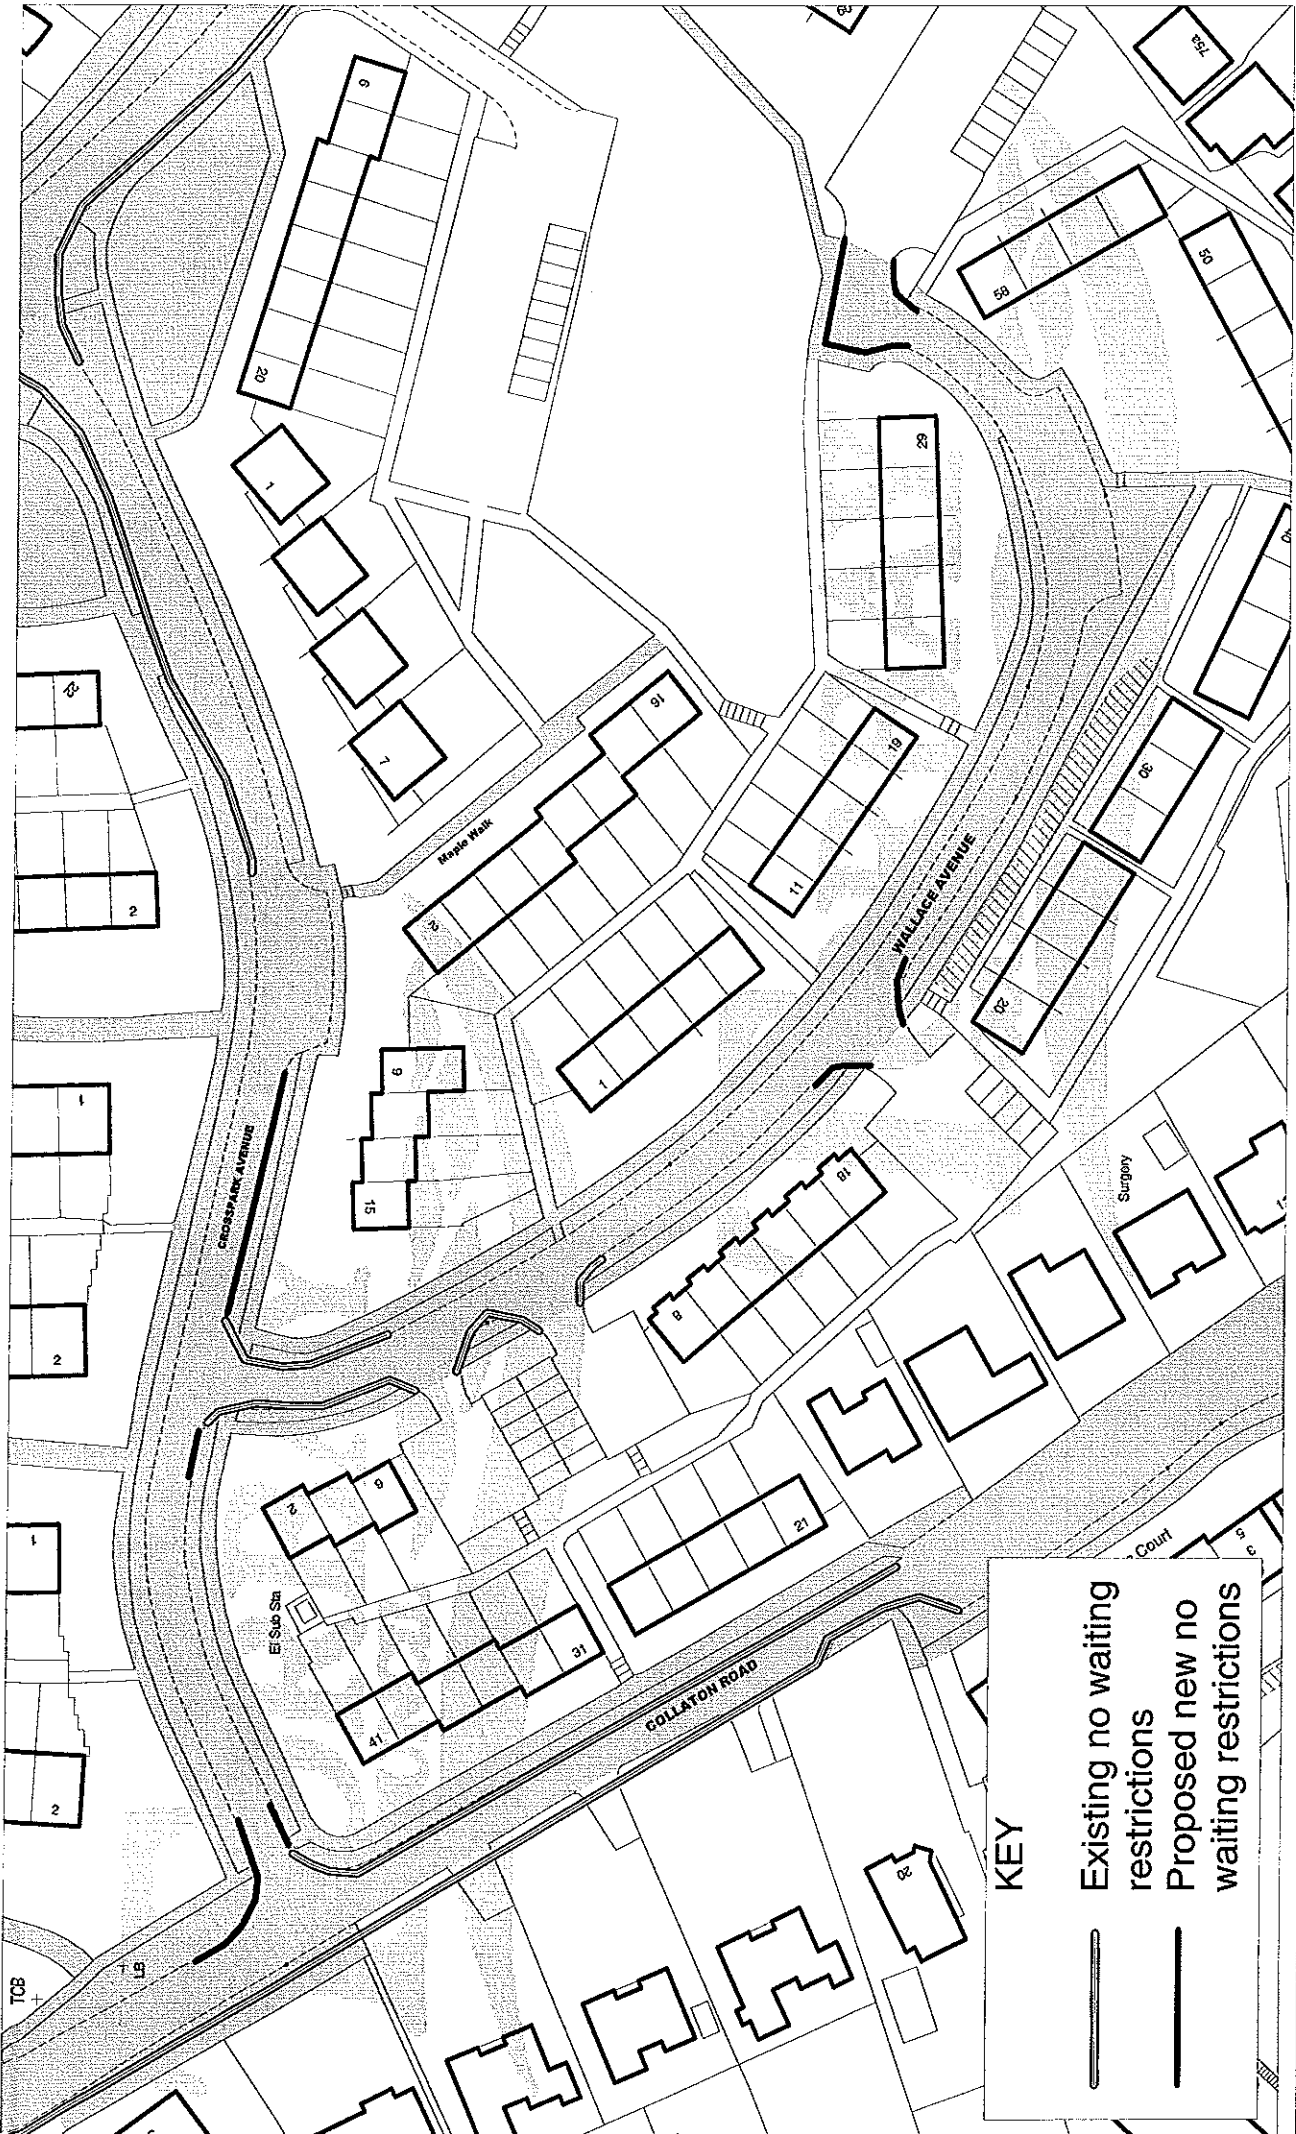

Reproduced from the Ordnance Survey mapping with the permission of the Controller of HMSO. (c) Crown Copyright. Unauthorised reproduction infringes crown copyright and may lead to prosecution or civil proceedings. Torbay Council LA078762




KEY

-  Existing no waiting restrictions
-  Proposed new no waiting restrictions

Crosspark Avenue/
Wallace Avenue Shiphay CPZ
Torquay

1:1000 scale

Reproduced from the Ordnance Survey mapping with the permission of the Controller of HMSO. (c) Crown Copyright. Unauthorised reproduction infringes crown copyright and may lead to prosecution or civil proceedings. Torbay Council LA079782

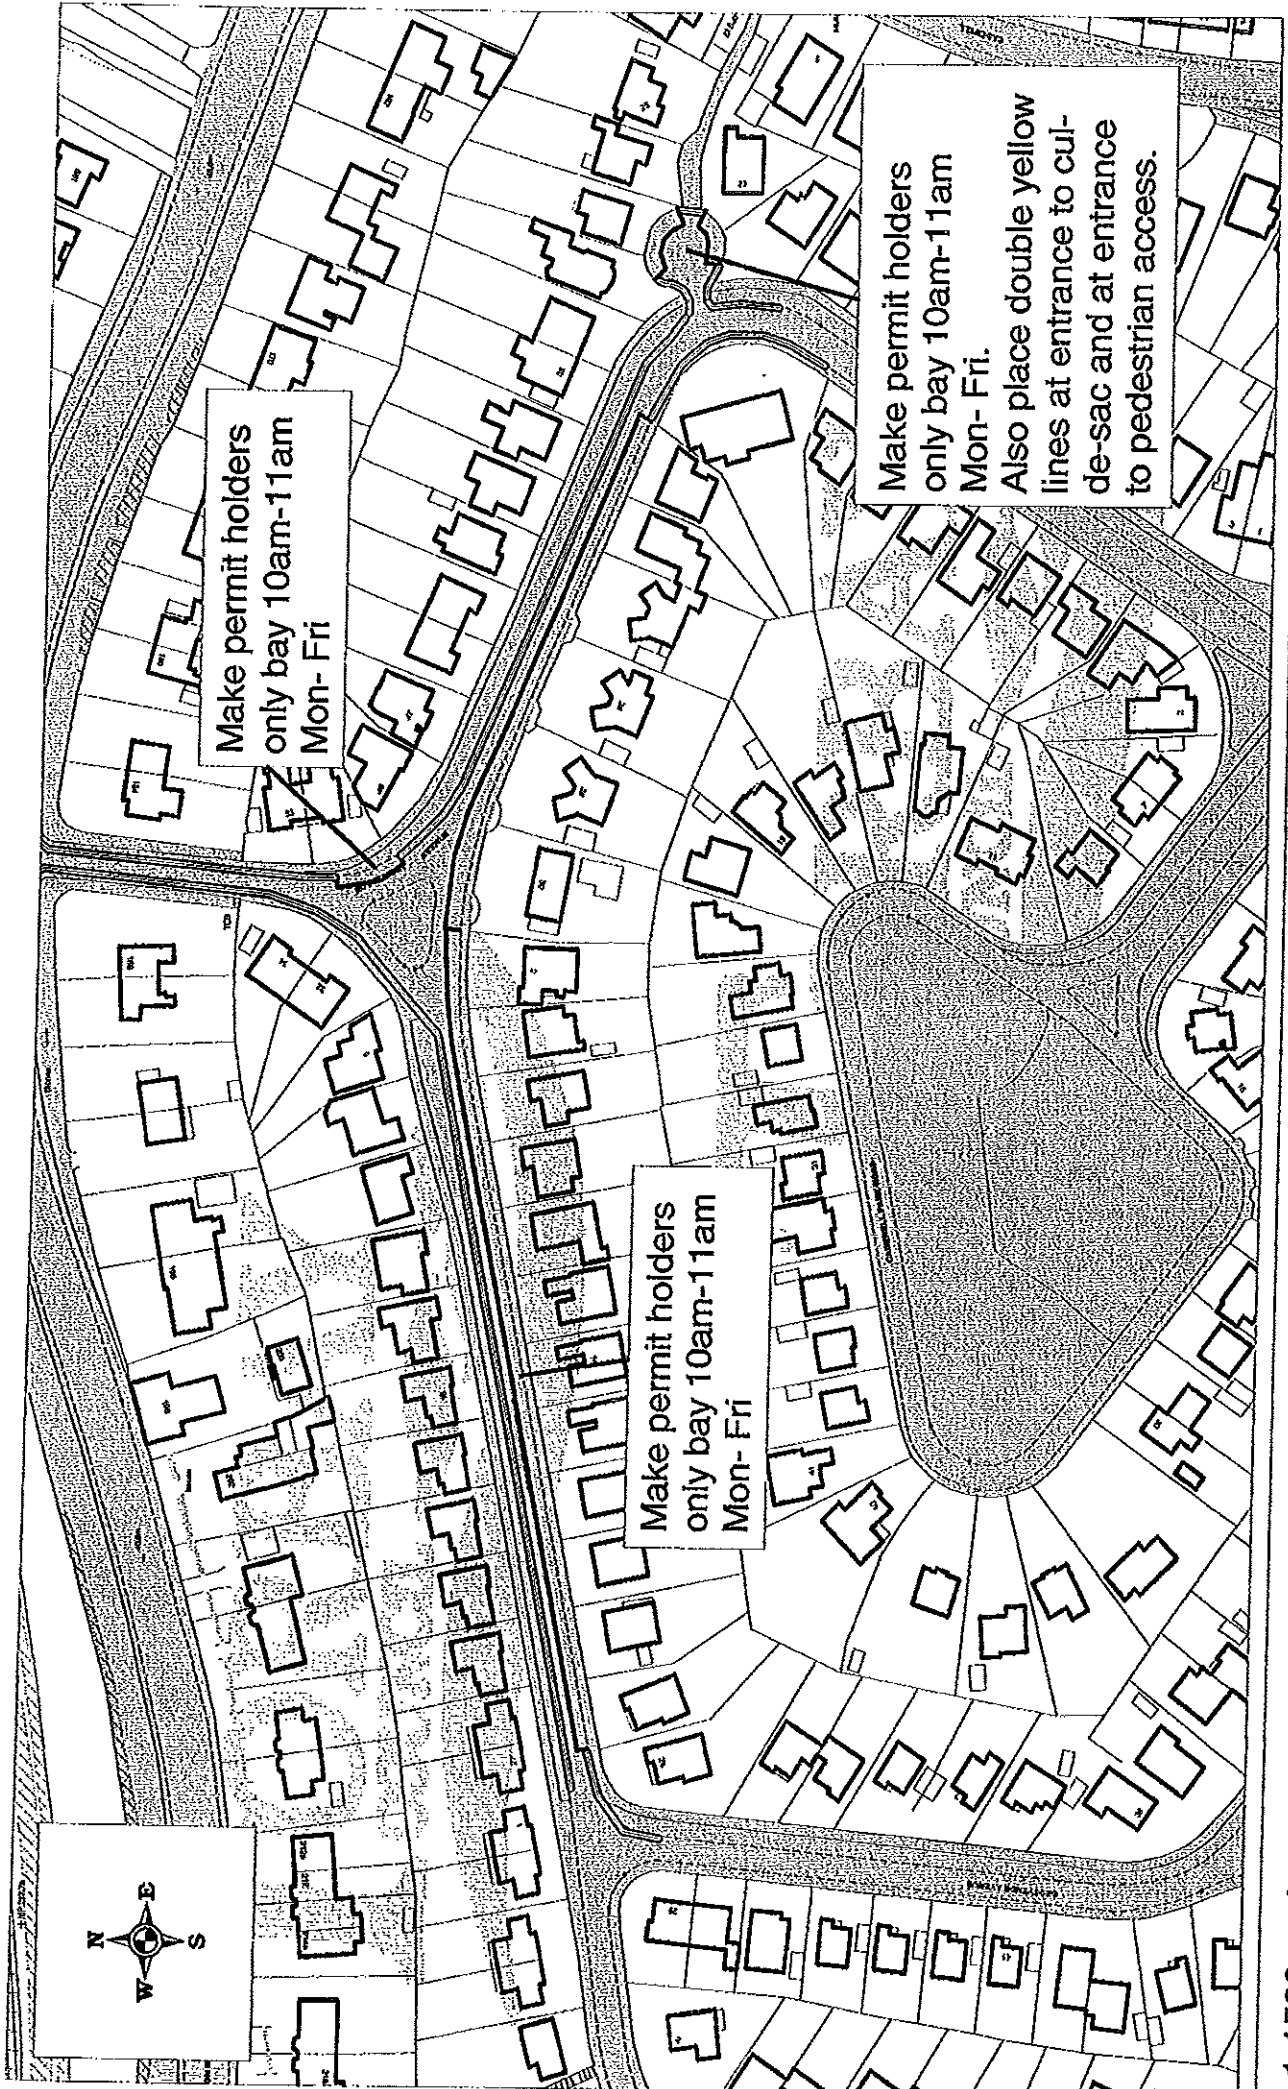

Make permit holders only bay 10am-11am Mon- Fri

Make permit holders only bay 10am-11am Mon- Fri

Make permit holders only bay 10am-11am Mon- Fri. Also place double yellow lines at entrance to cul-de-sac and at entrance to pedestrian access.




1:1500 scale


Grosvenor Close/ Rougemont Avenue
Shiphay CPZ Torquay

Reproduced from the Ordnance Survey mapping with the permission of the Controller of HMSO. (c) Crown Copyright. Unauthorised reproduction infringes crown copyright and may lead to prosecution or civil proceedings. Torbay Council LA079782

Proposed parking restrictions
Higher Cadewell Lane - Shiphay CPZ - Torquay

1:2000 scale

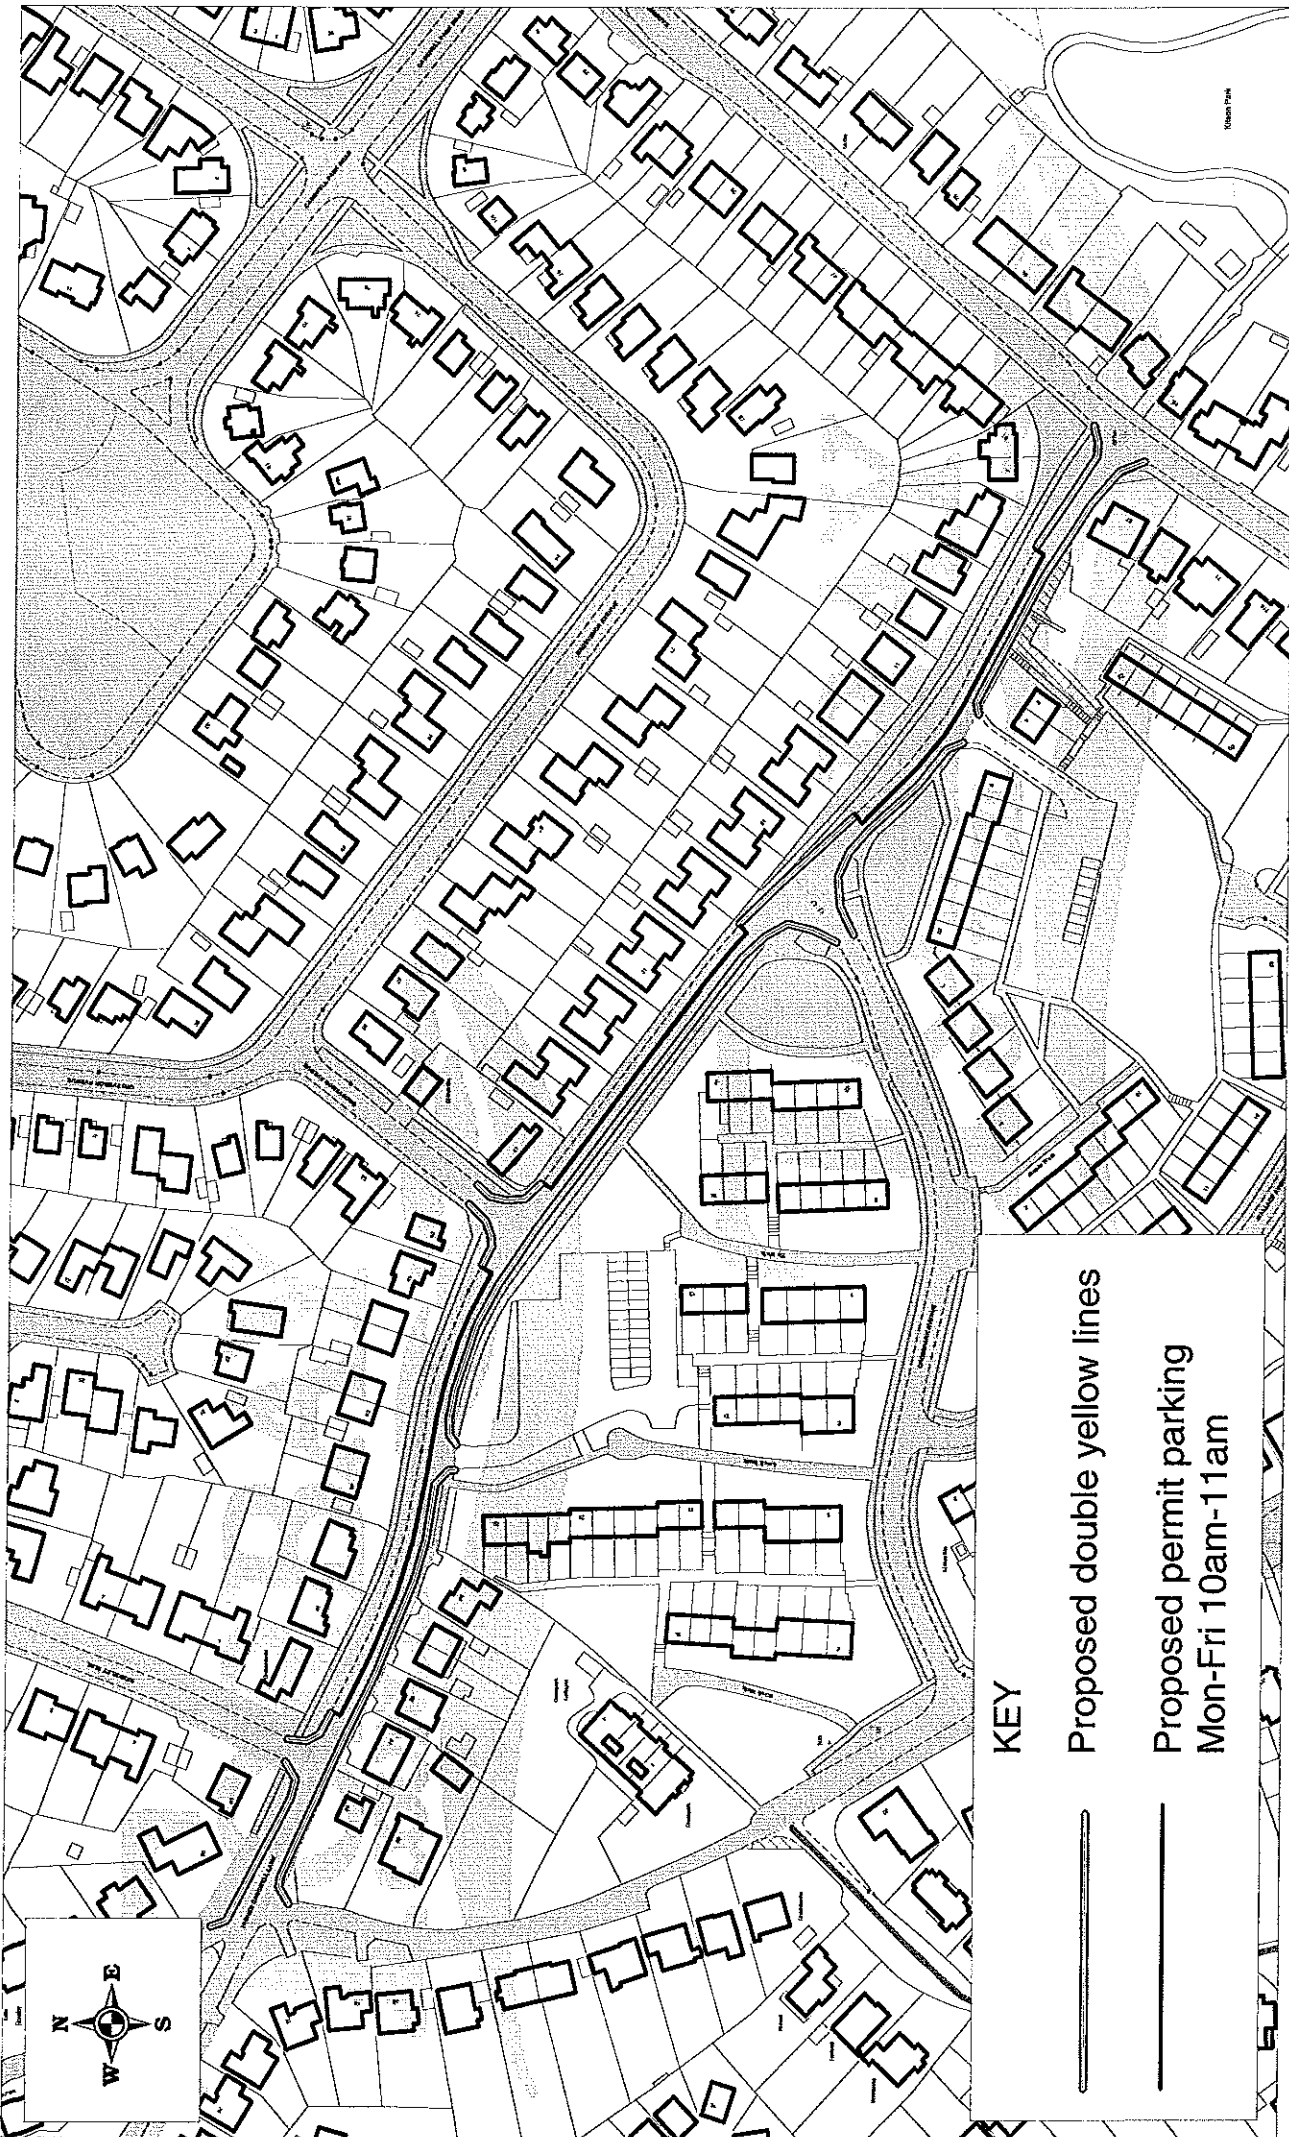

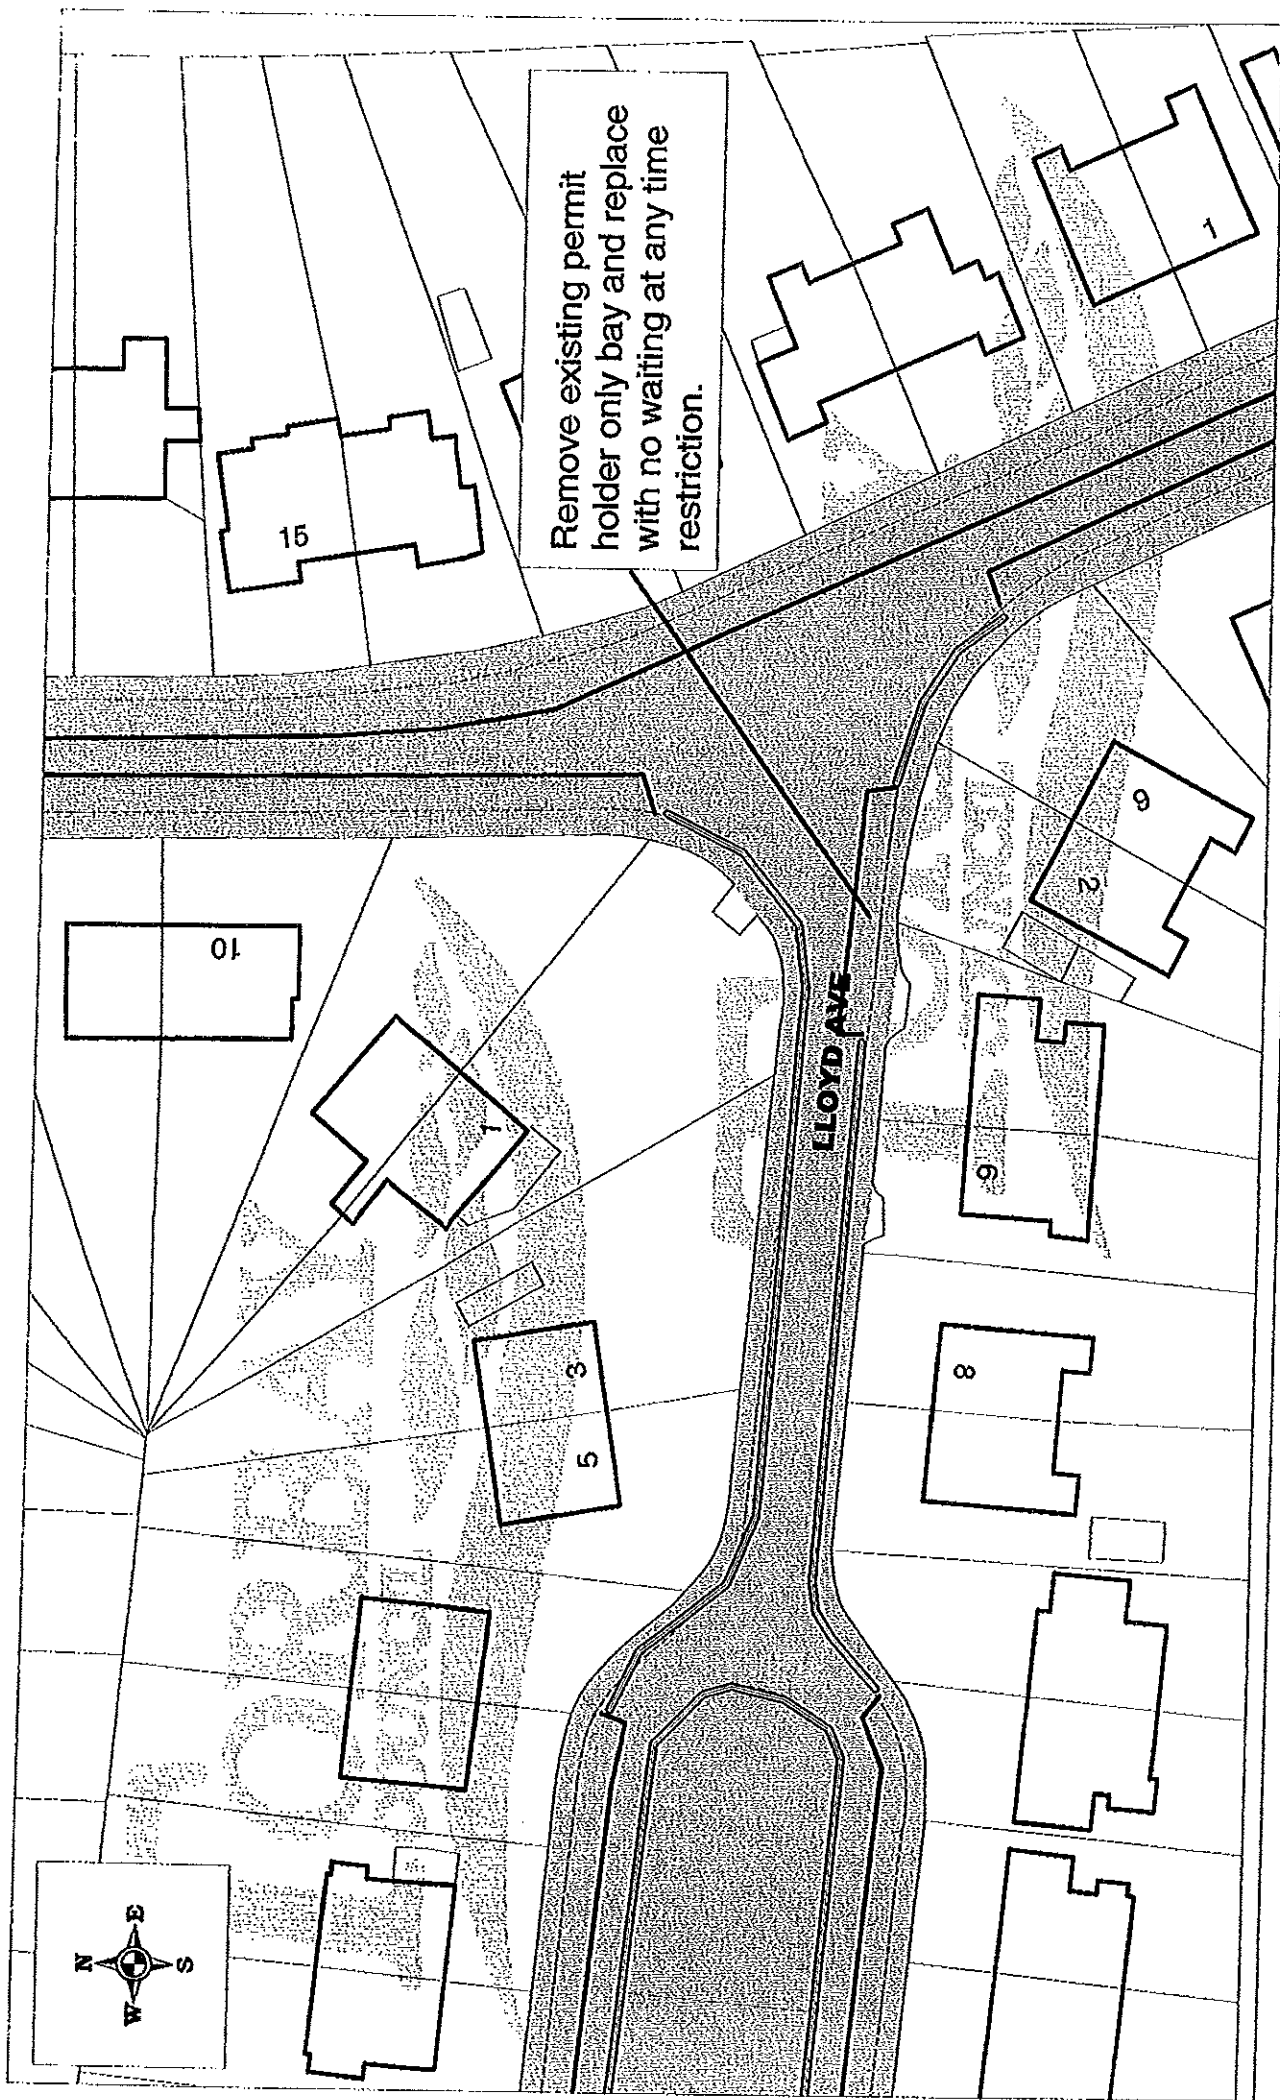


Remove existing permit holder only bay and replace with no waiting at any time restriction.

Lloyd Avenue Shiphay CPZ
Torquay

1:500 scale

Reproduced from the Ordnance Survey mapping with the permission of the Controller of HMSO. (c) Crown Copyright. Unauthorised reproduction infringes crown copyright and may lead to prosecution or civil proceedings. Torbay Council LA079782

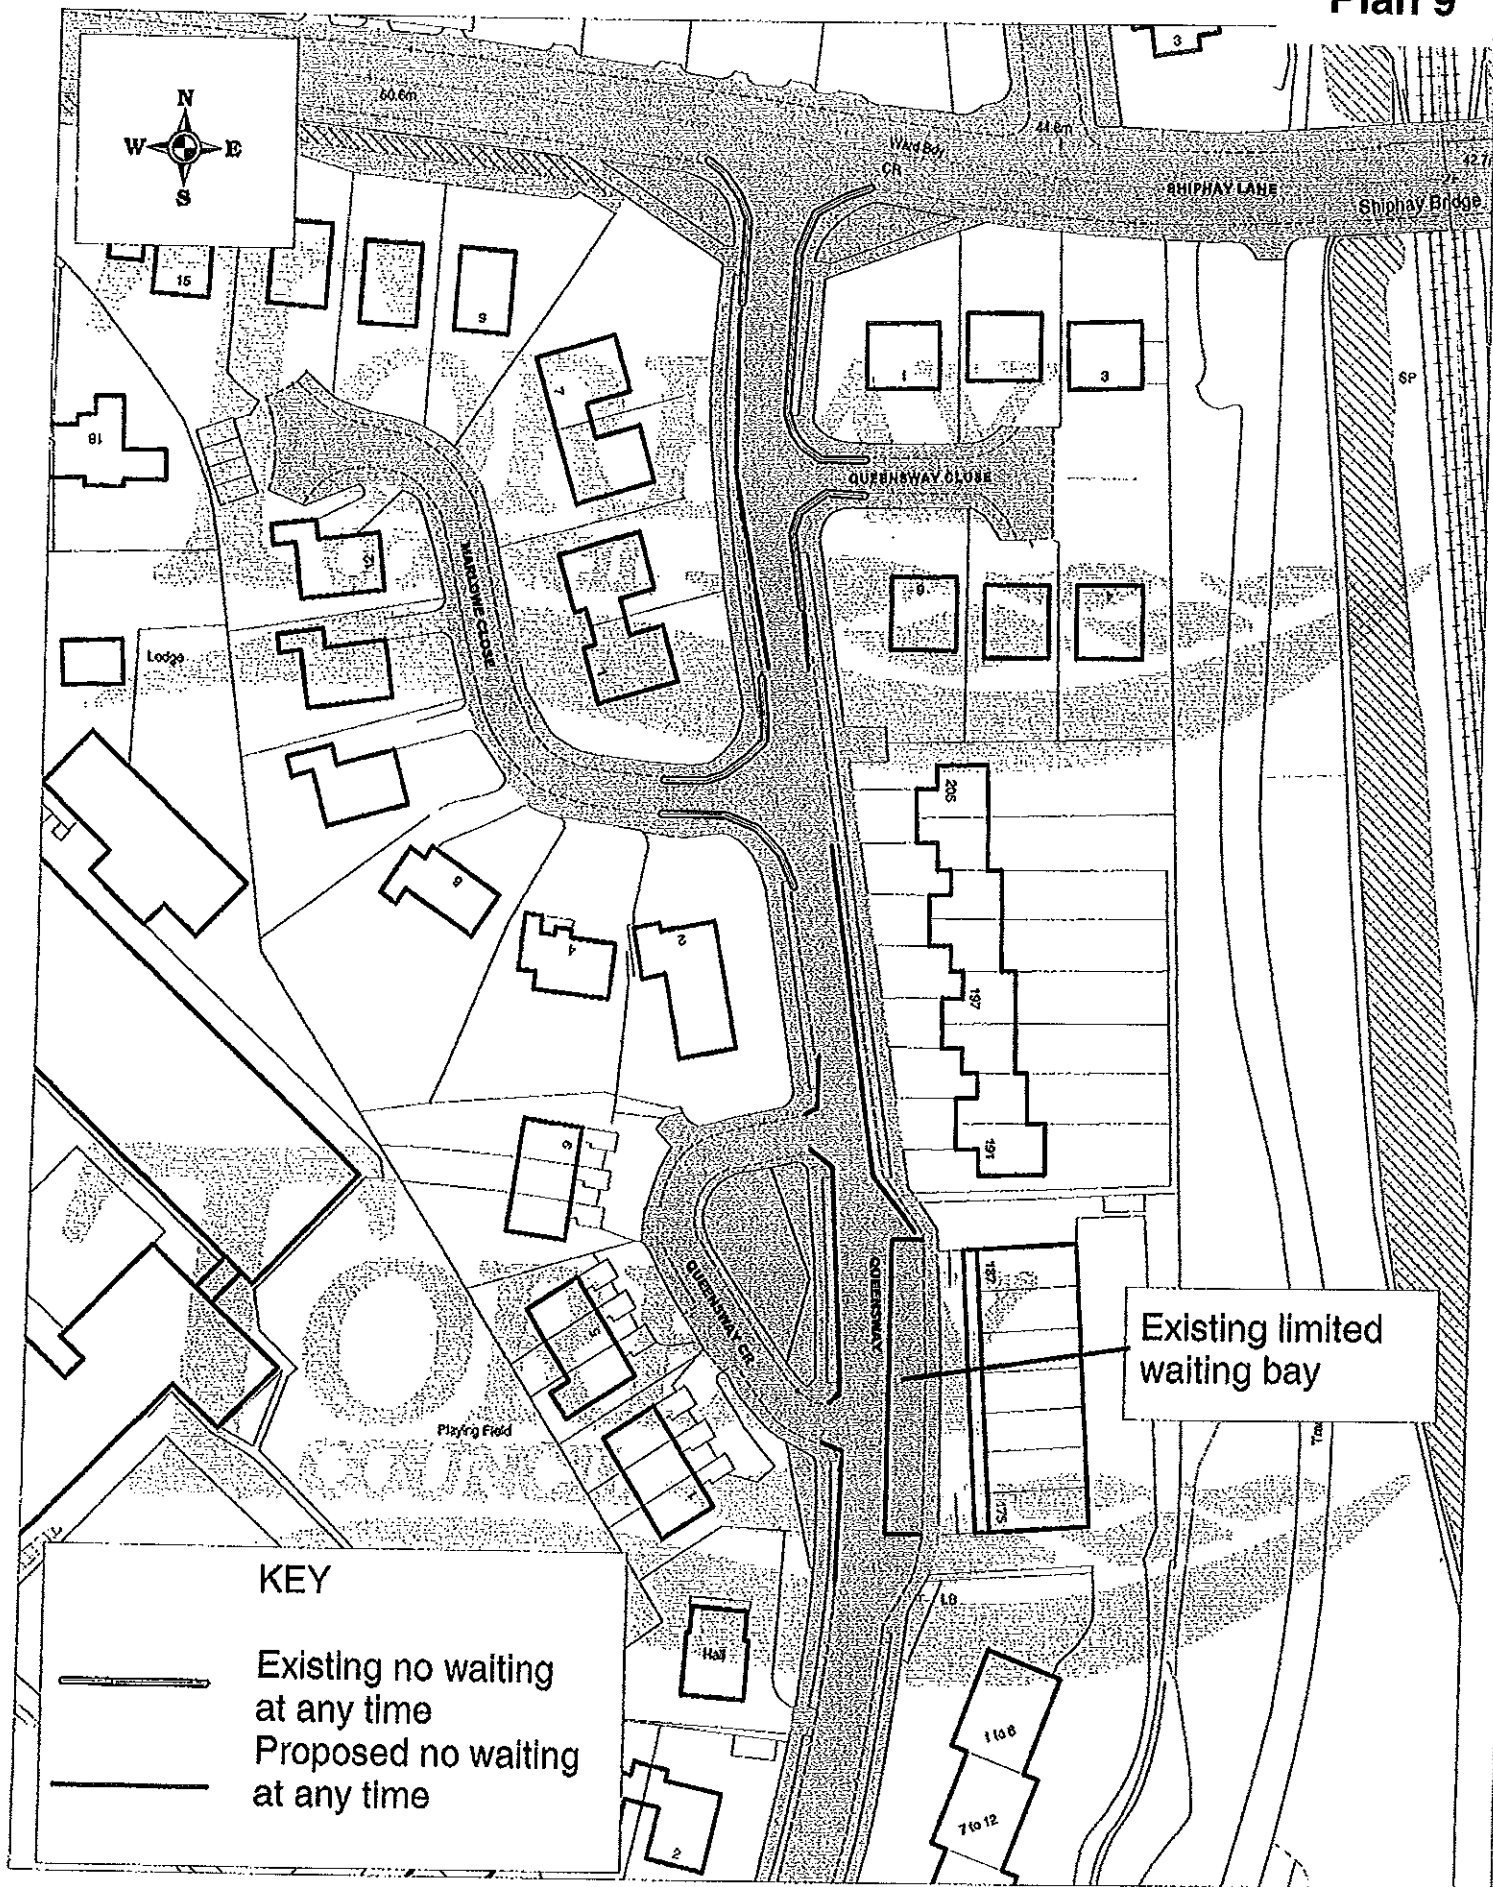

Existing limited waiting bay

KEY

Existing no waiting at any time

Proposed no waiting at any time

1:1000 scale

Queensway Shiphay CPZ
Torquay

Reproduced from the Ordnance Survey mapping with the permission of the Controller of HMSO. (c) Crown Copyright. Unauthorised reproduction infringes crown copyright and may lead to prosecution or civil proceedings. Torbay Council LA079782






Make existing 2hrs no return in 3hrs permit holders exempt Mon-Fri the following.
 3hrs no return in 4hrs Permit holders exempt.

Shiphay Lane Shiphay CPZ
 Torquay

1:500

Reproduced from the Ordnance Survey mapping with the permission of the Controller of HMSO. (c) Crown Copyright. Unauthorised reproduction infringes crown copyright and may lead to prosecution or civil proceedings. Torbay Council LA079782

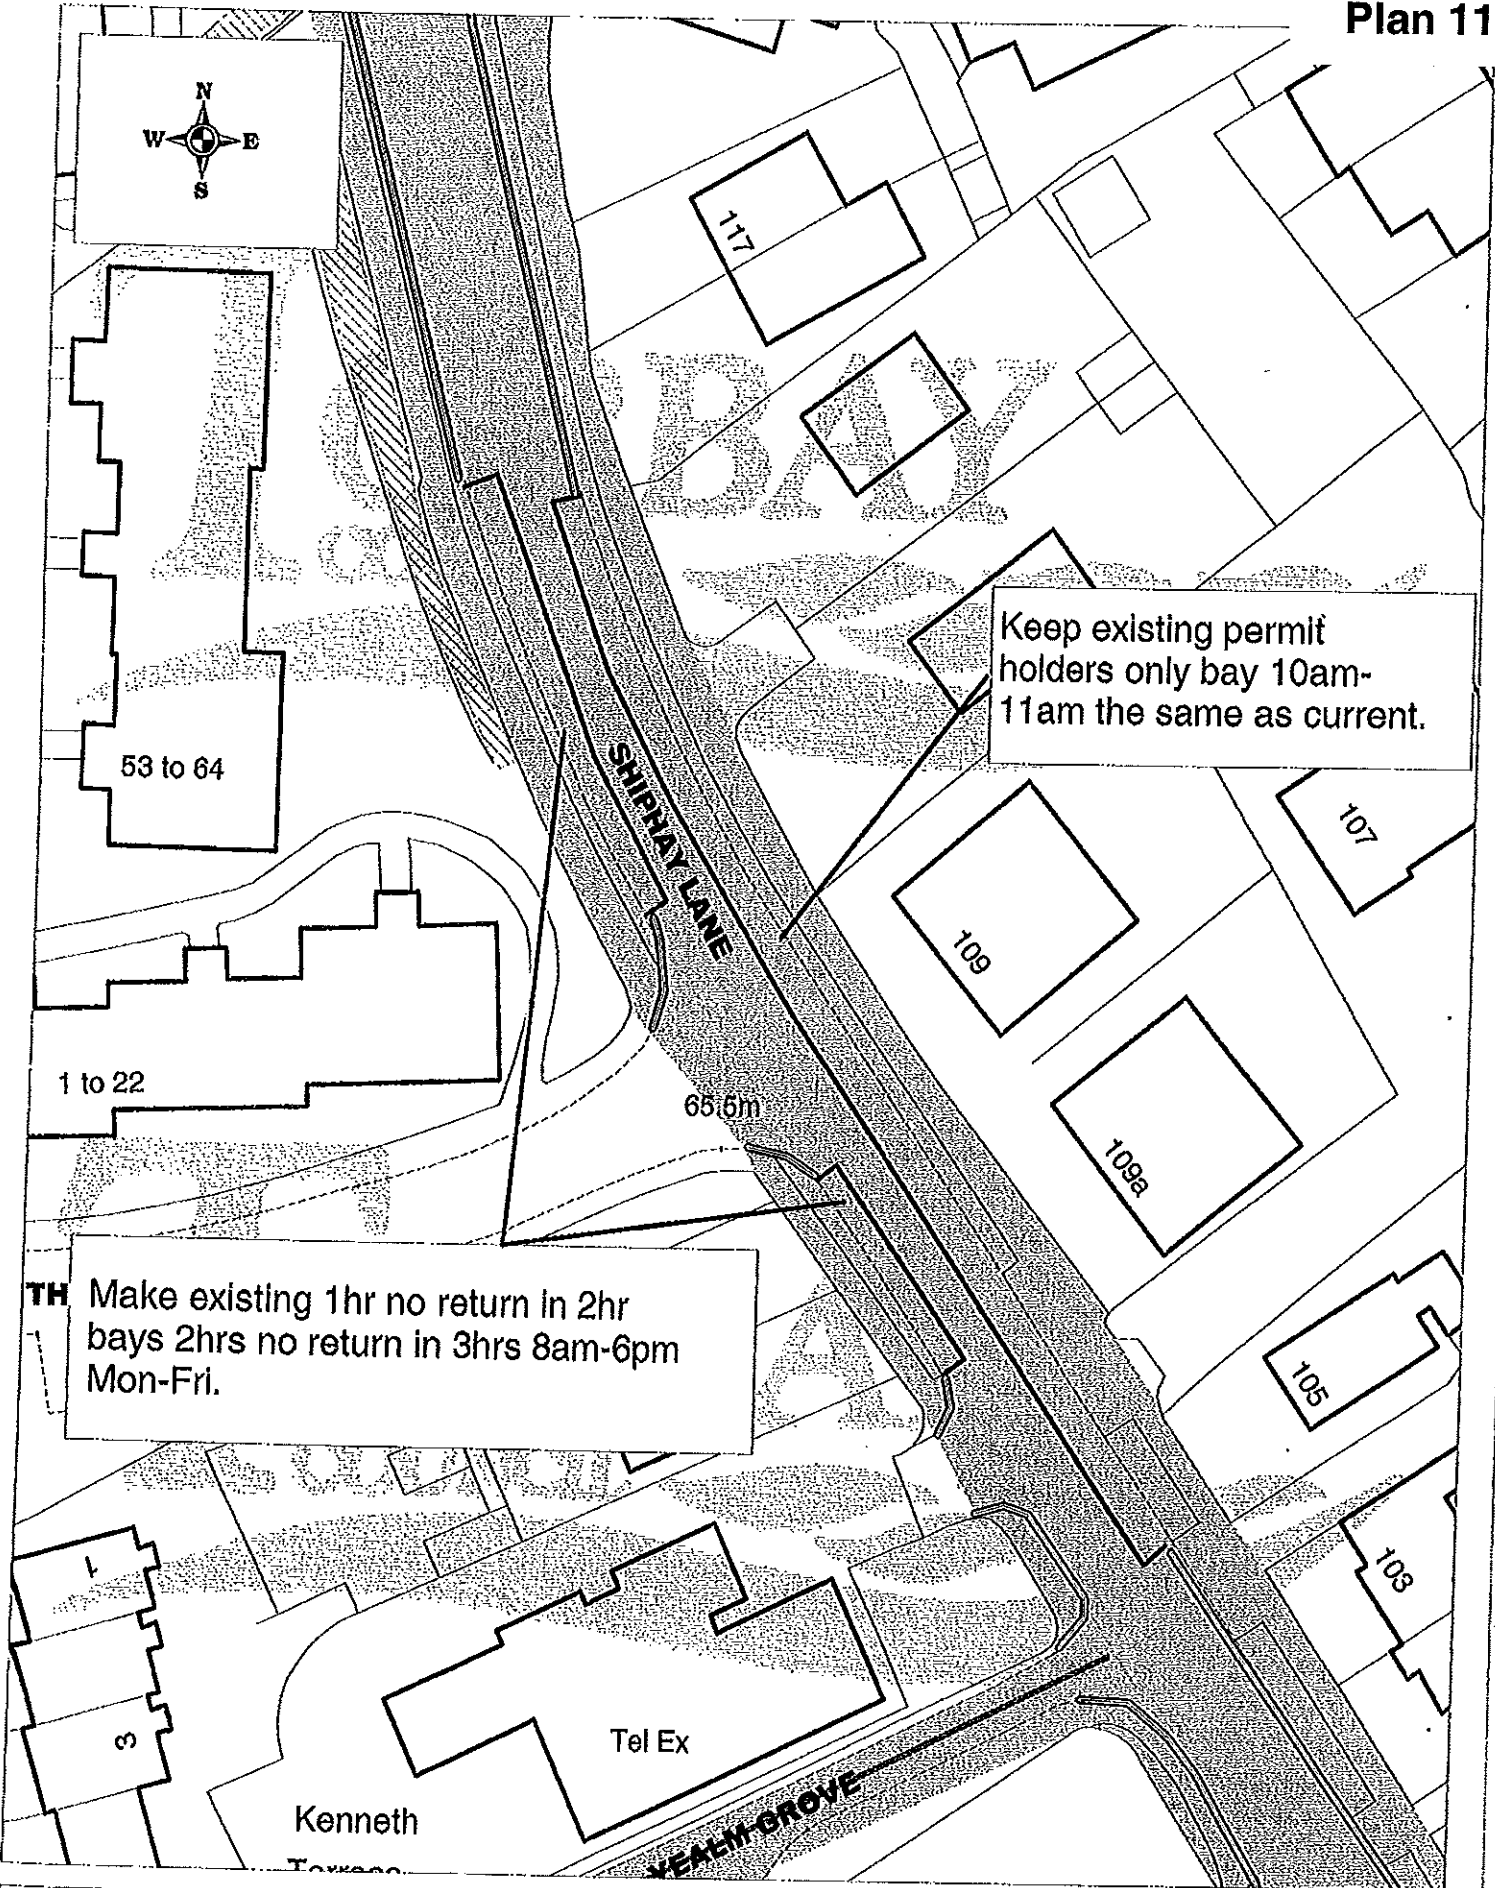

Keep existing permit holders only bay 10am-11am the same as current.

TH Make existing 1hr no return in 2hr bays 2hrs no return in 3hrs 8am-6pm Mon-Fri.

1:500 Scale

Shiphay Lane Shiphay CPZ
Torquay



Reproduced from the Ordnance Survey mapping with the permission of the Controller of HMSO. (c) Crown Copyright.
Unauthorised reproduction infringes crown copyright and may lead to prosecution or civil proceedings. Torbay Council LA079782