



Ground floor harbour garden

Covers 80

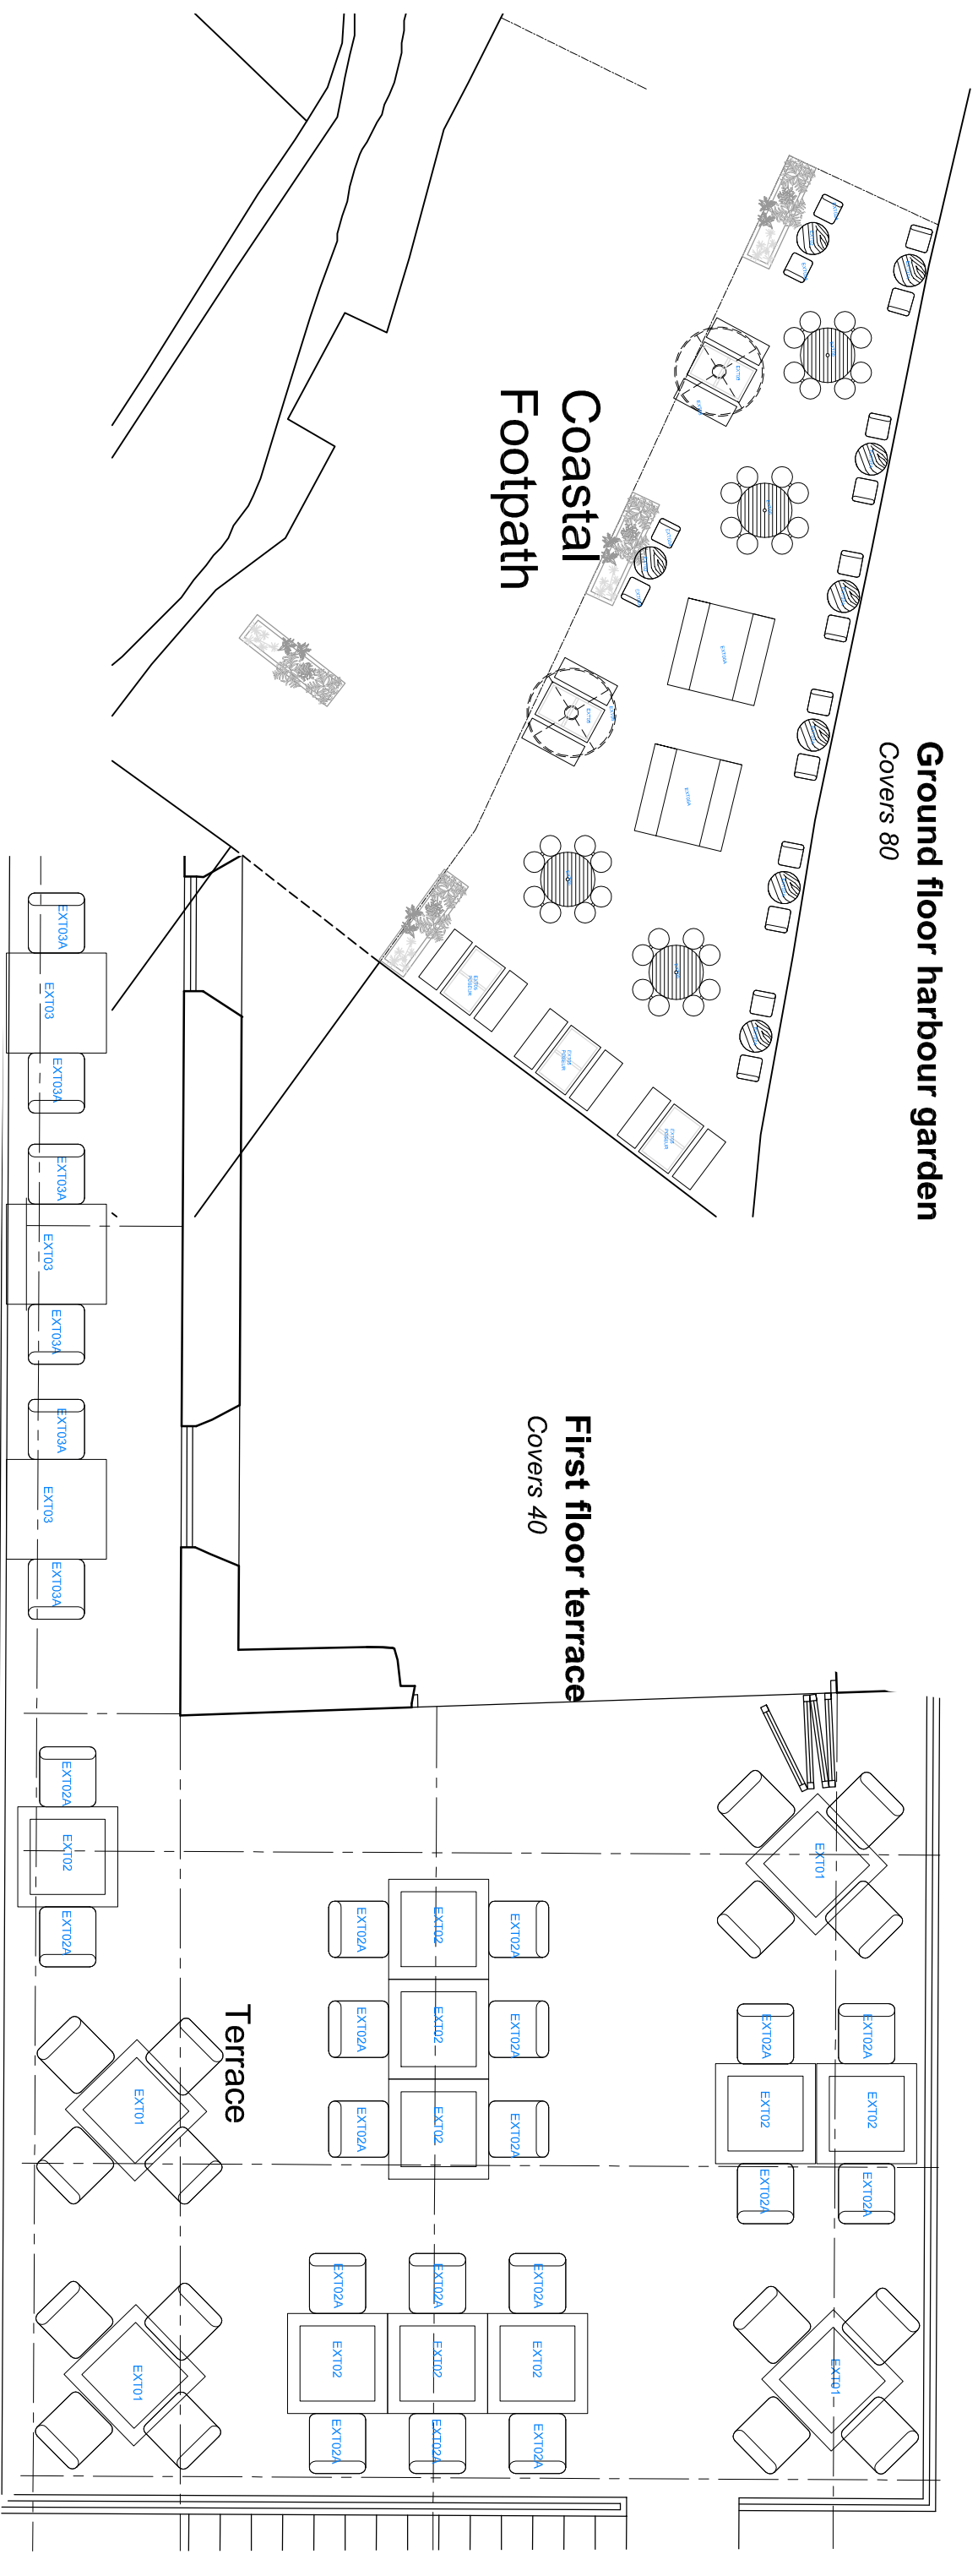


Ground floor front Garden

Covers 84

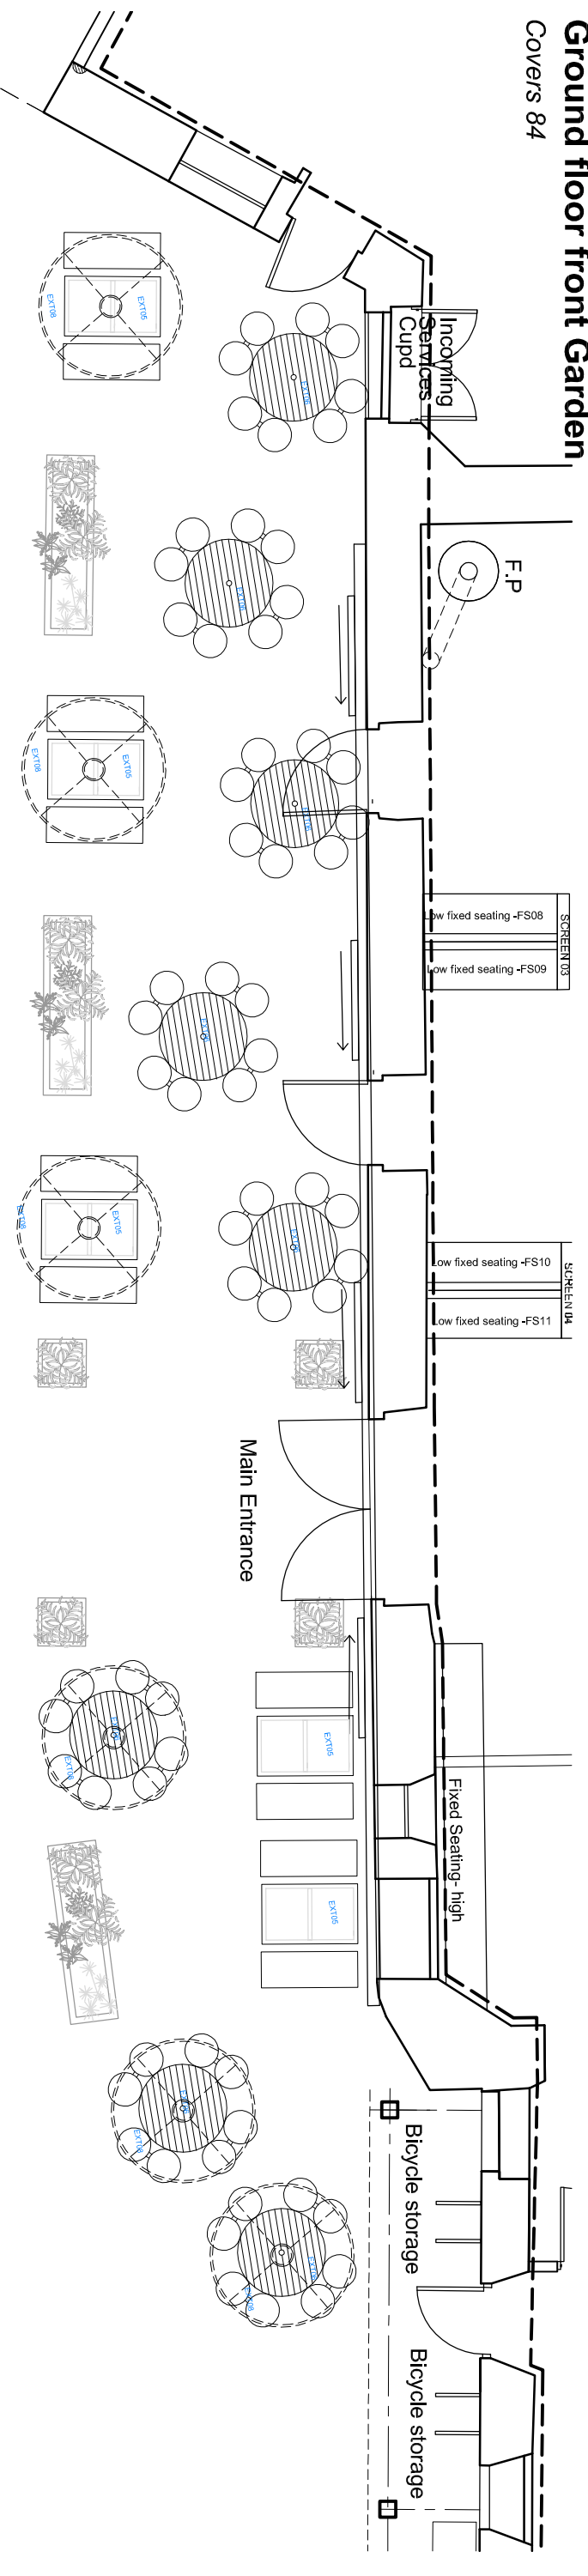

rev	date	revision note	titles	scale @ A3	drawn	check	date	status	job no	rev
C	191009	External furniture layout adjusted to suit into account main entrance	Figured dimensions to be used in preference to scaled sizes. All dimensions to be checked by the contractor before commencing work, and any discrepancies reported to the architect to be read in conjunction with Structural Engineers and other consultants drawings.	NTS	MJP	-	01/05/19	Information	17.097	E
D	191118	Bicycle storage relocated	This drawing is the property of designmanagementpartnership. Copyright is reserved by them and the drawing is issued on the condition that it is not copied, reproduced, retained or disclosed to any third party without the written consent of designmanagementpartnership.	Proposed Ext. Furniture						
E	191205	Section of seating omitted from Harbour Garden. Terrace seating amended from high to dining height								
				client			Harbour Lights Paignton for St Austell Brewery		drawing number	542

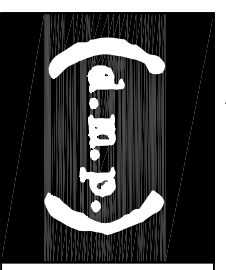

designmanagementpartnership

8 Trade Street, Cardiff, CF10 5dt
 T +44(0)29 2064 4829
 F +44(0)29 2064 4831
 E mail@designmanagementpartnership.com