


HARBOUR LIGHT BAR & RESTAURANT COMING SOON....

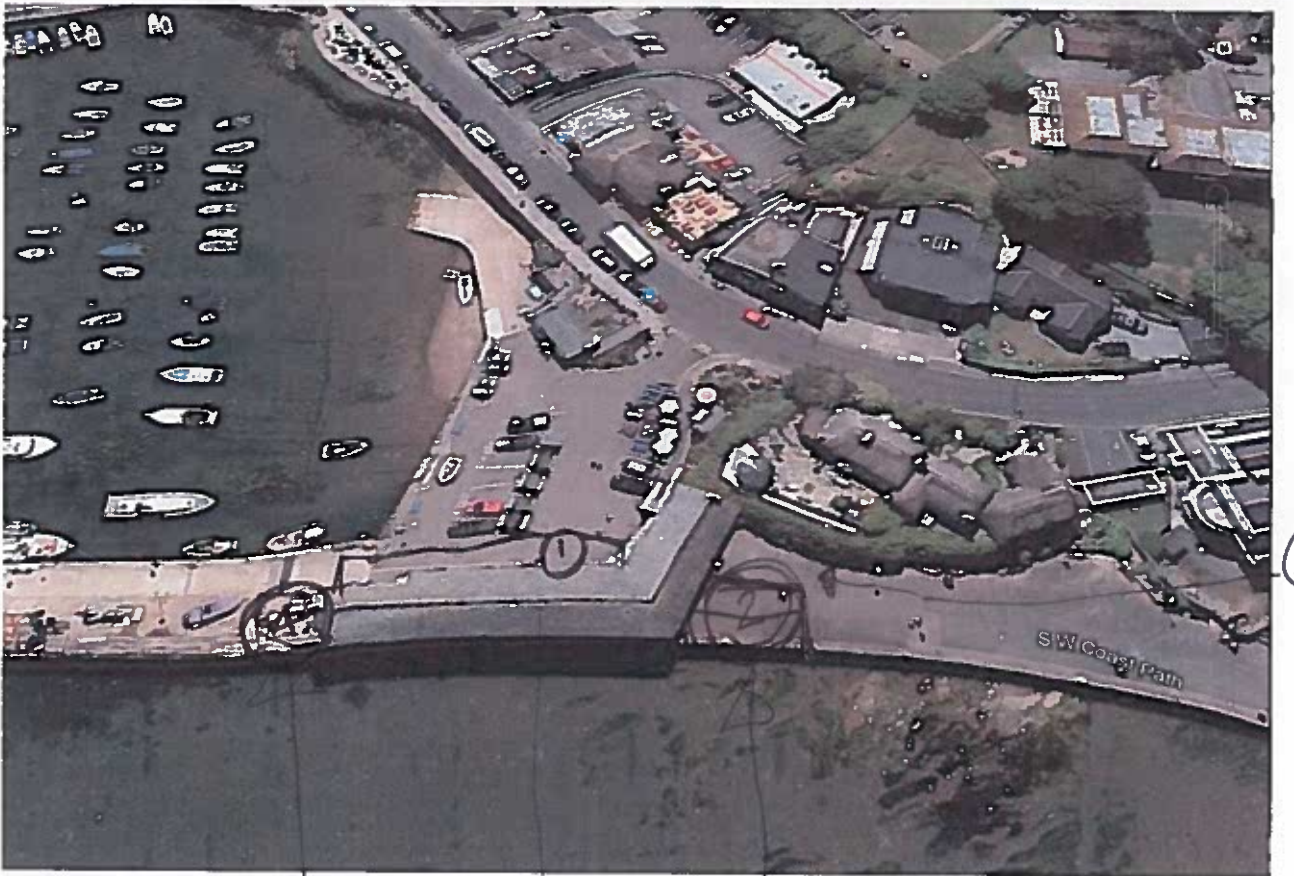



4



1

2

3





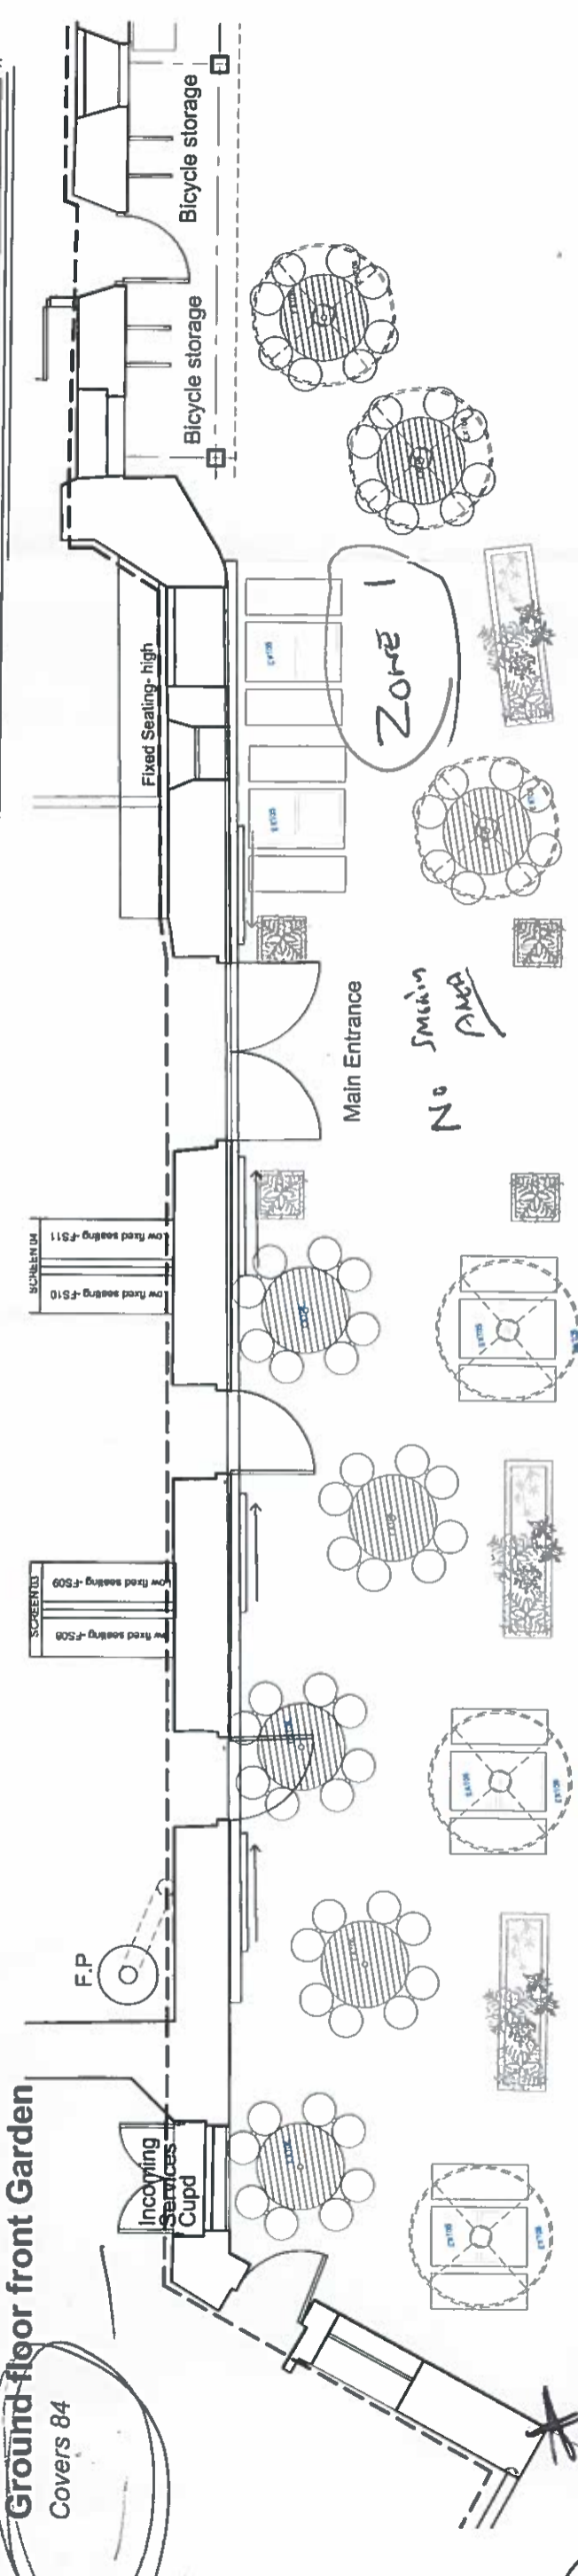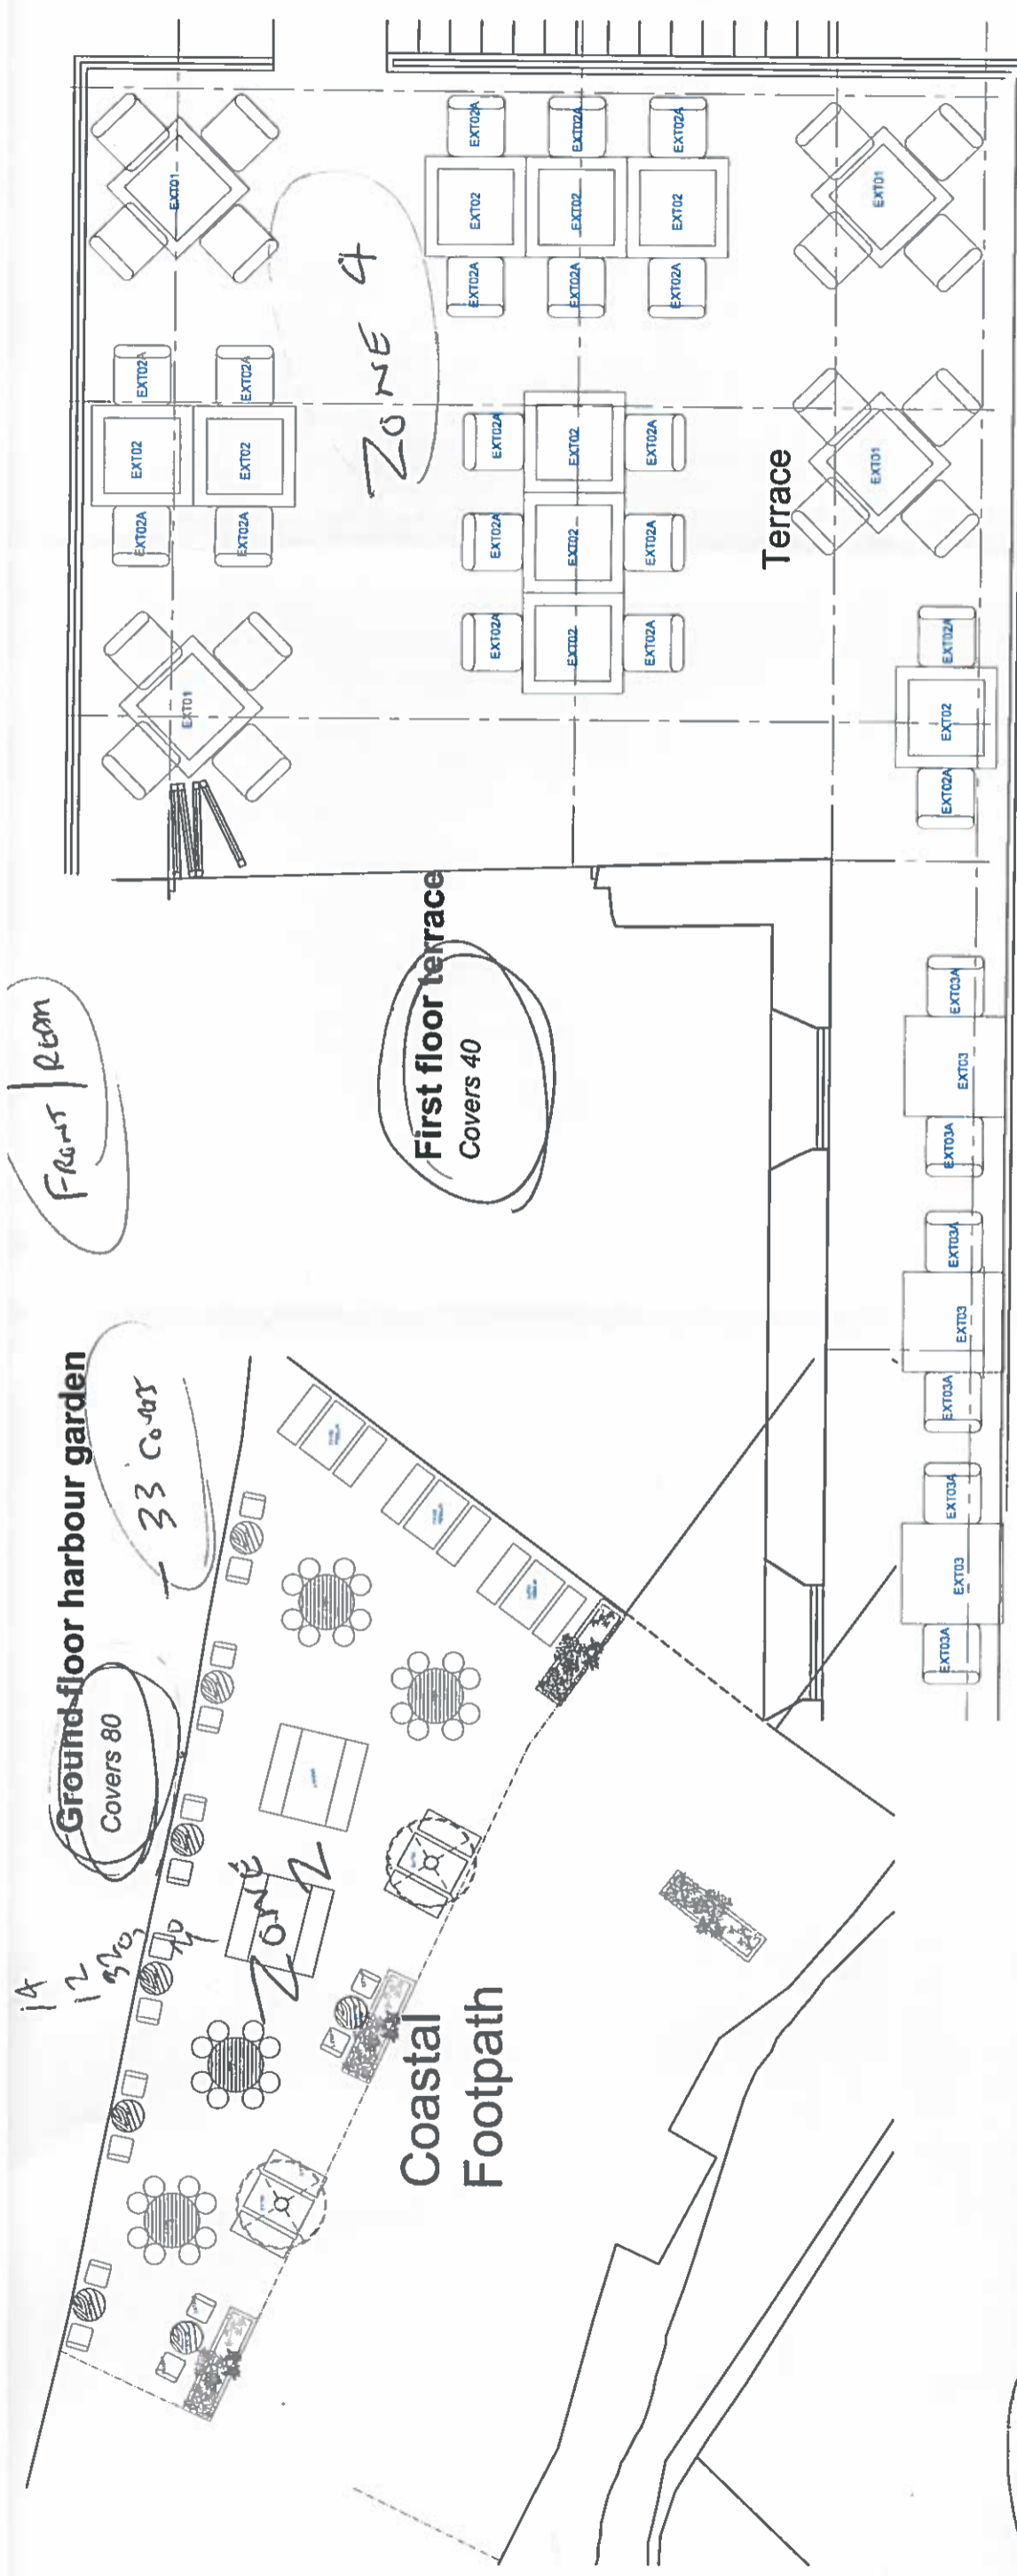

|   |   |                                    |  |                             |   |              |            |                  |                       |                  |          |
|---|---|------------------------------------|--|-----------------------------|---|--------------|------------|------------------|-----------------------|------------------|----------|
| <b>designmanagementpartnership</b><br>8 trade street, cardiff, cf10 5dt<br>T +44(0)29 2064 4829<br>F +44(0)29 2064 4831<br>E mail@designmanagementpartnership.com | rev<br>C<br>D<br>E  | date<br>191009<br>191118<br>191205 | revision notes<br>External furniture layout adjusted to suit into account main entrance<br>Bicycle storage relocated<br>section of seating omitted from Harbour Garden. Terrace seating amended from high to dining height | initials<br>TM<br>TM<br>HJK | scale @ A3<br>NTS<br>title<br>Proposed Ext. Furniture   | drawn<br>MIP | check<br>- | date<br>01/05/19 | status<br>Information | job no<br>17.087 | rev<br>E |
|   | client<br>Harbour Lights<br>Paignton<br>for<br>St Austell Brewery |                                    | drawings number<br><b>542</b>  |                             | Figures dimensions to be used in preference to scaled plans<br>All dimensions to be checked by the contractor before<br>commencing work and any discrepancies reported to the<br>design management partnership immediately<br>Drawings to be used in conjunction with Structural Engineers and<br>other consultants drawings<br>This drawing is the property of designmanagementpartnership<br>Copyright is reserved by them and the drawing is issued on the<br>condition that it is not copied, reproduced, retained or disclosed to<br>any unauthorised person either wholly or in part without the<br>consent of designmanagementpartnership. |              |            |                  |                       |                  |          |

