


**Chapter 3 - Appendix 2**

**Inspector's Recommendation 3.44\***

Modify Proposals Map (Sheets 20 & 23)  
Insert notation for new housing site H1.16A. ( in  
accordance with PCI 3/6)

Primley Dairy, Waterleat Road, Paignton. (\*See also 11.34)

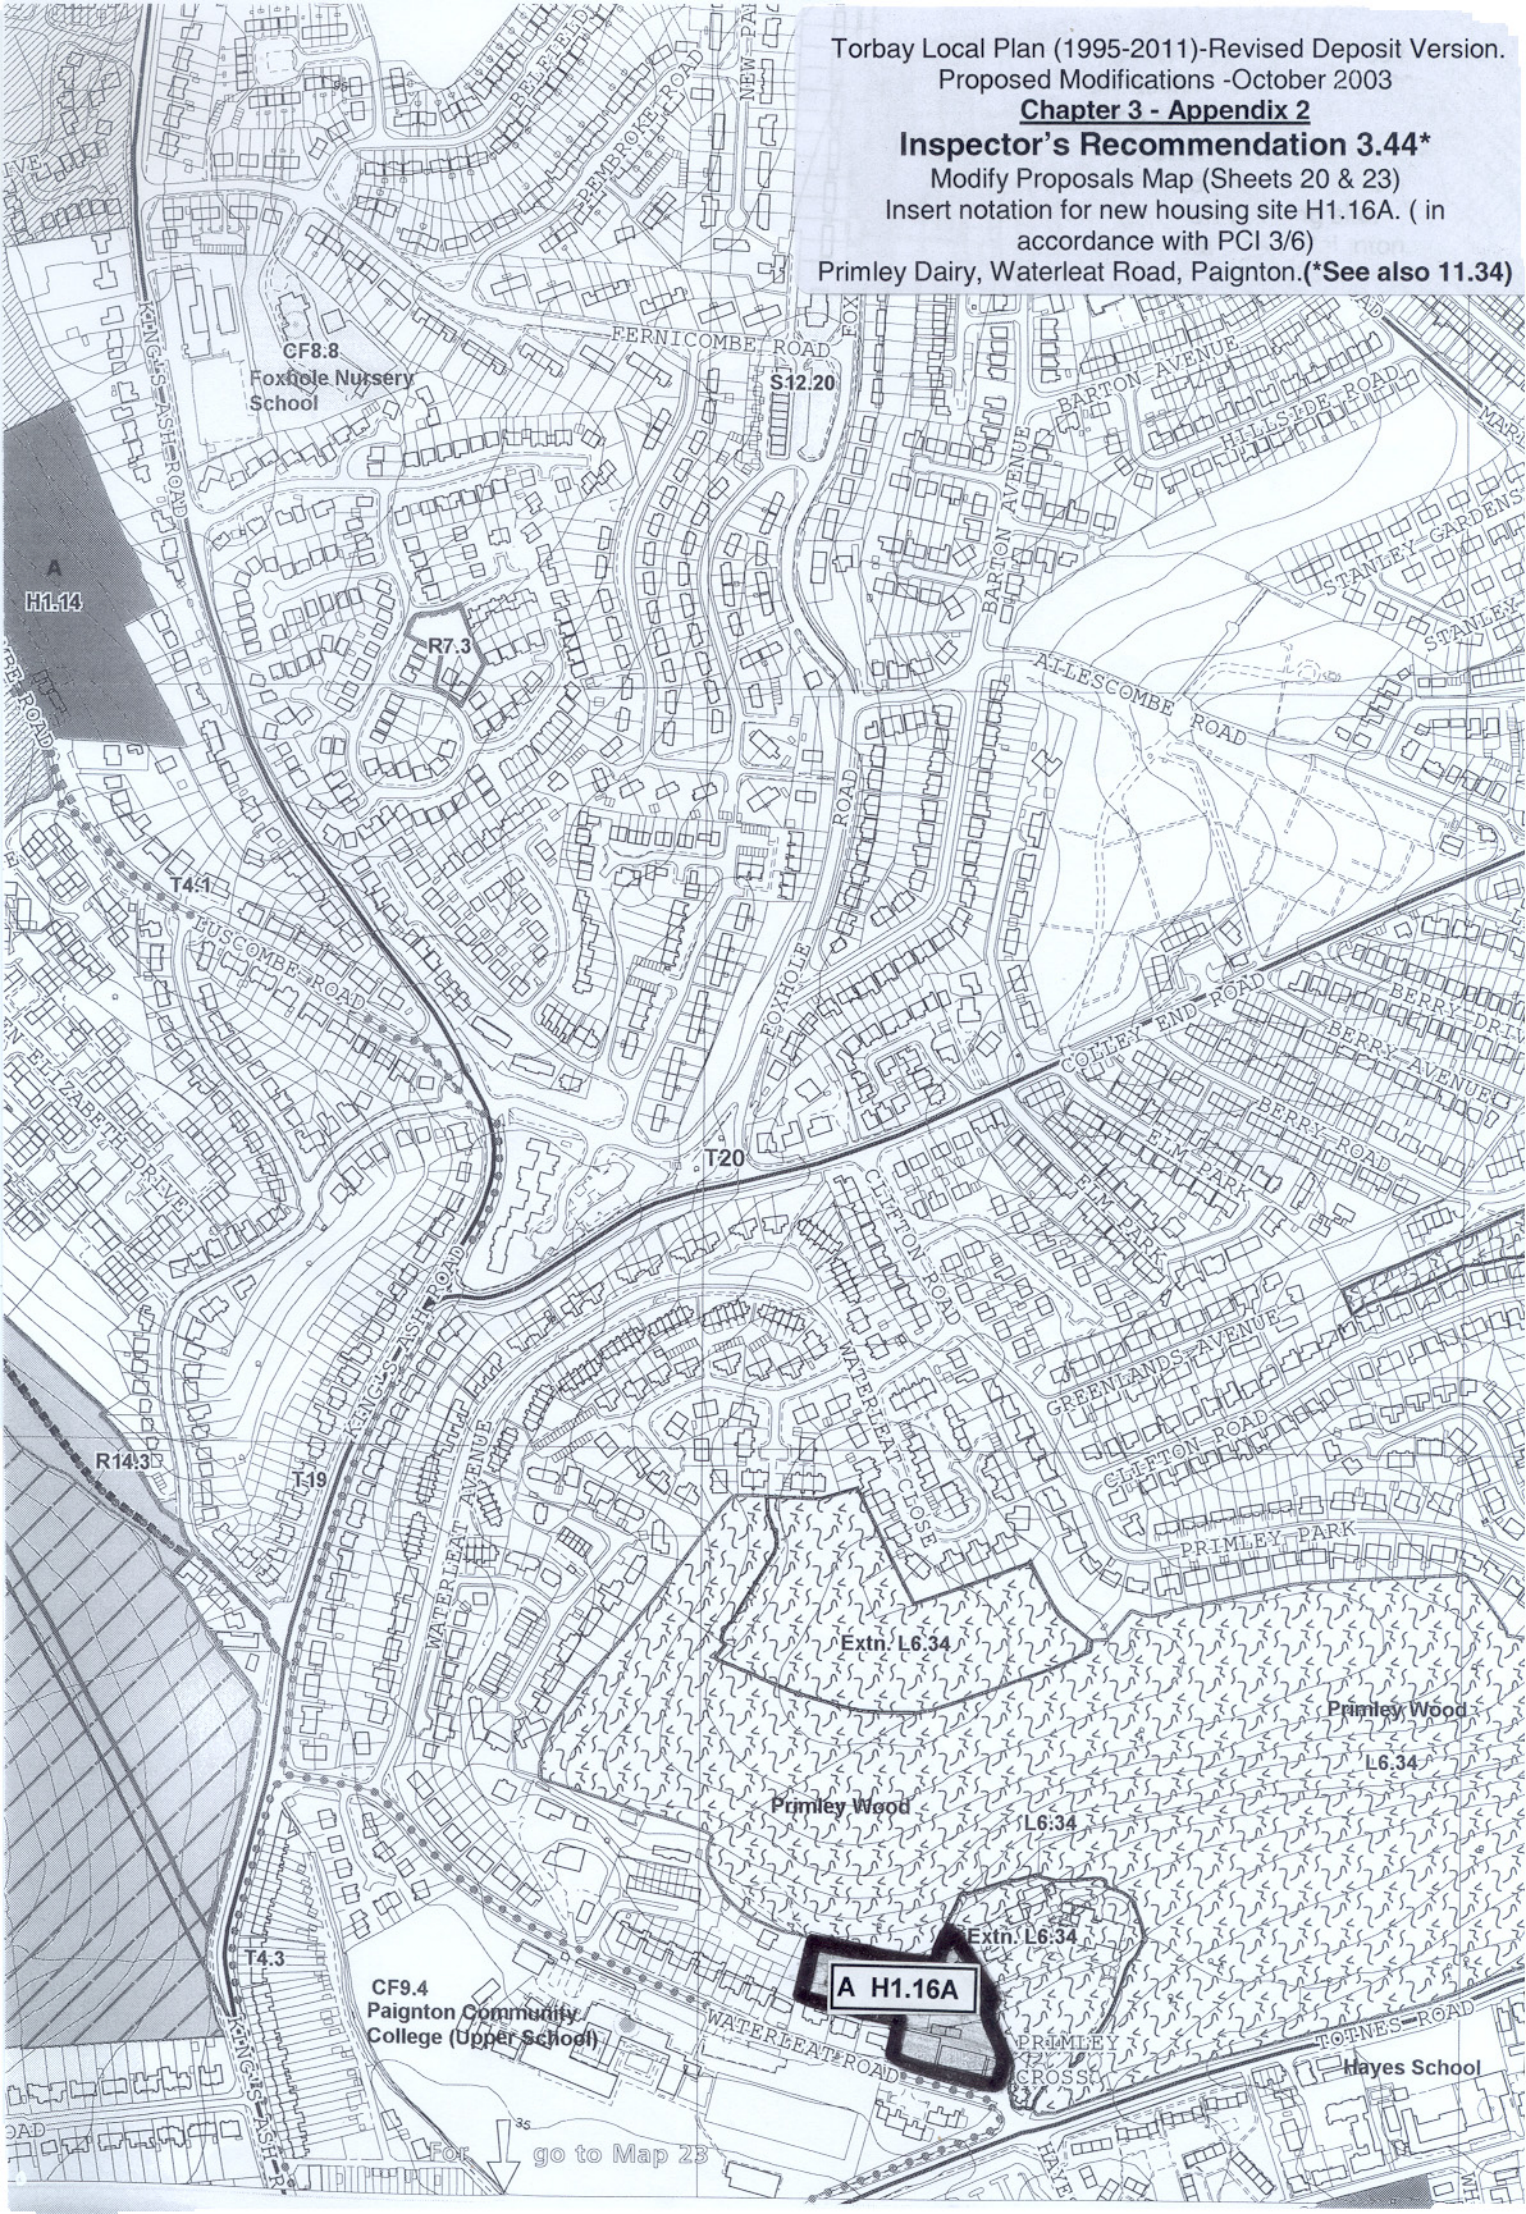

For go to Map 23