


Torbay CIL Map Sheet Location Plan



A3 sheet layout (1:5,000)

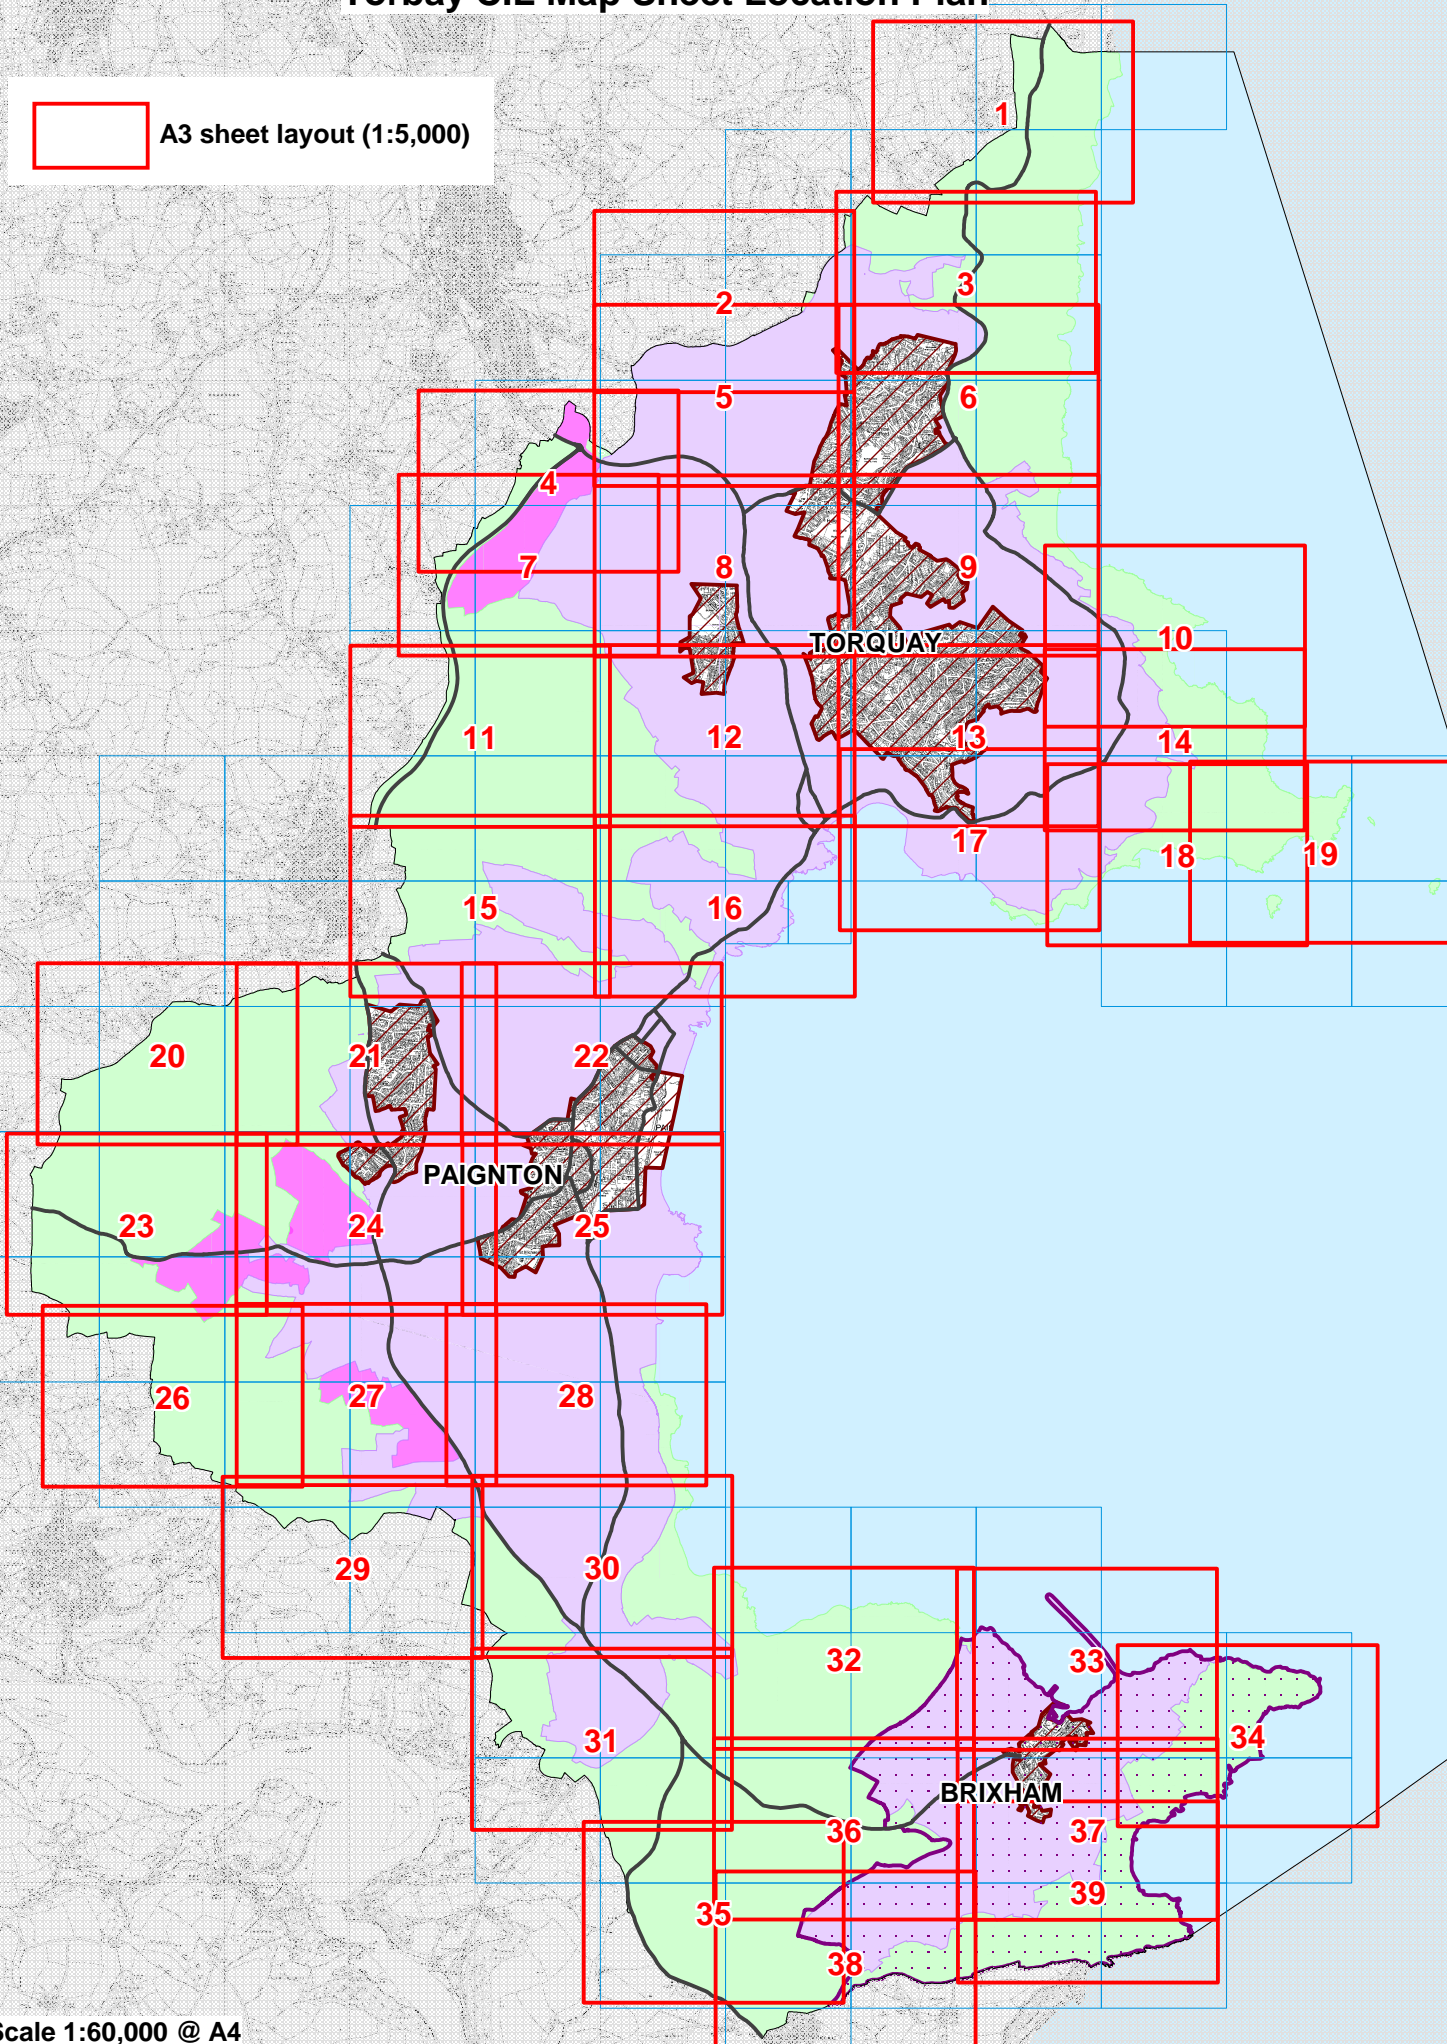

Scale 1:60,000 @ A4

© Crown copyright and database rights 2017 Ordnance Survey 100022695.