


Contractors to check all dimensions on site. Any discrepancies must be reported to the supervising officer before proceeding.

Do not scale from this drawing; work from figured dimensions only.

This drawing must be read in strict conjunction with all construction details, specifications of works, and all relevant structural and other consultants drawings.

This drawing © Kensington Taylor Architects.

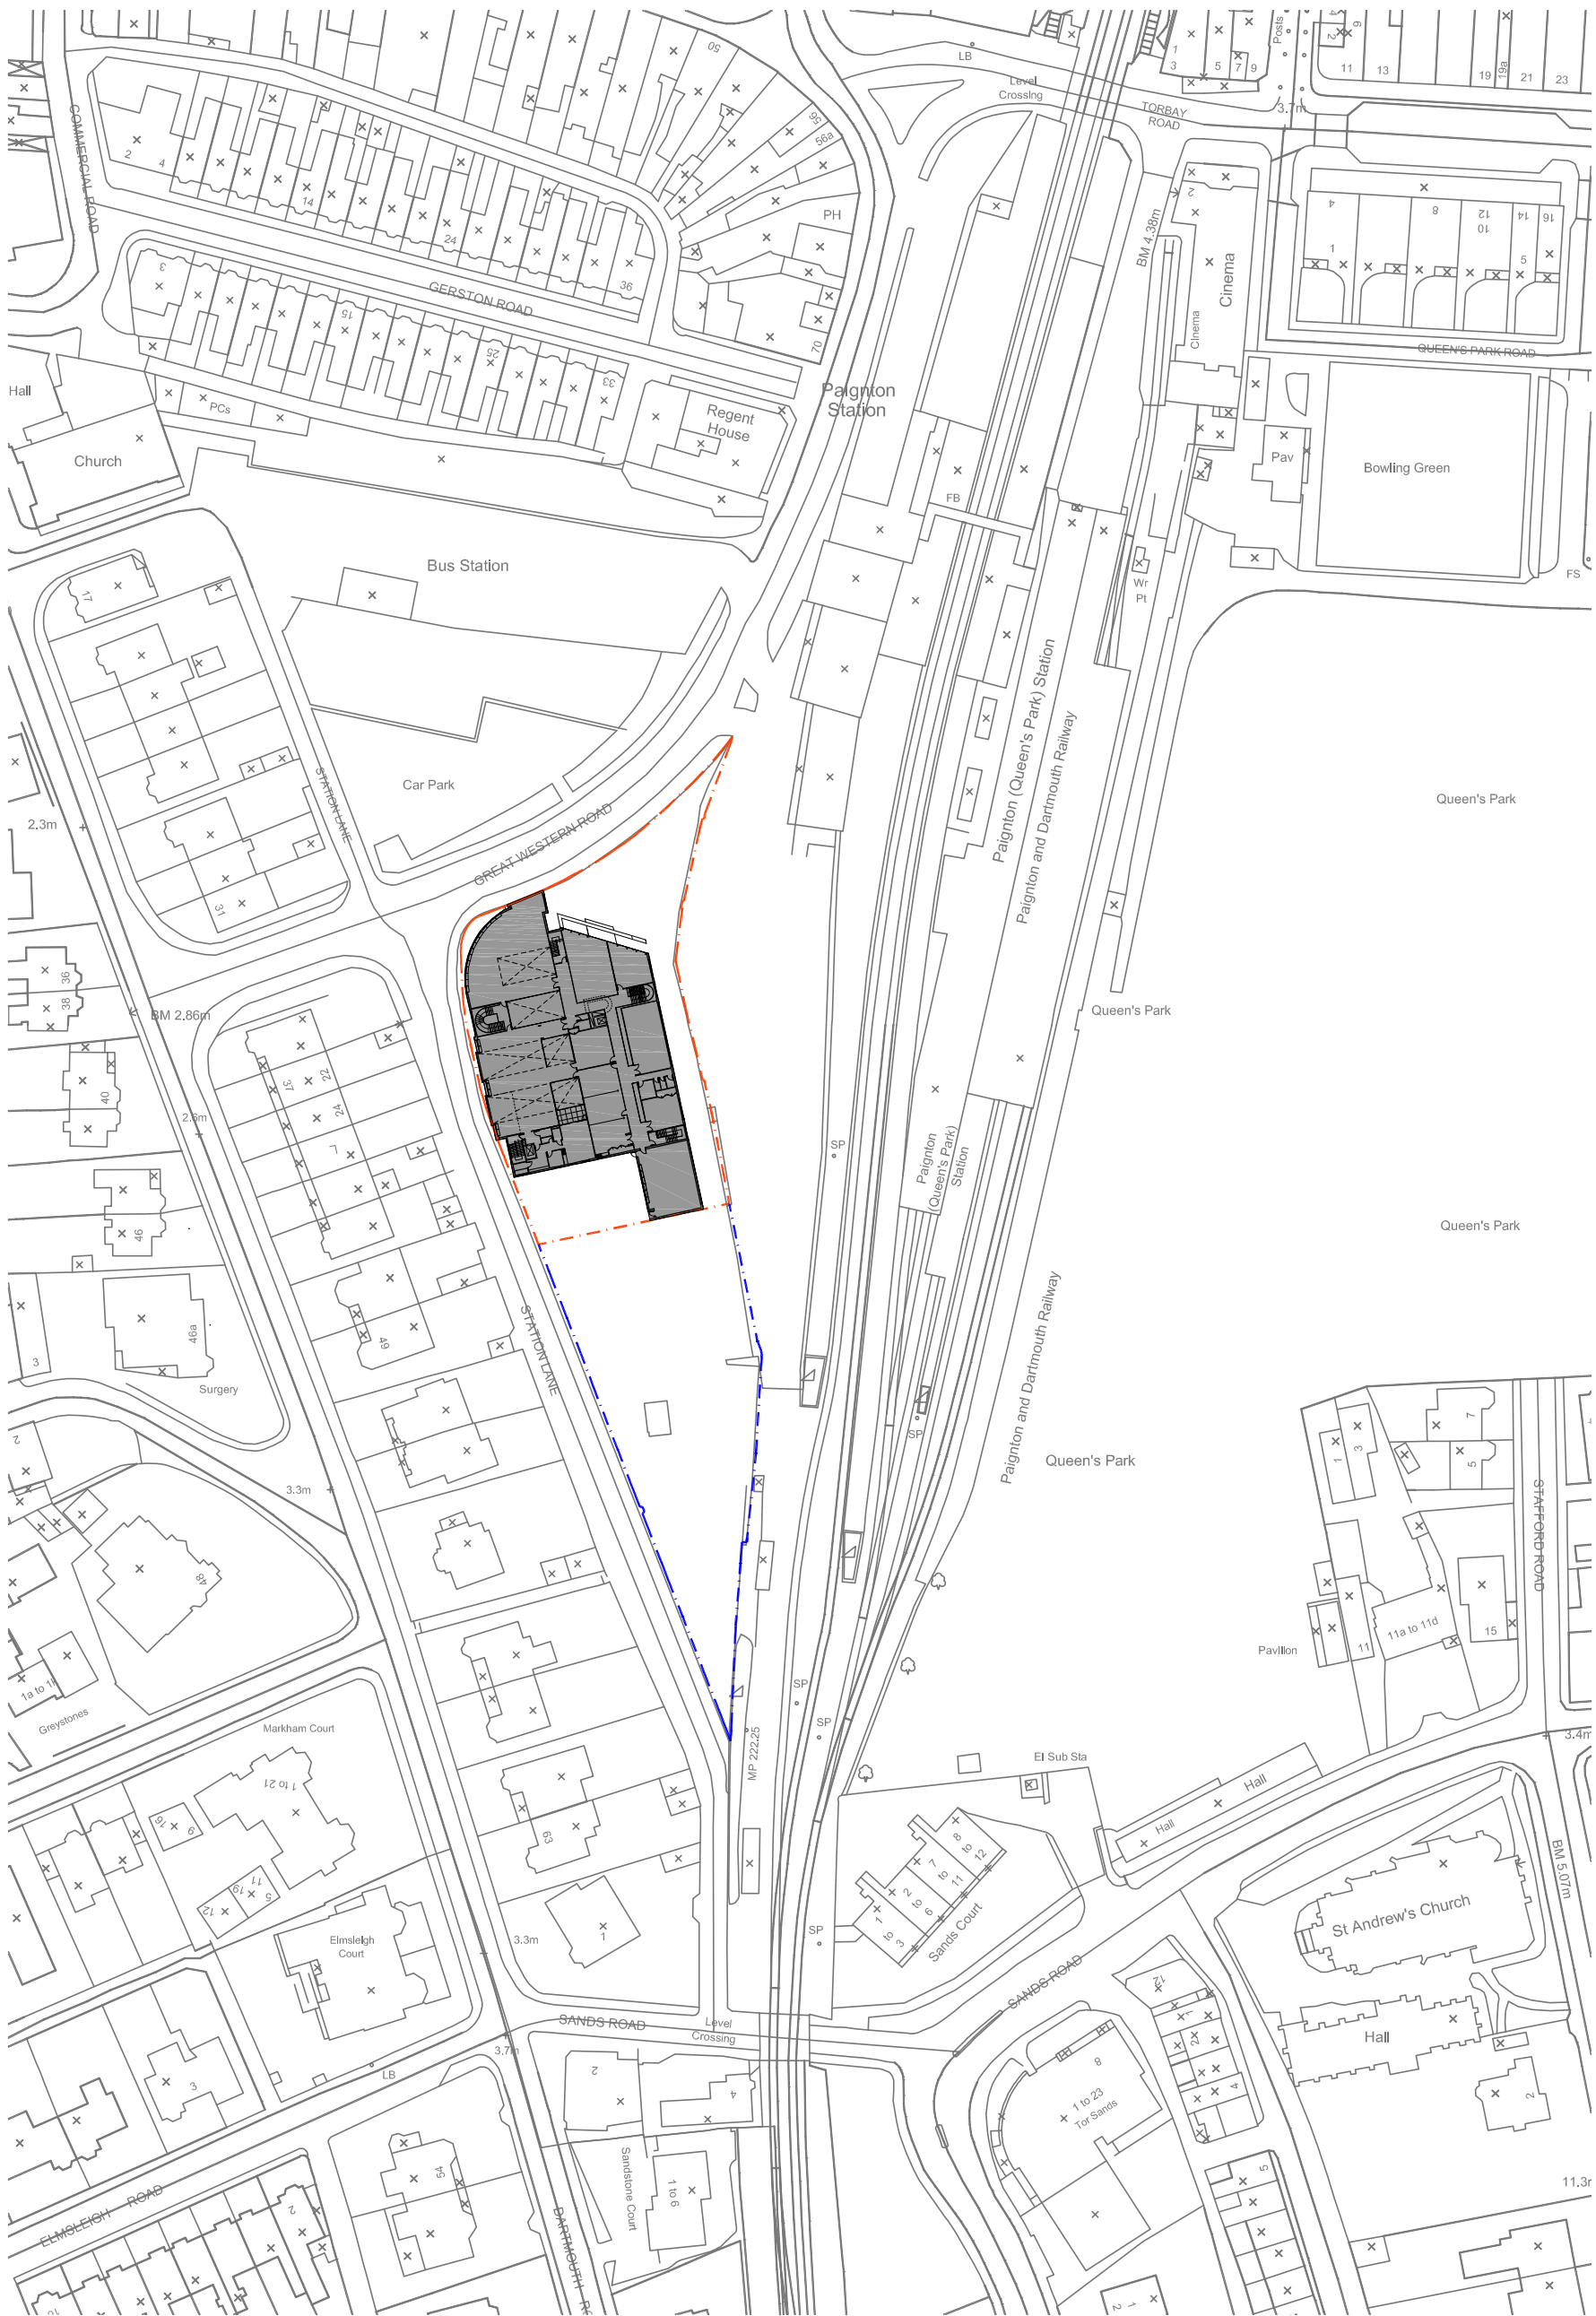

LEGEND
 - - - - - SITE BOUNDARY
 - - - - - ADJOINING LAND OWNED BY COUNCIL

B	08/05/08	GENERAL AMENDMENTS - STAGE D ISSUE	BR
A	19/03/08	MINOR ALTERATIONS	BR
Rev.	Date	Amendment	Drawn / Checked

TITLE
COMMUNITY LIBRARY AND HUB

DETAIL
LOCATION PLAN

SCALE: 1:1250 @ A3
 DATE: FEB 2008
 DRAWN BY: BR
 CHECKED BY: AC
 DRAWING NO: 0793 L.01.16
 REVISION: B

Kensington Taylor
 CHARTERED ARCHITECTS • CHARTERED DESIGNERS

Kensington Court
 Woodwater Park
 Pynes Hill
 Exeter EX2 5TY
 T 01392 360338 F 01392 360344
 E info@kensingtontaylor.com
 WWW.kensingtontaylor.com