


Plan View:

Berthing Key:

- 10 M Berths - 65
- 8 M Berths - 82
- 6 M Berths - 26
- Total Berths - 173**

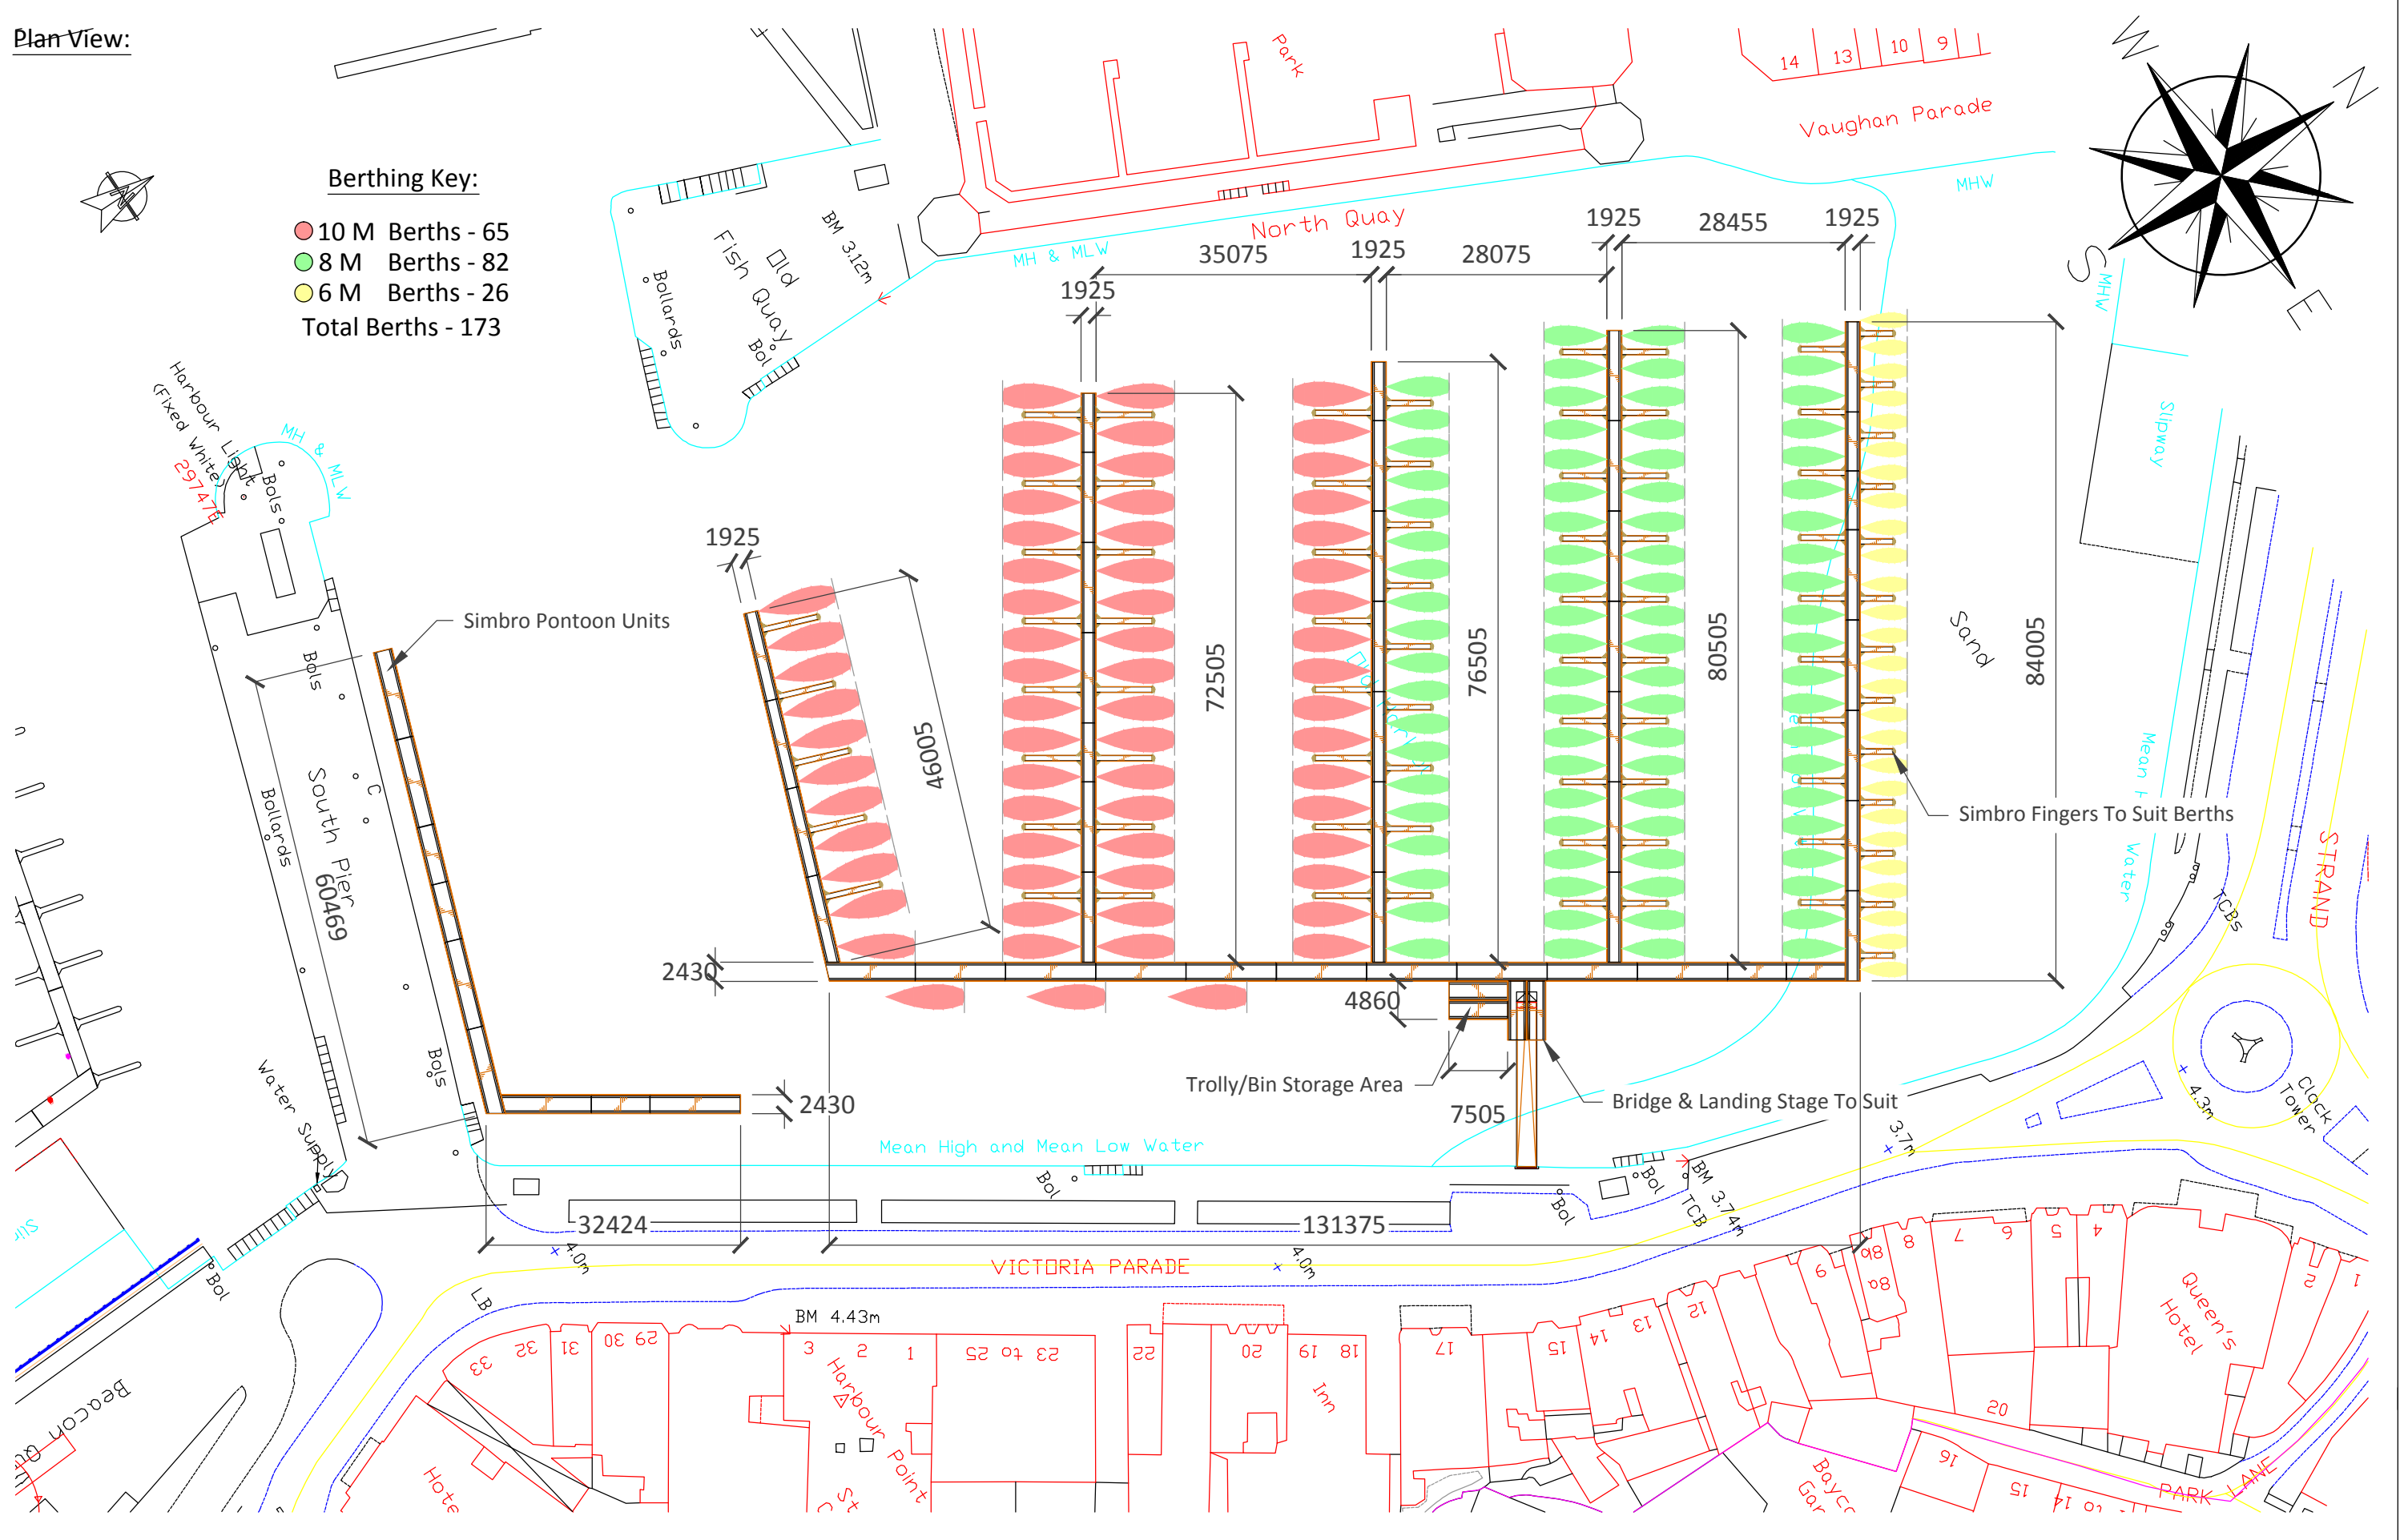

CLIENT
Tor Bay Harbour Authority
Inner Harbour

DRAWING.
Proposed Layout
DRAWING NO./REV
SOL-2790-SC01-001

DRAWN BY
OP
APPROVED BY
x.x.

SCALE
1:750 @ A3
DATE
23/01/12
TYPE
Schematic


Solent Marine Ltd.


Simbro

REV	BY	DATE	DESCRIPTION
001	OP.	26/03/12	Berth Layout Changed & Store Pontoon Added