


ANNEXE 4

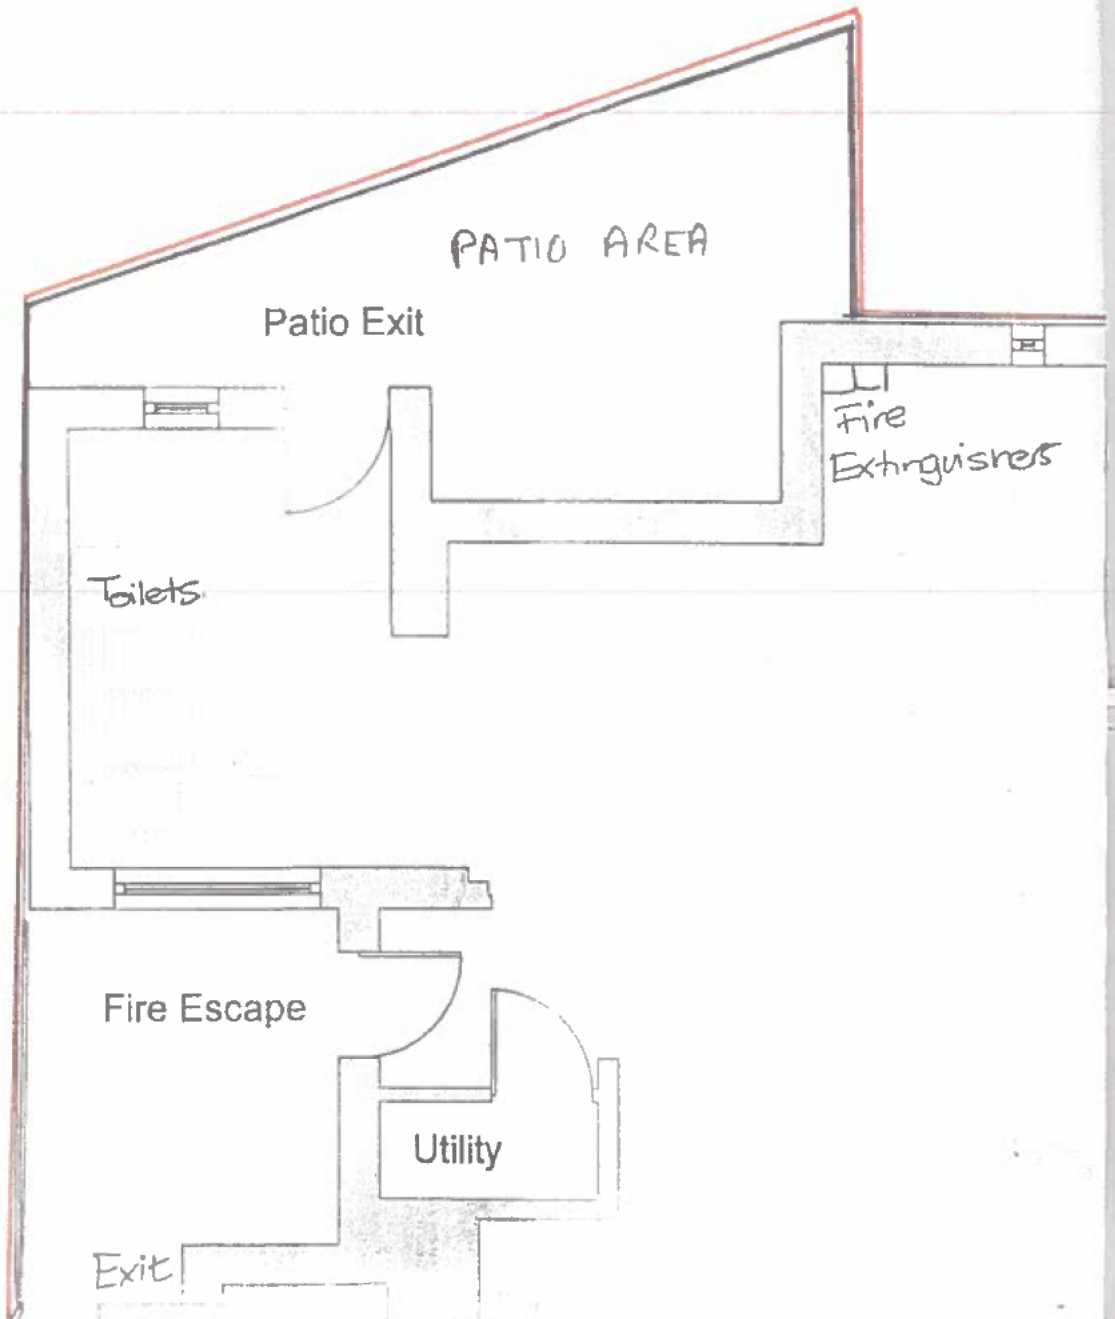

First Floor

Author:

William-Johann Litherland BSc MSc

22 Primley Park

Paignton

Devon

TQ3 3JS

Mbl: [REDACTED]

Tel: 01803 550613

Fax: 01803 550613

Client: [REDACTED]

Site:

Jackie's Pub


Parkham Road

Brixham


Devon

TQ5 9BU



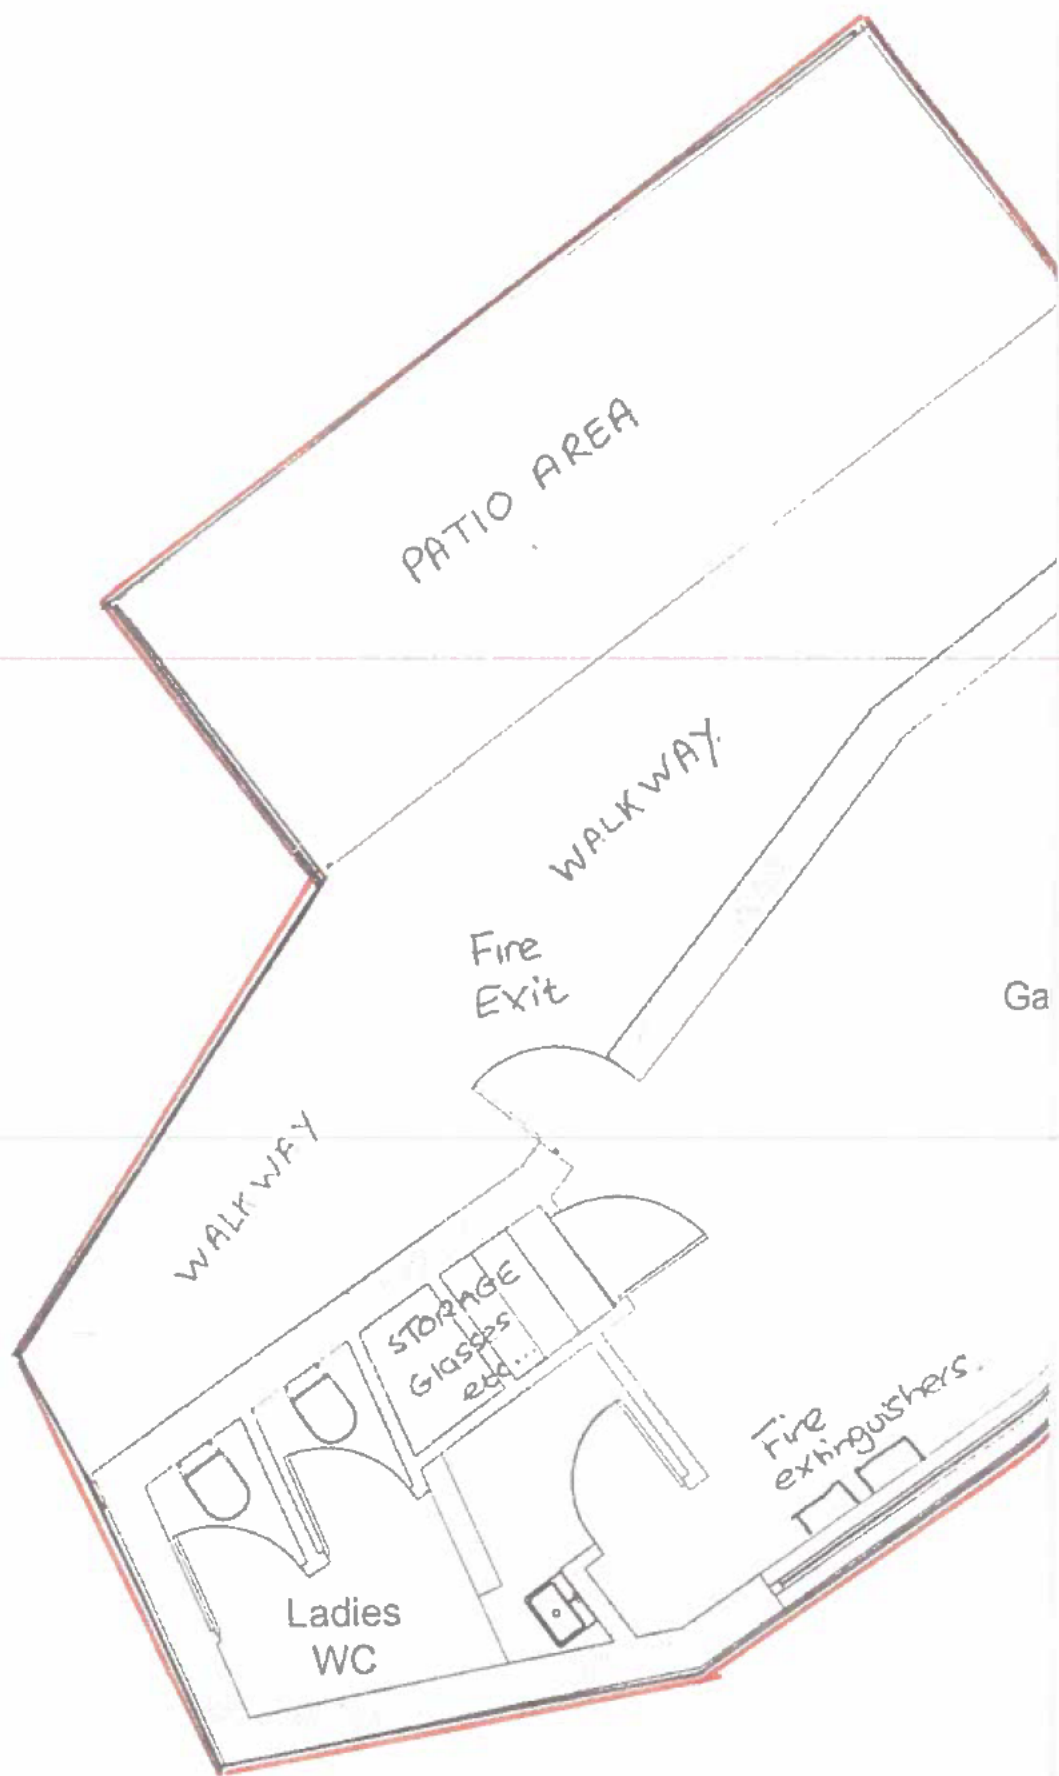

Ga

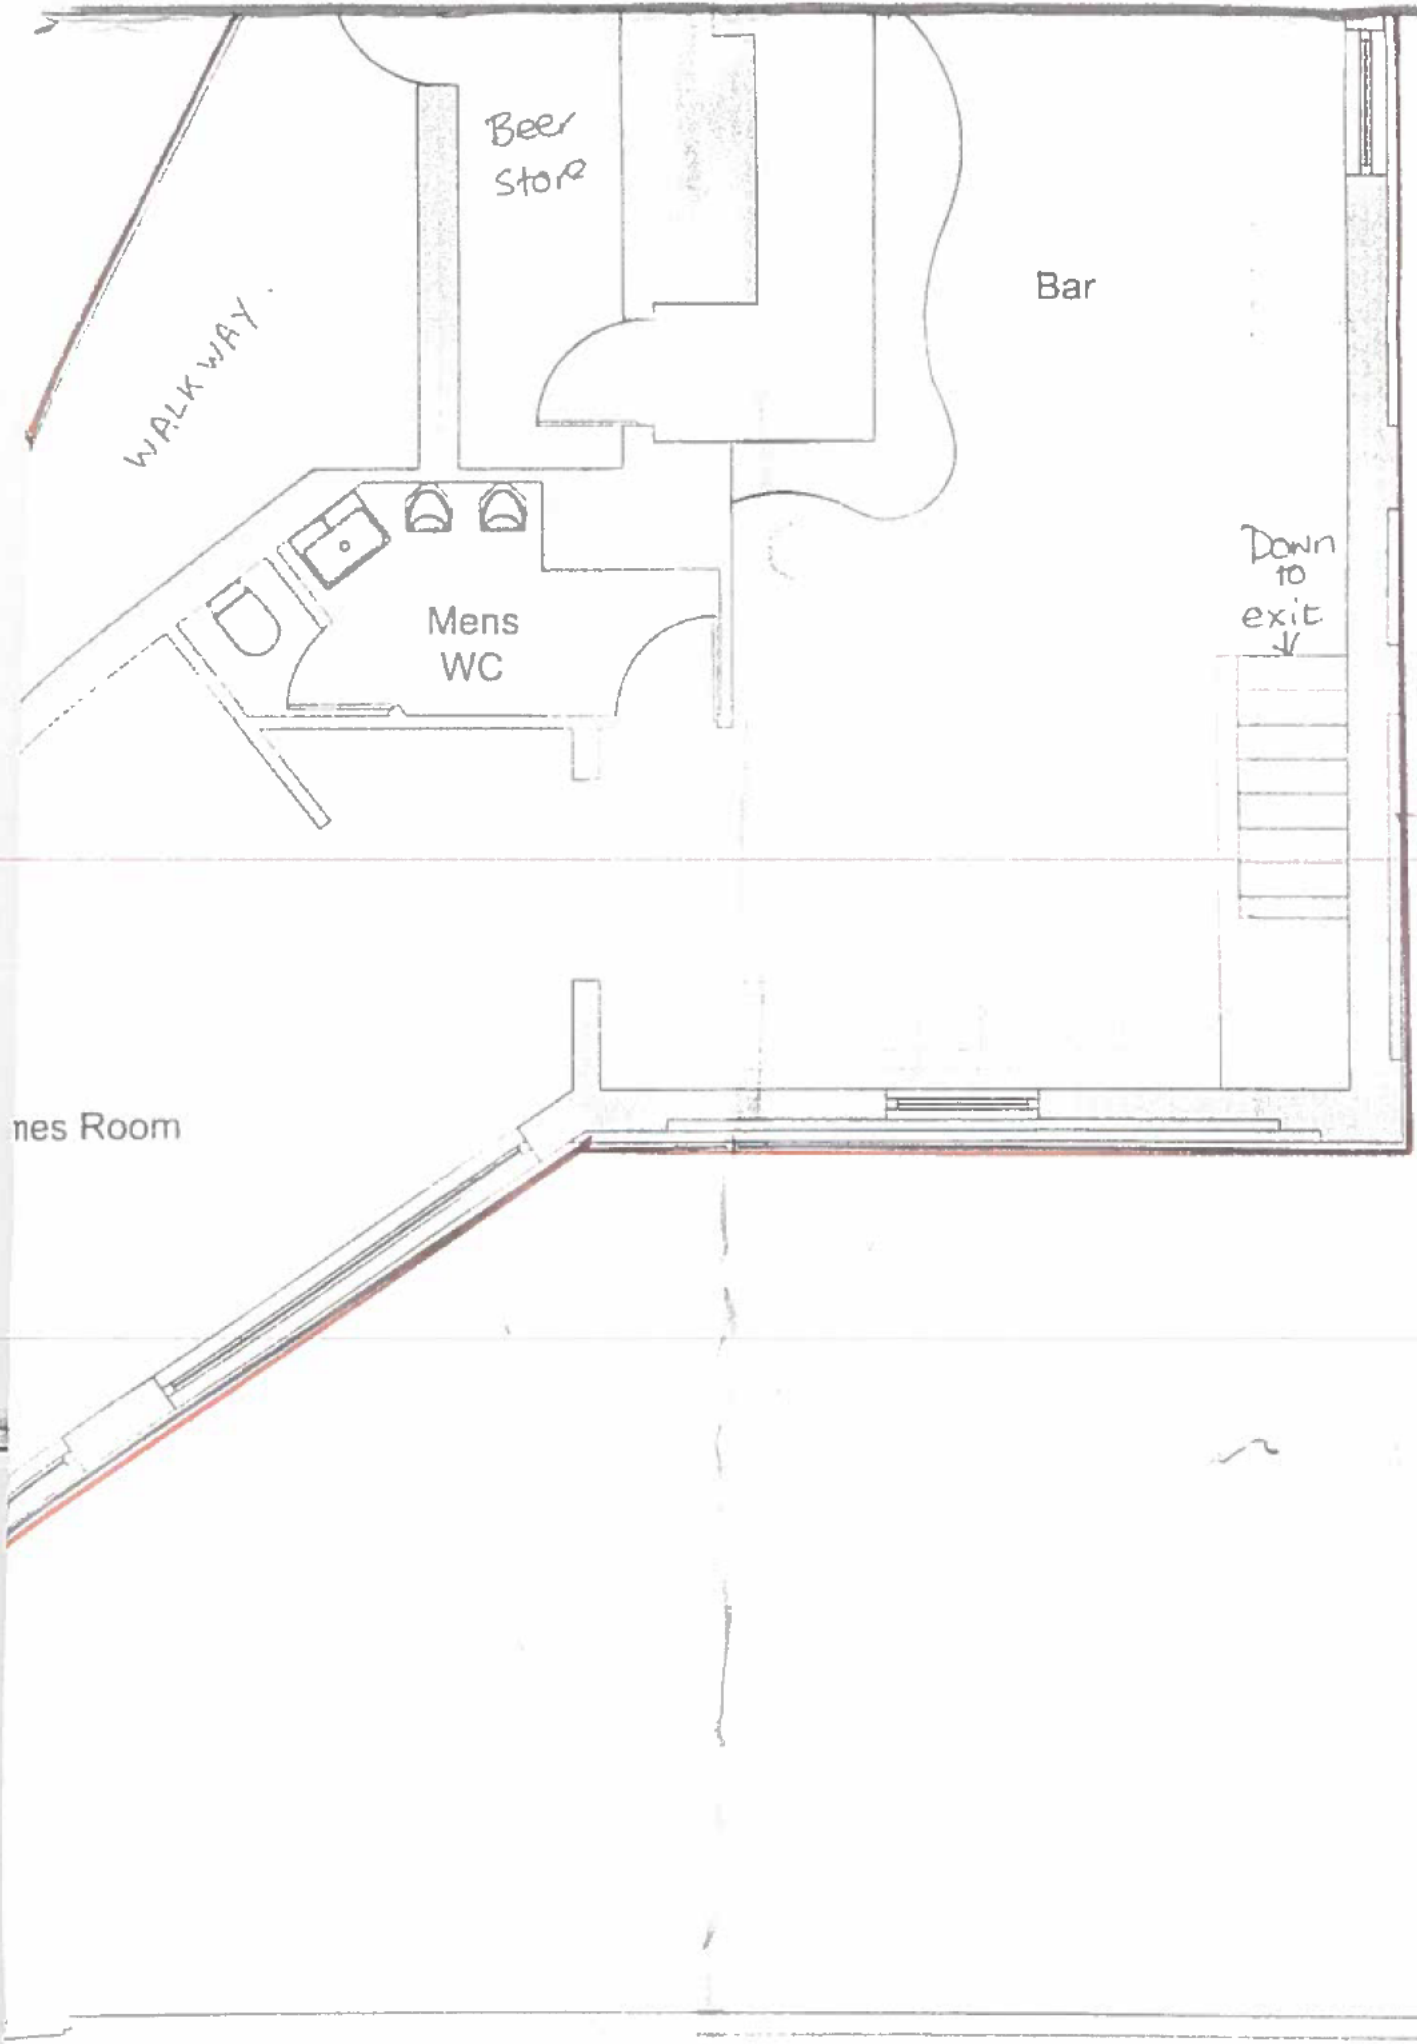

Beer Store

Bar

WALKWAY

Mens WC

Down to exit
↓

nes Room



Title:

Proposed Floor Plan

Scale: 1:50

Date: 04/12/2006

Drawing No: 2

Disclaimer

Drawing is for reference purposes only.

Although the information and recommendations in this document are presented in good faith and believed to be correct, the author William-Johann Litherland makes no representations or warranties as to the completeness or accuracy of the documentation.

This document may not reflect the standards and policy of CIAT. William-Johann Litherland is not a Chartered Architect and is not claiming to represent the Architectural Industry in any manner.

This document is Confidential and is not to be viewed by any persons other than whoever the Author or Client authorise to do so.

No copies of this document are to be made, should you require more copies or any additional information please contact the Author.

Documents unsigned by the Author are not legitimate releases. Any modifications required are to be added to the document and will be signed by the author rendering previous revisions of the document obsolete.

All information is copyright William-Johann Litherland unless otherwise stated.

By accepting this document and presenting it to third parties you accept the terms and conditions laid out in this disclaimer.

Signed: 