


Appendix 2

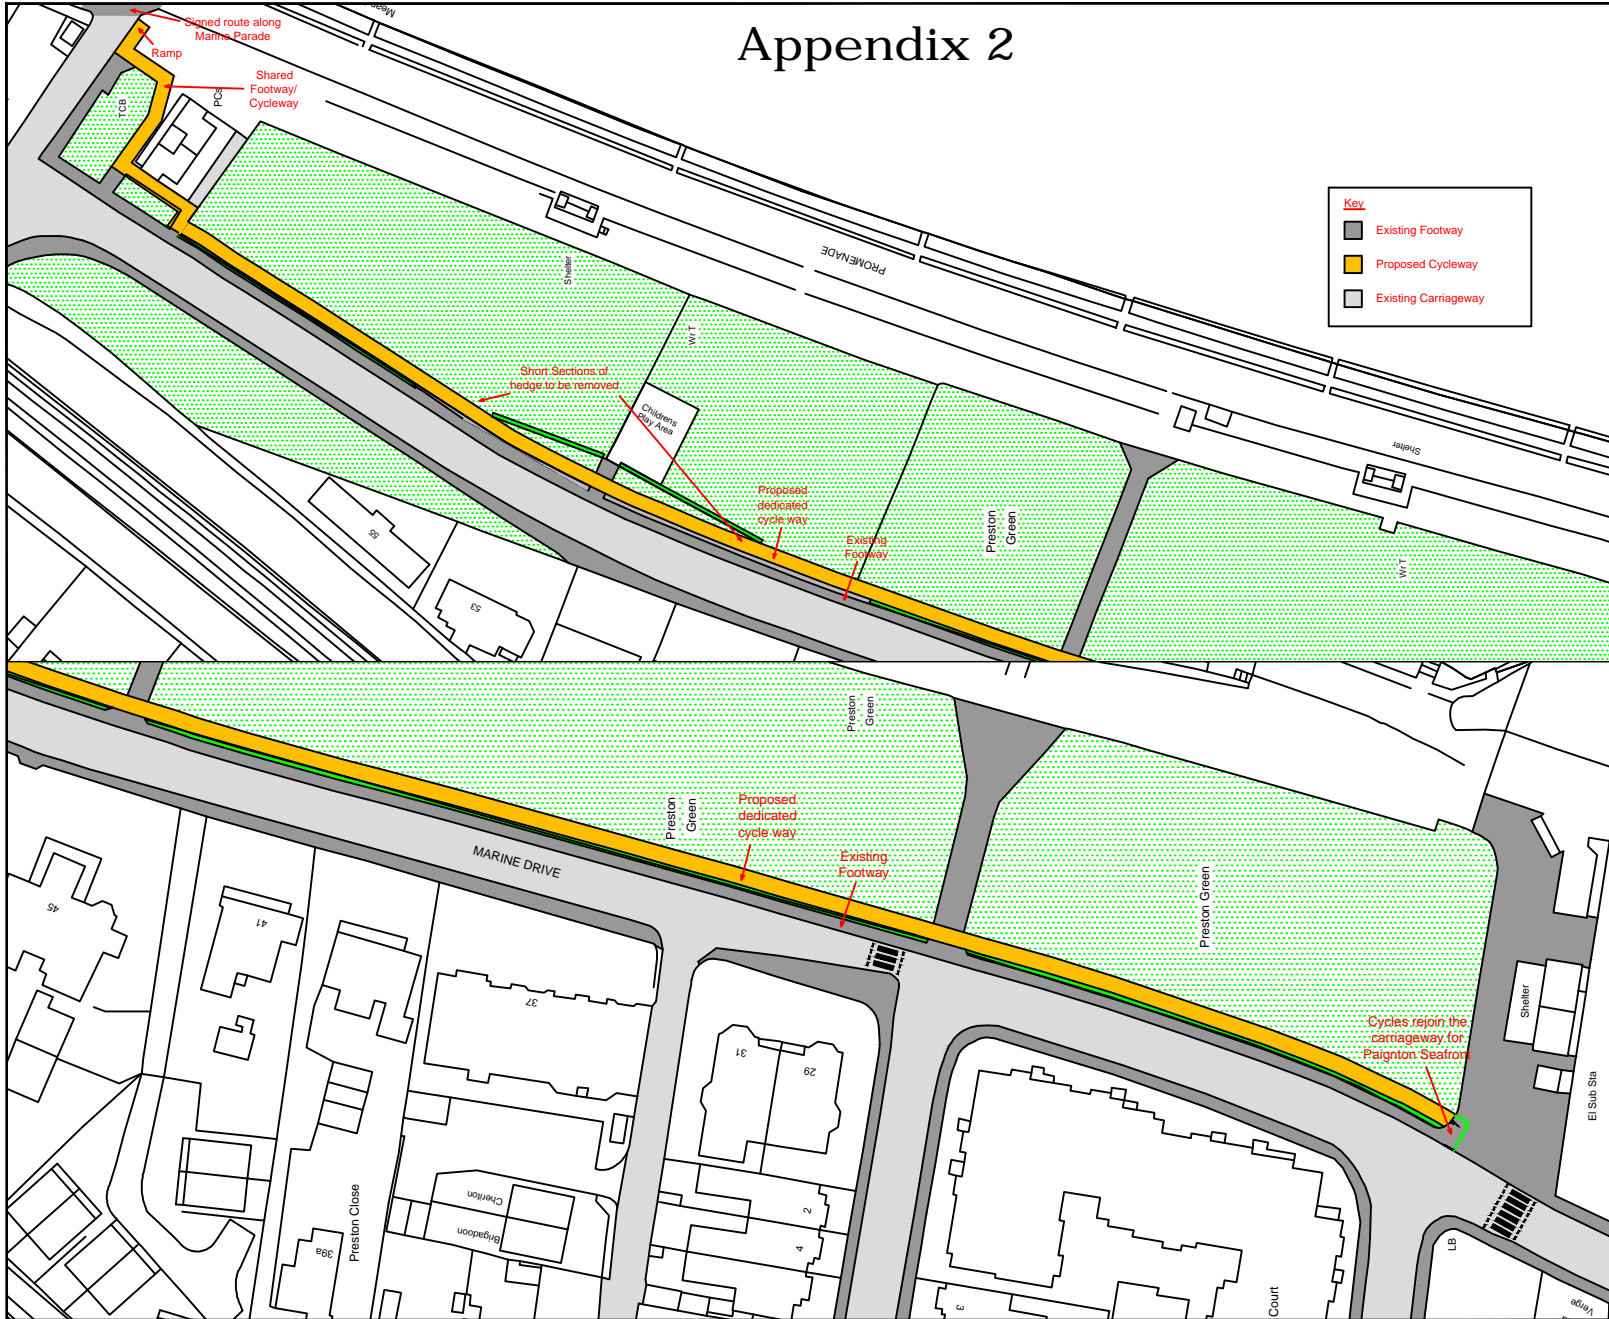

Key

- Existing Footway
- Proposed Cycleway
- Existing Carriageway

REVISIONS

No.	date	details

NOTES

- | no. | details |
|-----|--|
| 1 | The information provided is indicative only and identifies the extent of improvements included within the Saturn modelling. The actual improvements would be subject to detailed design. These plans should not be taken as a definitive statement on land take. |



drawn	scale(s)	NTS
traced	date	
checked	ACAD ref	



HIGHWAYS AND ENGINEERING
 4th FLOOR, ROEBUCK HOUSE,
 ABBEY ROAD,
 TORQUAY
 TQ2 5TF
 Telephone 01802 207656
 Fax 01802 207670

JOB
Marine Drive Cycleway

DRAWING TITLE
Option 2

drawing number
WHT2012_06