



Scale: 1:500.0

**EM Plan No: EM3751**  
**Date: 17th November 2021**  
**Title: Concept for Corbyn's Head, Torquay.**

**Asset No: T0245**  
**LR Title No: DN521785**  
**Scale: 1:500**  
**Area: 393.74m<sup>2</sup>**

**TORBAY**  
**COUNCIL**



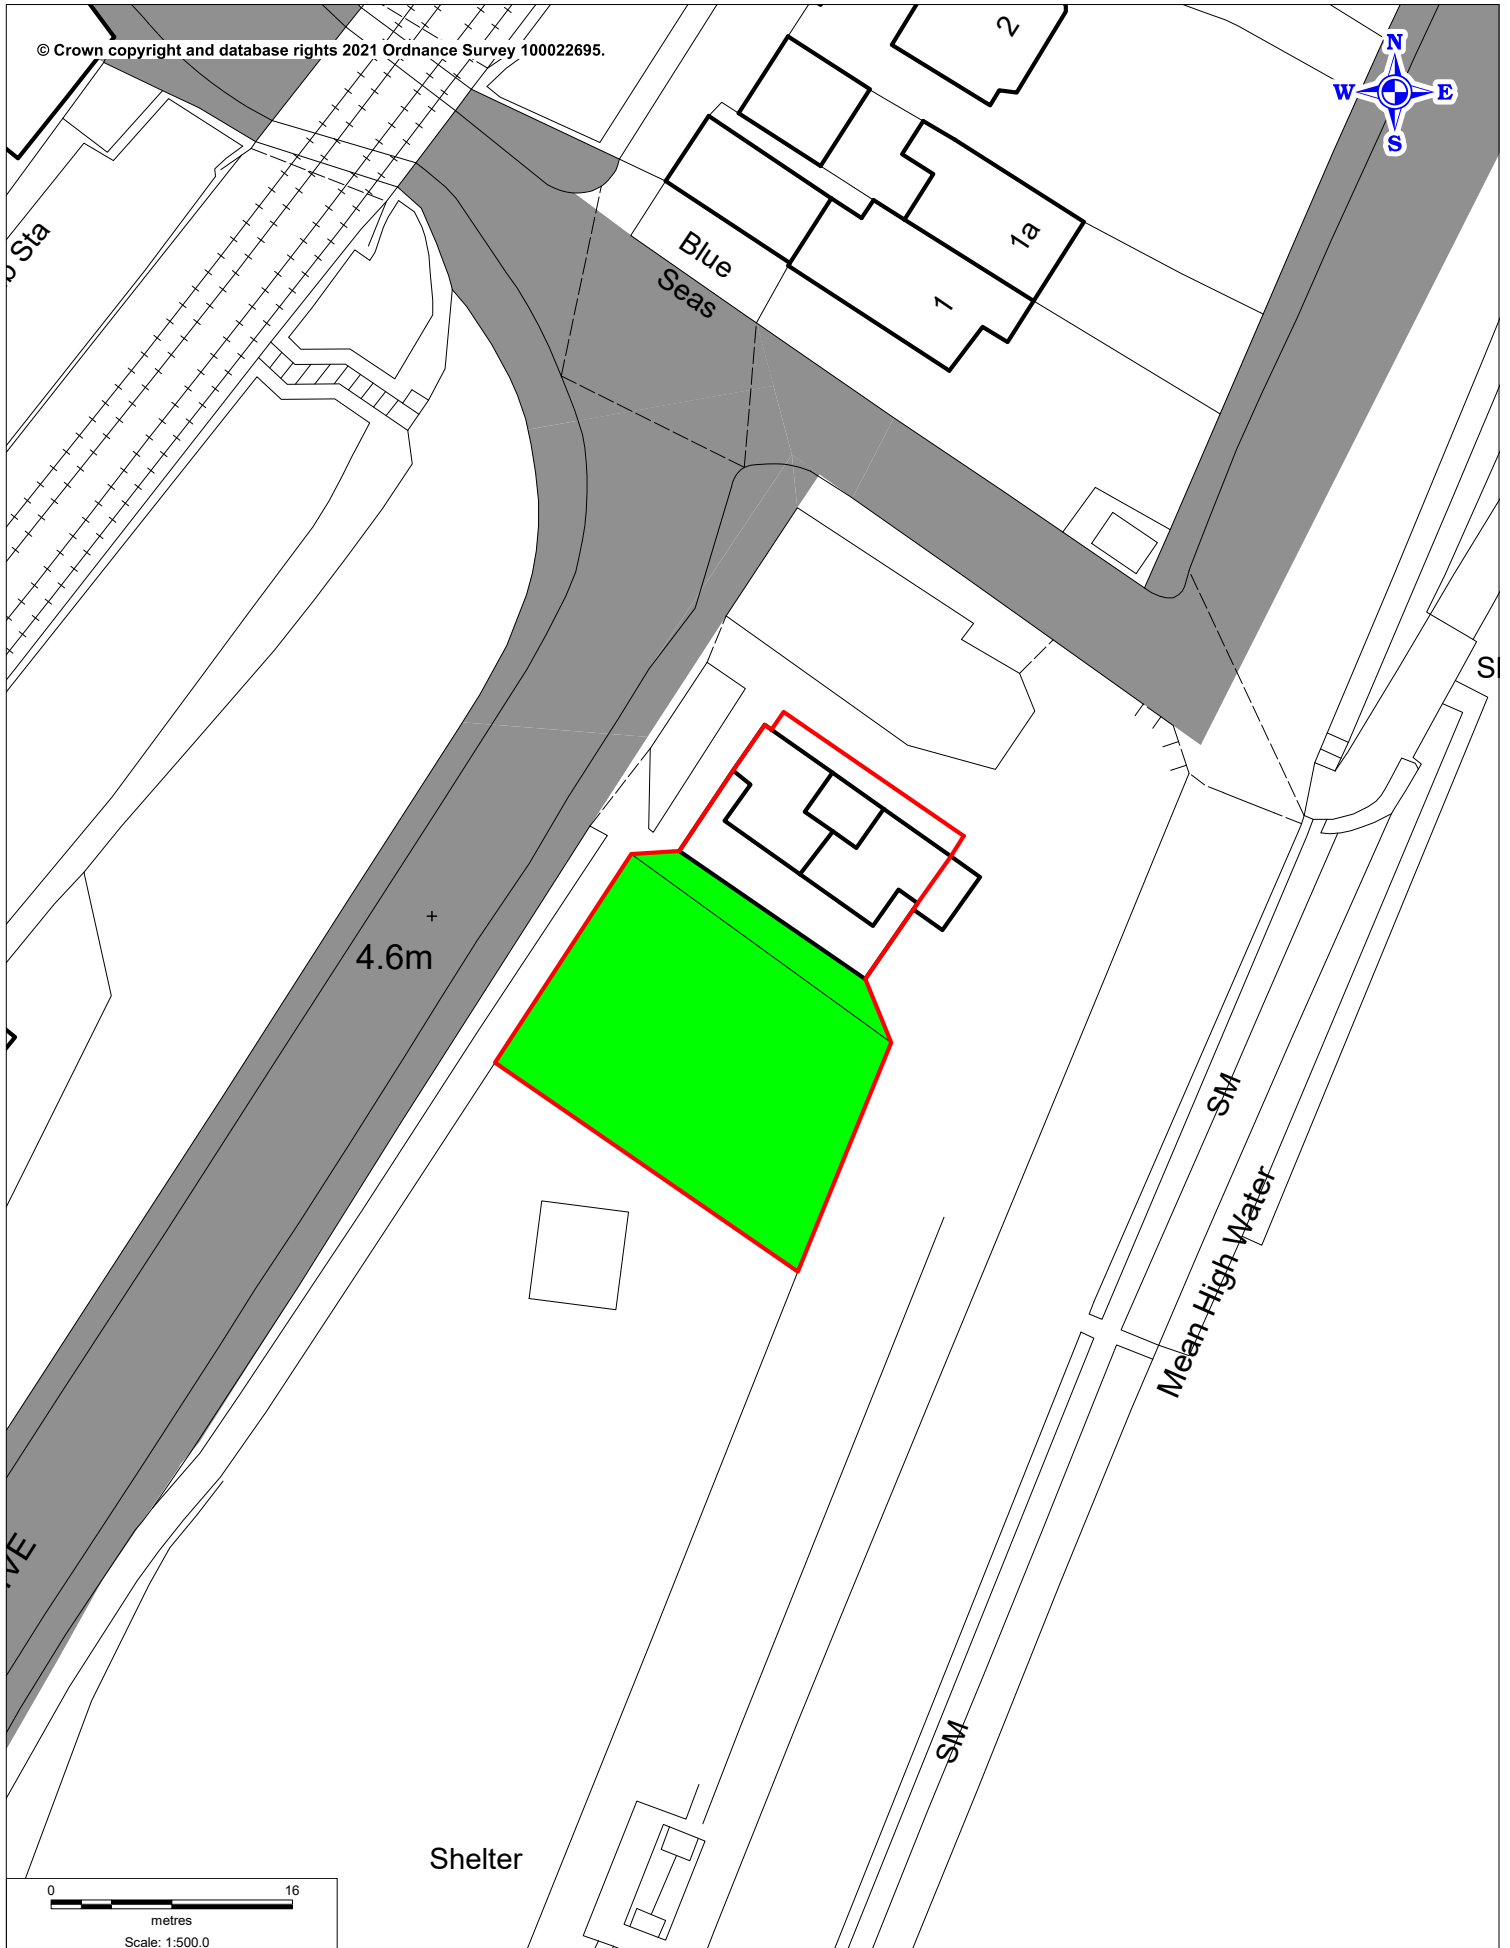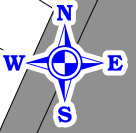

EM Plan No: EM3752  
Date: 17th November 2021  
Title: Concept Preston Green North, Paignton.

Asset No: P0635  
LR Title No: DN545274  
Scale: 1:500  
Area: 580.27m<sup>2</sup>

**TORBAY**  
COUNCIL

