

Fire Safety

Kitchen

- Rigid Case Fire Blanket
- Wet Chemical Extinguisher
- Heat Alarm

Rear Store

- Smoke Alarm
- Restaurant Area
- 2 x Smoke Alarms

Rear Store

- containers
- 2 Freezers
- + 2 Fridges
- Restaurant
- 3 or 4 Tables for 4
- 3 or 4 Tables for 2

Water Jet Extinguisher

NB Smoke Alarm to detect Carbon Monoxide

Stair to flat

Rear Store

prep Tables

KITCHEN

Extraction, Canopy 3M x 1.2M

2 sinks + Dishwasher

Toilet

Table

BAR


Front Store

Bottle Fridges

Glasswasher

Double Doors

small step upwards

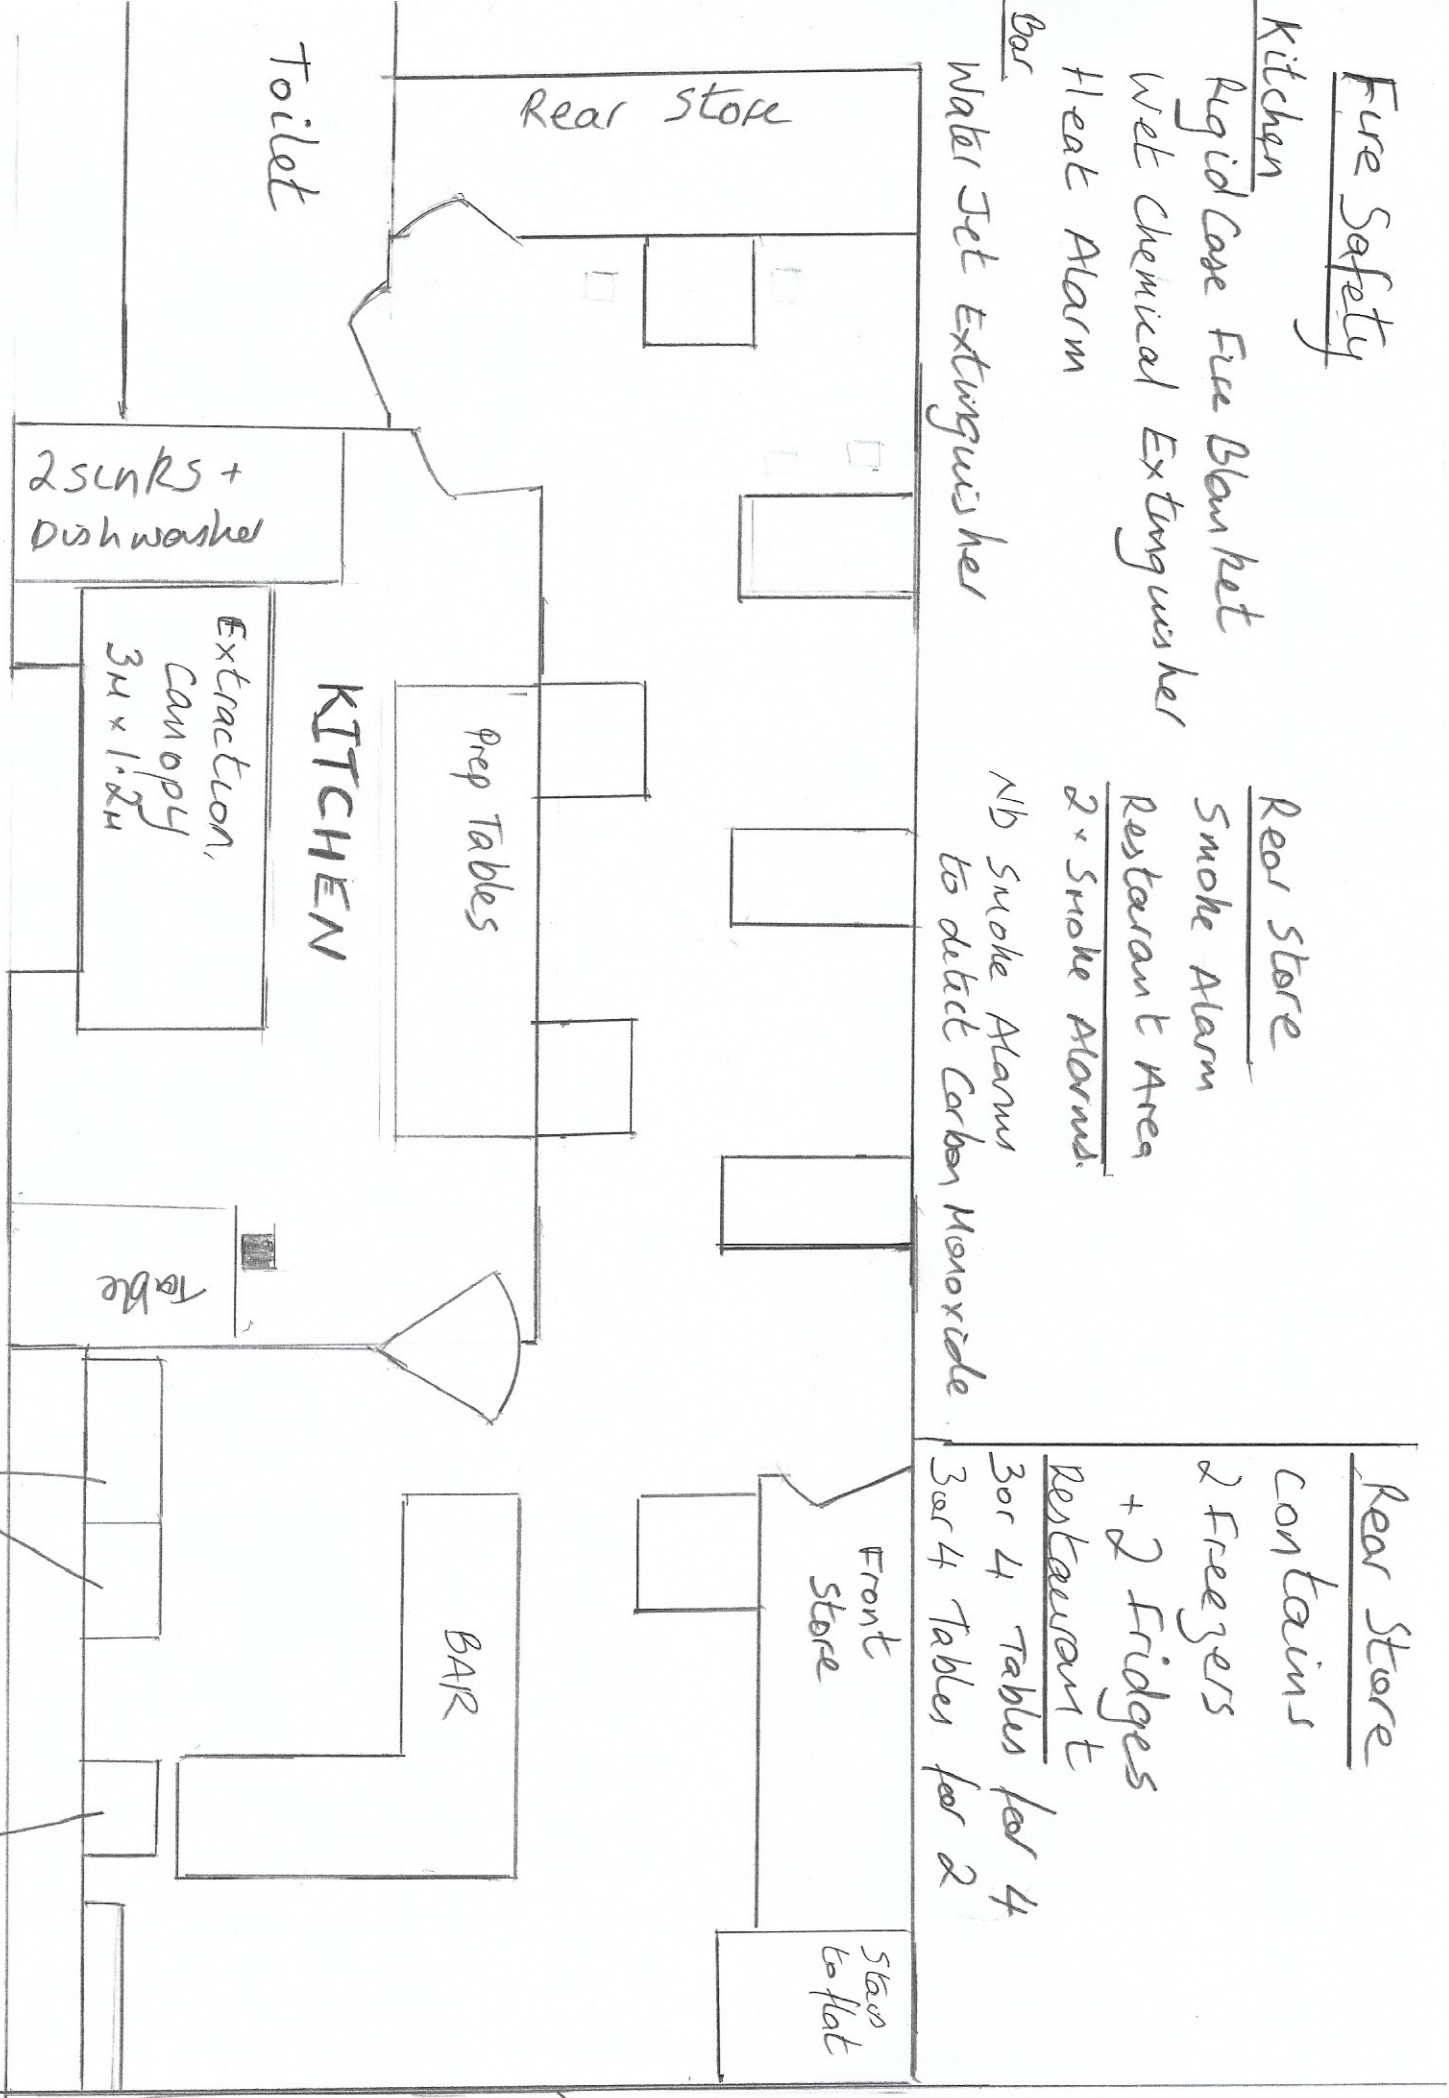

Other
Businesses
410 171 St Marychurch Rd

Restaurant
this area only

ST MARYCHURCH ROAD

Double doors
entrance
+ exit