


1:500 scale

Proposed parking restrictions
Primley Park - Paignton



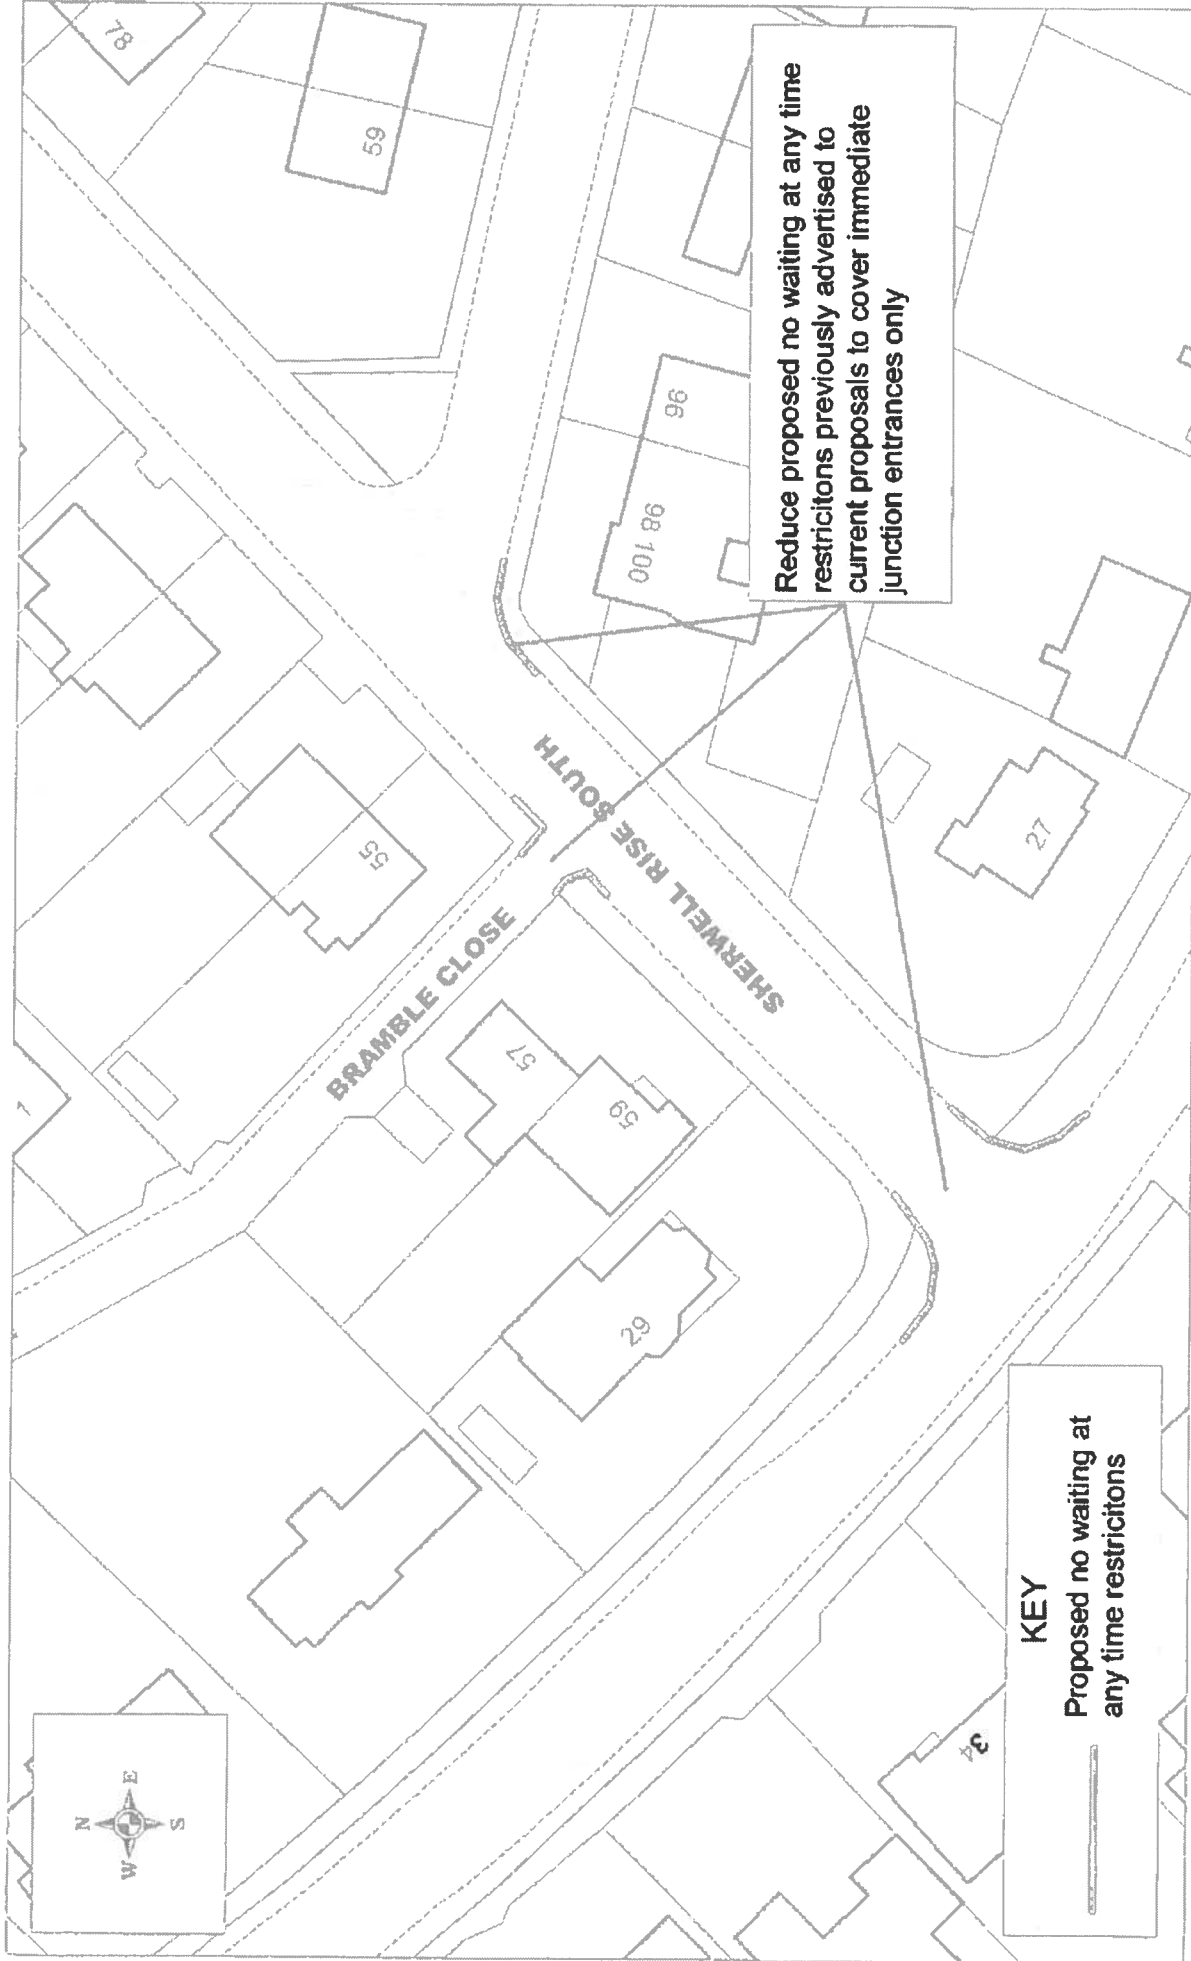

1:500 scale

Proposed amendment of advertised restrictions
 Sherwell Rise South - Torquay



Reproduced from the Ordnance Survey mapping with the permission of the Controller of the HMSO. (c) Crown Copyright. Unauthorised reproduction infringes crown copyright and may lead to prosecution or civil proceedings. Torbay Council LA0175742