

access to Fishcombe Cove / SW Coast Path

← PATHWAY →

KITCHEN AREA

← 2 metres →

OO

KEY

/// Exterior Decking

≡ Public Steps/Path

OO Fire Extinguishers


— Door - for Staff only



I I Serving Hatch - Point of Sales
2 metre width

▒ Sink/Water Supply

Total Area 74.58m²

▒ Storage Sheds

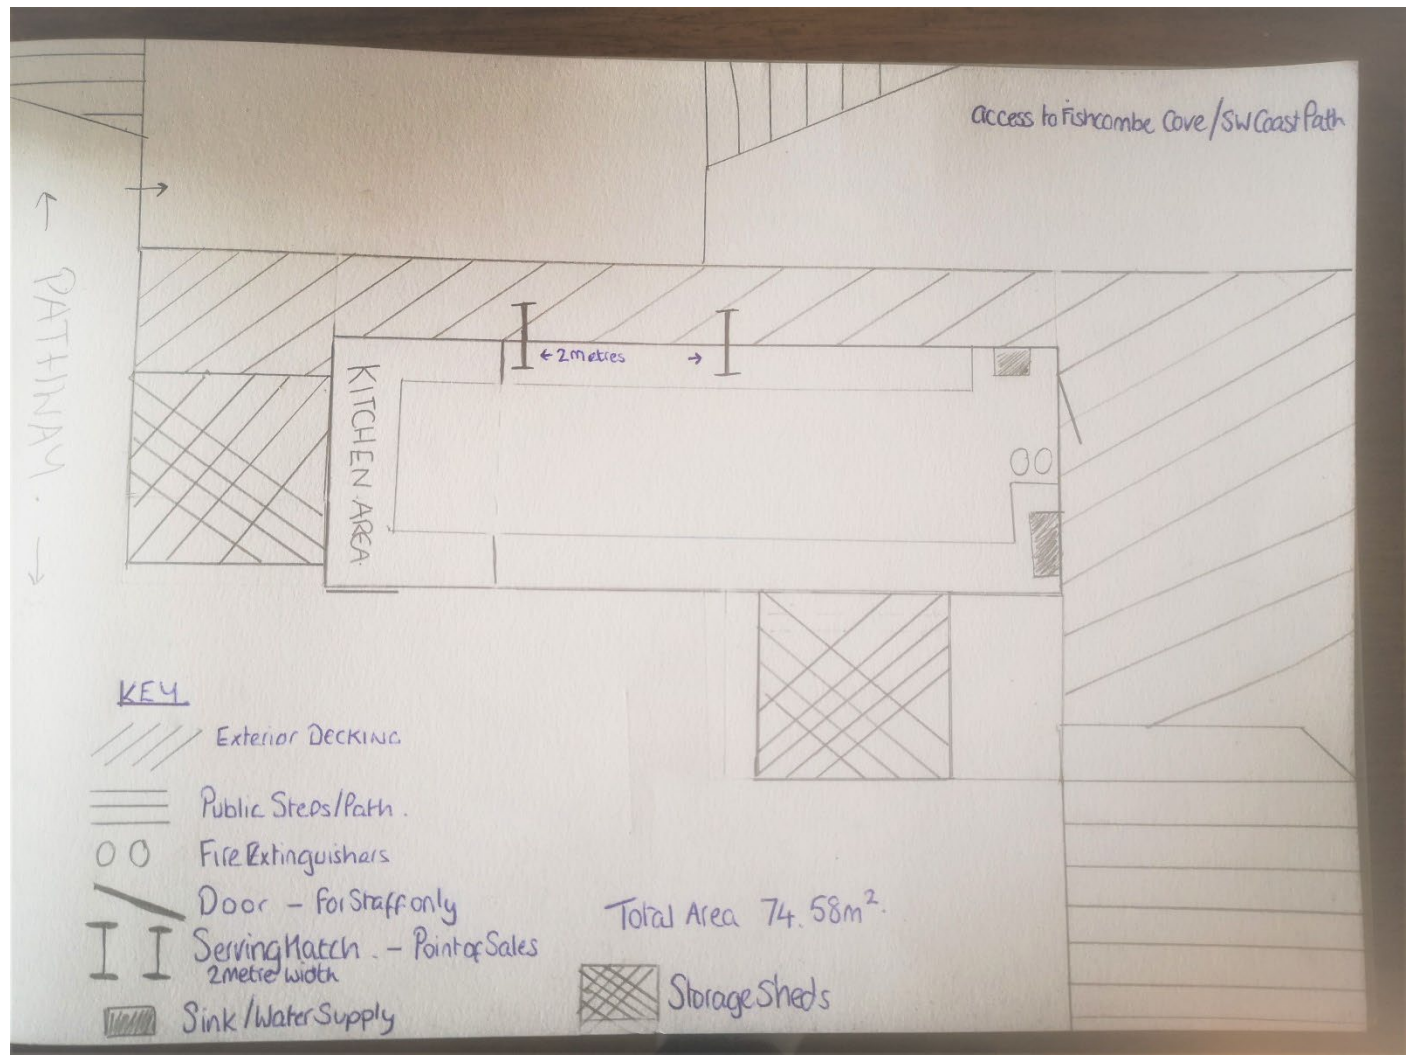

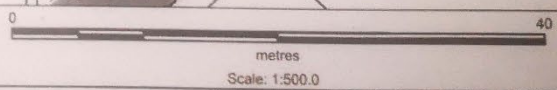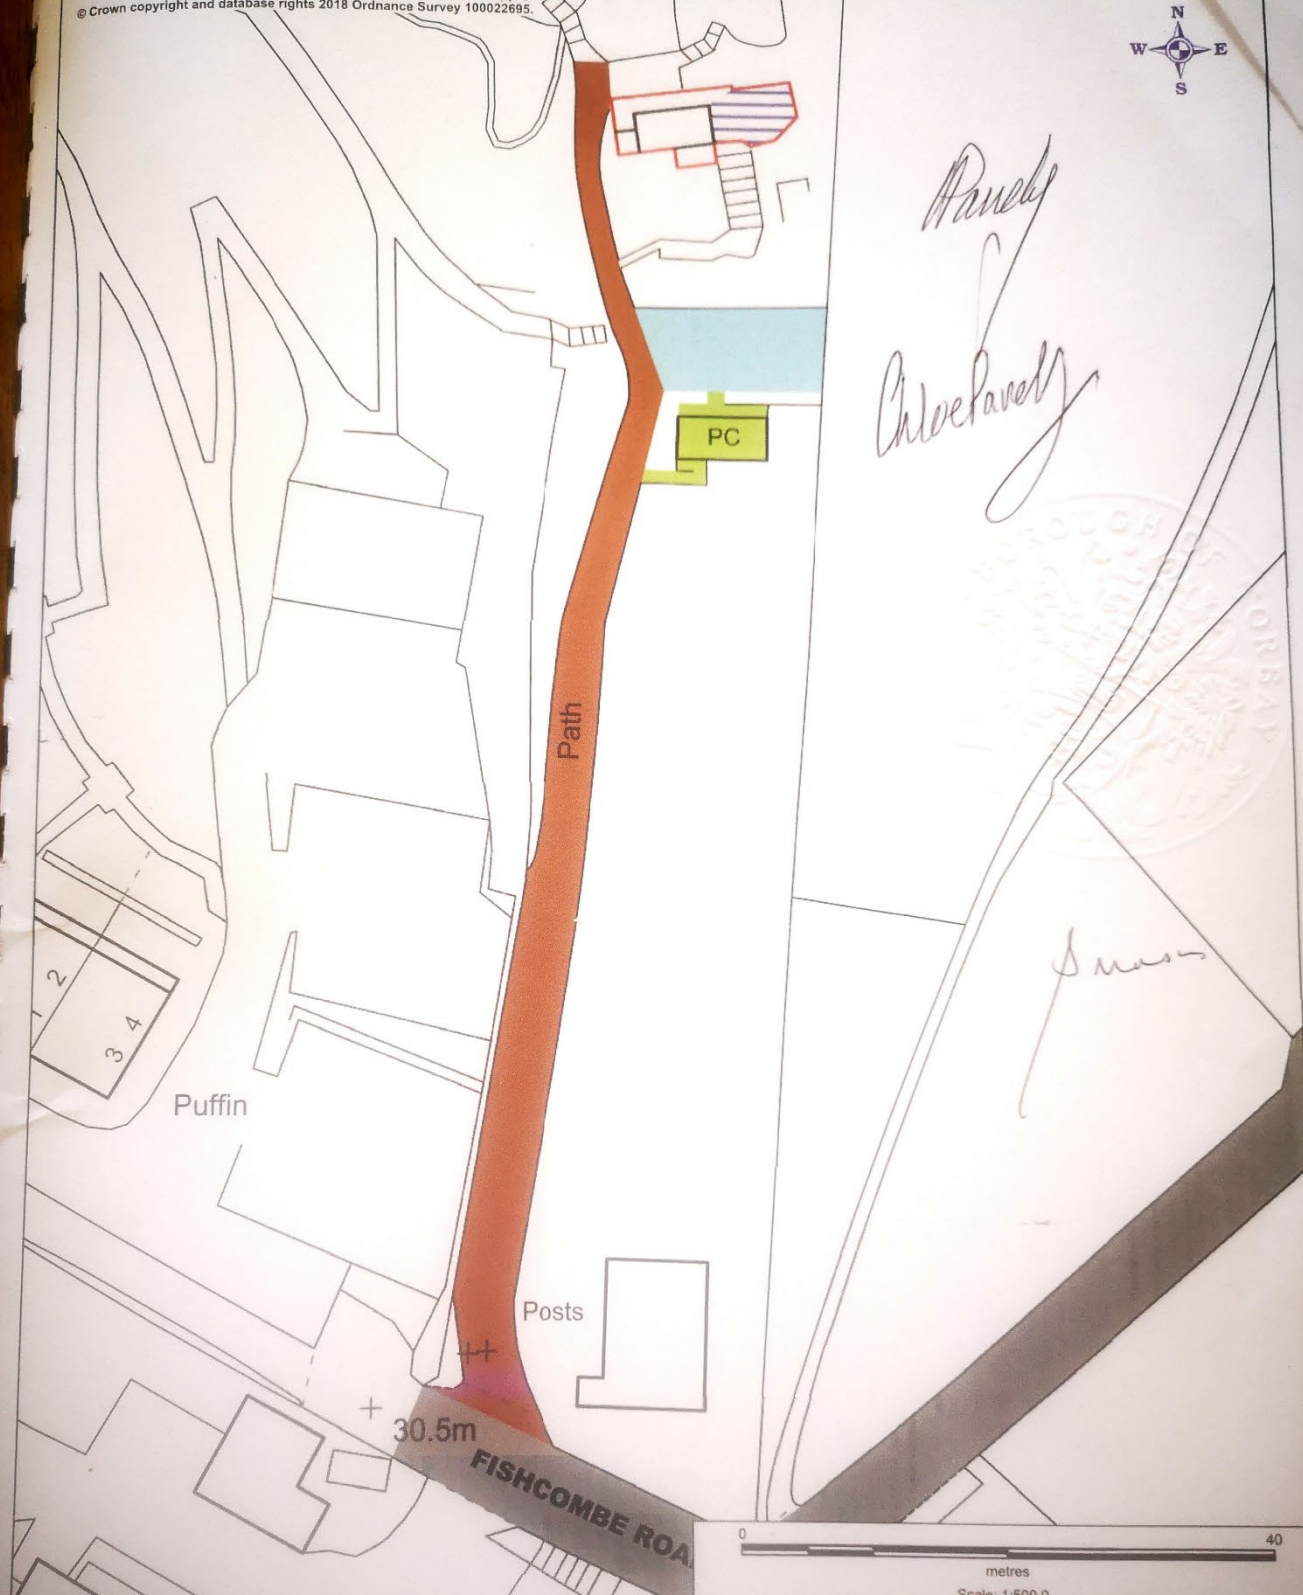

EM Plan No: EM3029
Date: 4th January 2018
Title: Fishcombe Cove Cafe & Outside Seating Area, Brixham.

Asset No: B0323AA & ZZ
LR Title No: DN510943
Scale: 1:500
Area: 74.58m²

