


APPENDIX 1

Notes:

- Build out to be extended in both directions
- Pedestrian crossing to be adjusted to suit bus boarding requirements
- Pedestrian crossing to be temporarily blocked during bus pick up/drop off
- 1no. parking space to be removed
- Bus stop marking to be placed on Harbour side of road

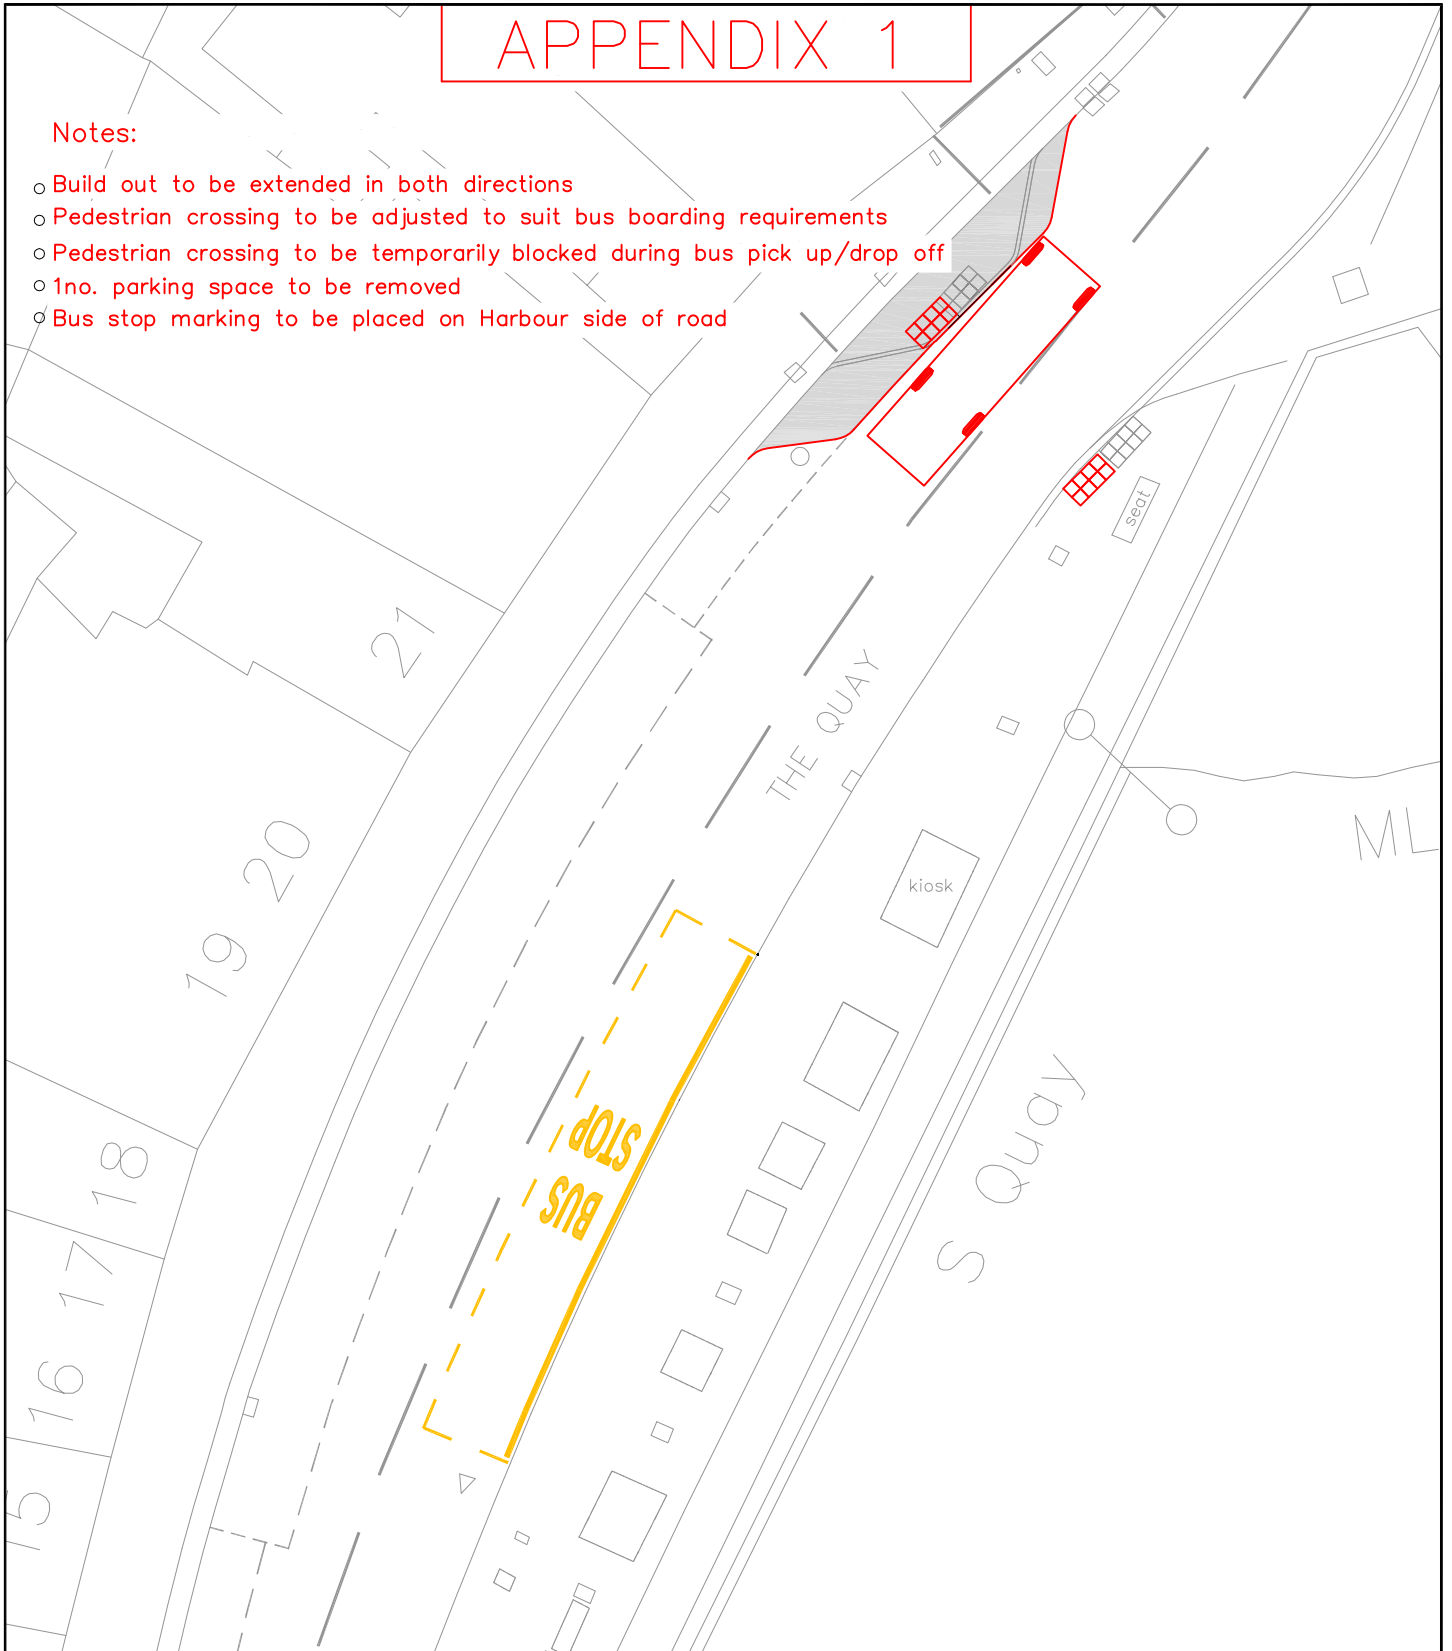

SUE CHERITON
EXECUTIVE HEAD,
RESIDENTS & VISITOR SERVICES,
LOWER GROUND FLOOR,
TOWN HALL,
TORQUAY.
TQ1 3DR

NOTES

no.	details

REVISIONS

no.	date	details

SCHEME TITLE
Proposed Torquay-Brixham Fast Ferry Service

drawn
LS

scale(s)
1:250

DRAWING TITLE
Proposed Bus Bay Layout Brixham Quay (Option 1)

checked
PW

date
09/04/2014

drawing number	*/**	**	rev.	-
----------------	------	----	------	---