


APPENDIX 3

Notes:

- o Build out to remain as existing
- o 1no. parking space to be removed
- o Loading / coach bay to be reduced in length
- o Bus stop markings to be placed on both sides of road

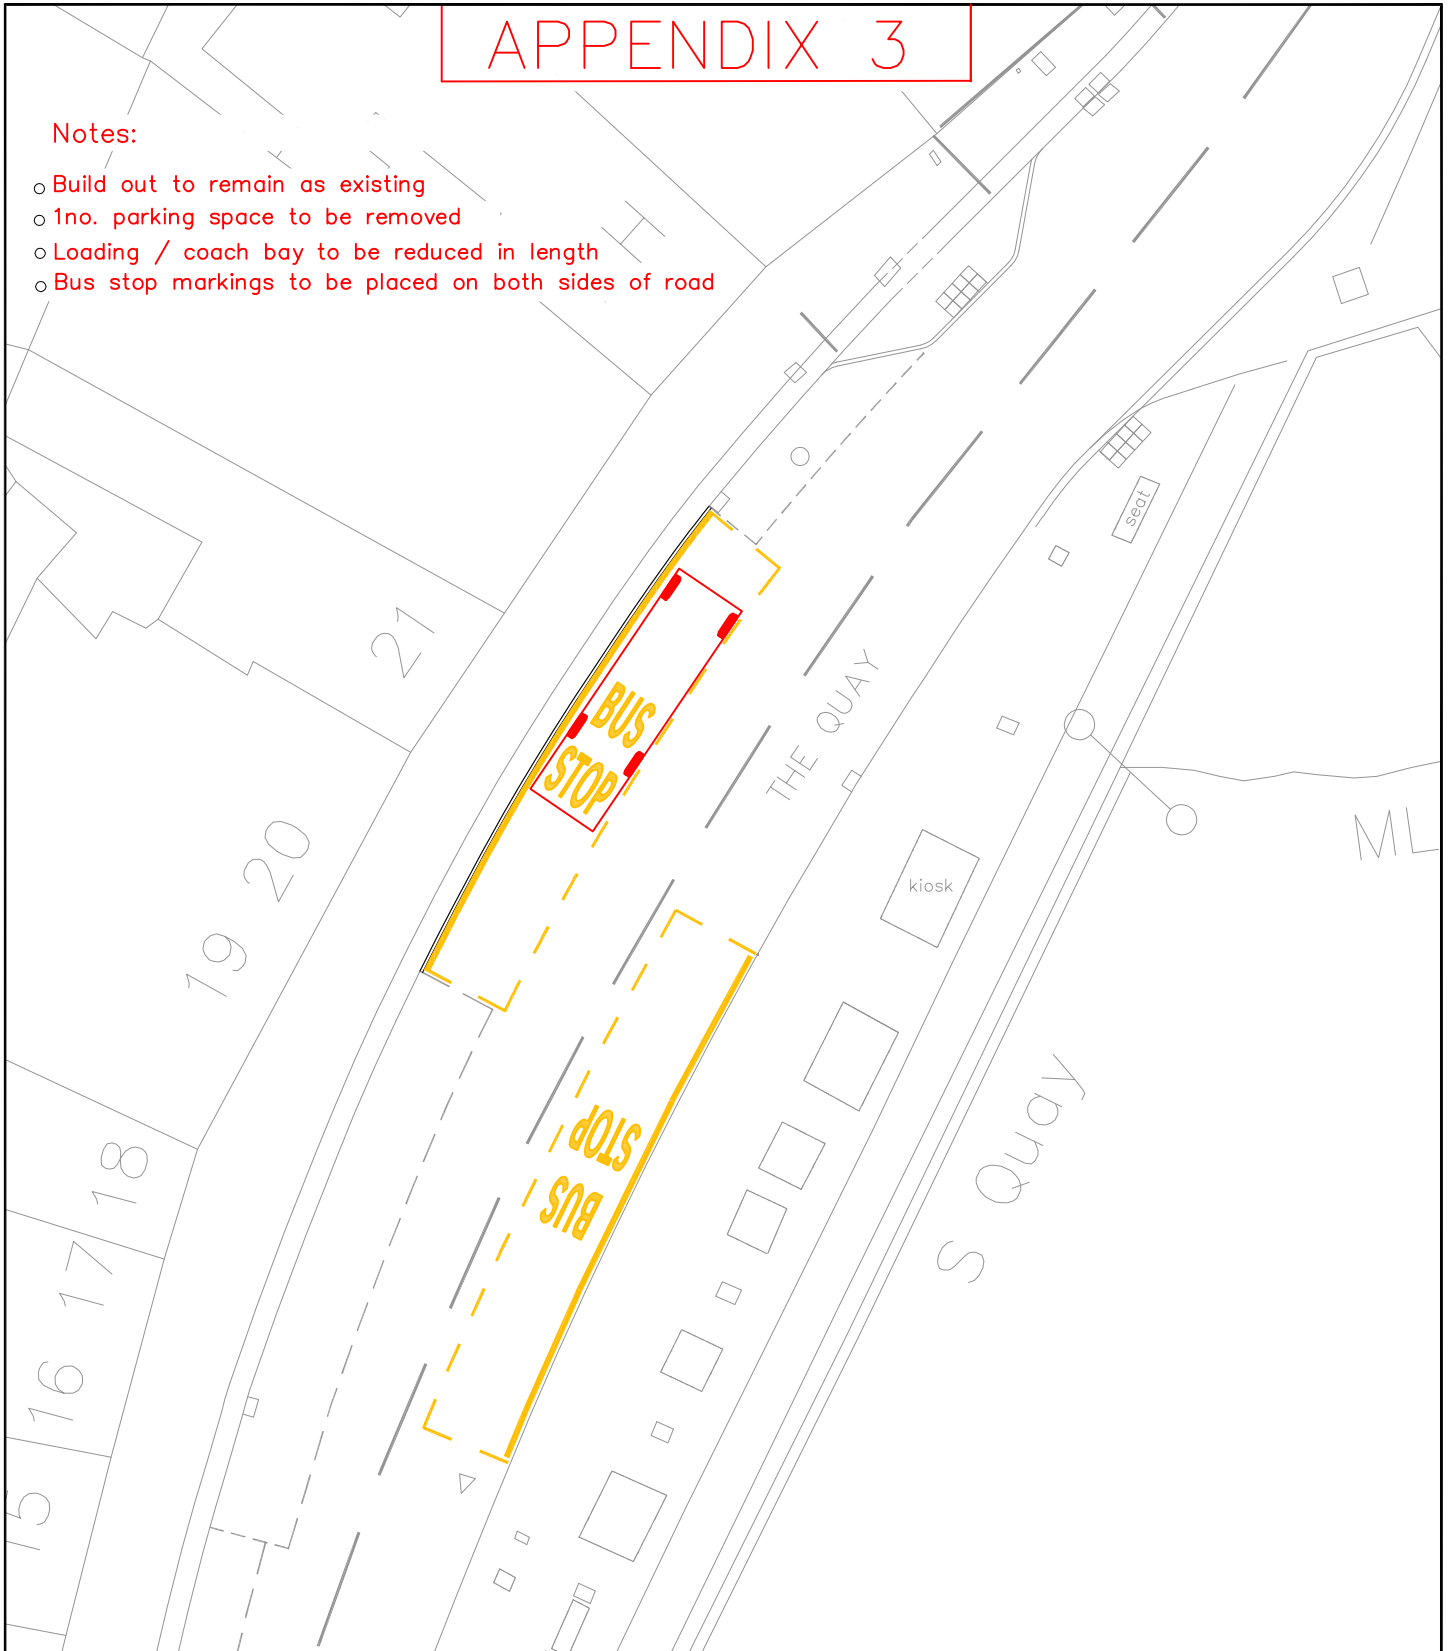

SUE CHERITON
EXECUTIVE HEAD,
RESIDENTS & VISITOR SERVICES,
LOWER GROUND FLOOR,
TOWN HALL,
TORQUAY.
TQ1 3DR

NOTES

no.	details

REVISIONS

no.	date	details

SCHEME TITLE
Proposed Torquay-Brixham Fast Ferry Service

drawn
LS

scale(s)
1:250

DRAWING TITLE
Proposed Bus Bay Layout Brixham Quay (Option 3)

checked
PW

date
09/04/2014

drawing number	*/** **	rev.	-
----------------	---------	------	---