

NOTE
Swept path shown is representative of trial carried out on 12.10.12 using similar vehicle.

THE ROCK SHOP

HARBOUR POINT

SEAMUS O'DONNELL'S

AMUSEMENTS

CHANDLERS CHIPPY

HARBOUR GIFTS

HARBOUR LIGHTS


BEACON HILL

BEACON QUAY

VICTORIA PARADE

I N N E R H A R B O U R

SOUTH PIER

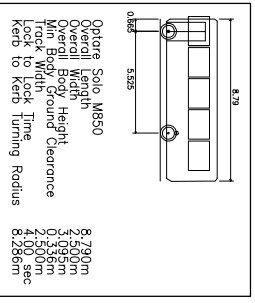

VEHICLE DETAILS

SIGN	DESCRIPTION	FIX TO:	QUANTITY
①	No loading at any time 	Bolard	1

SIGN SCHEDULE

Kerbs to be excavated and removed to Contractor's tip and replaced with granite setts. Kerbs to be replaced with 100mm to match existing.

Carriageway markings shown due to be removed.

New bus bay and parking restriction markings shown yellow.

Existing bollard to be removed.


Approximate location of replacement bollard. Can be reused from elsewhere on site if condition is acceptable.

New hatching to define area required for bus turning manoeuvre.

Area of footway/bus bay behind new kerbing to be regraded. Full footway construction Type F2 as SD 11b, with 150mm of CL 803 sub base material.

2no. planters to be relocated. Possibly one either side of entrance to South Pier.

2no. bollards to be removed.

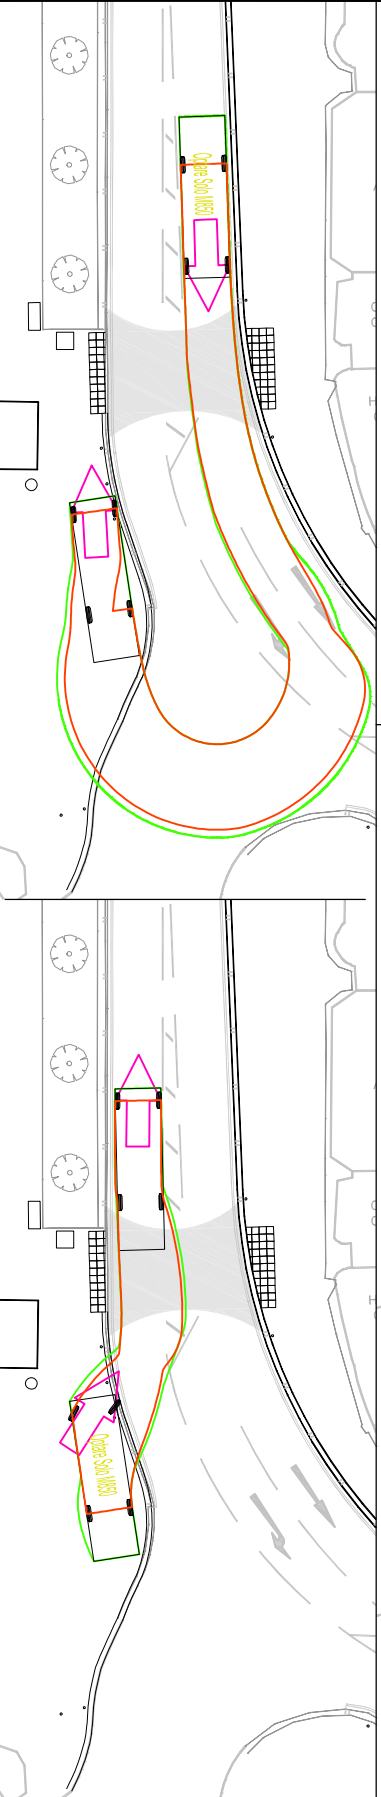

VEHICLE TRACK – BUS ENTERING BAY

VEHICLE TRACK – BUS EXITING BAY

REVISIONS

no.	date	by	checked	description

drawing number 9/7/39_004

NOTES

- This drawing to be read in conjunction with all other scheme drawings and standard details.
- The vehicle shown is representative of a 25 seater with 20 standing plus wheelchair bay.

Approved from the Ordnance Survey mapping with the permission of the Controller of the Map. The Ordnance Survey copyright and map data is reproduced in this drawing. Ordnance Survey 2012. Drawing number: 1:200 @ A2

checked	date
JPV	13 th December 2012
MJP	



SITE CHIEFTEN
EXECUTIVE HEAD
BUS AND FERRY SERVICES,
LOWER GROUND FLOOR,
TOWN HALL,
TORQUAY,
TORQUAY,
TQ1 3DR

**PROPOSED
TORQUAY - BRIXHAM
FAST FERRY SERVICE**

**PROPOSED
BUS BAY LAYOUT
(Victoria Parade)**

drawing number 9/7/39_004