




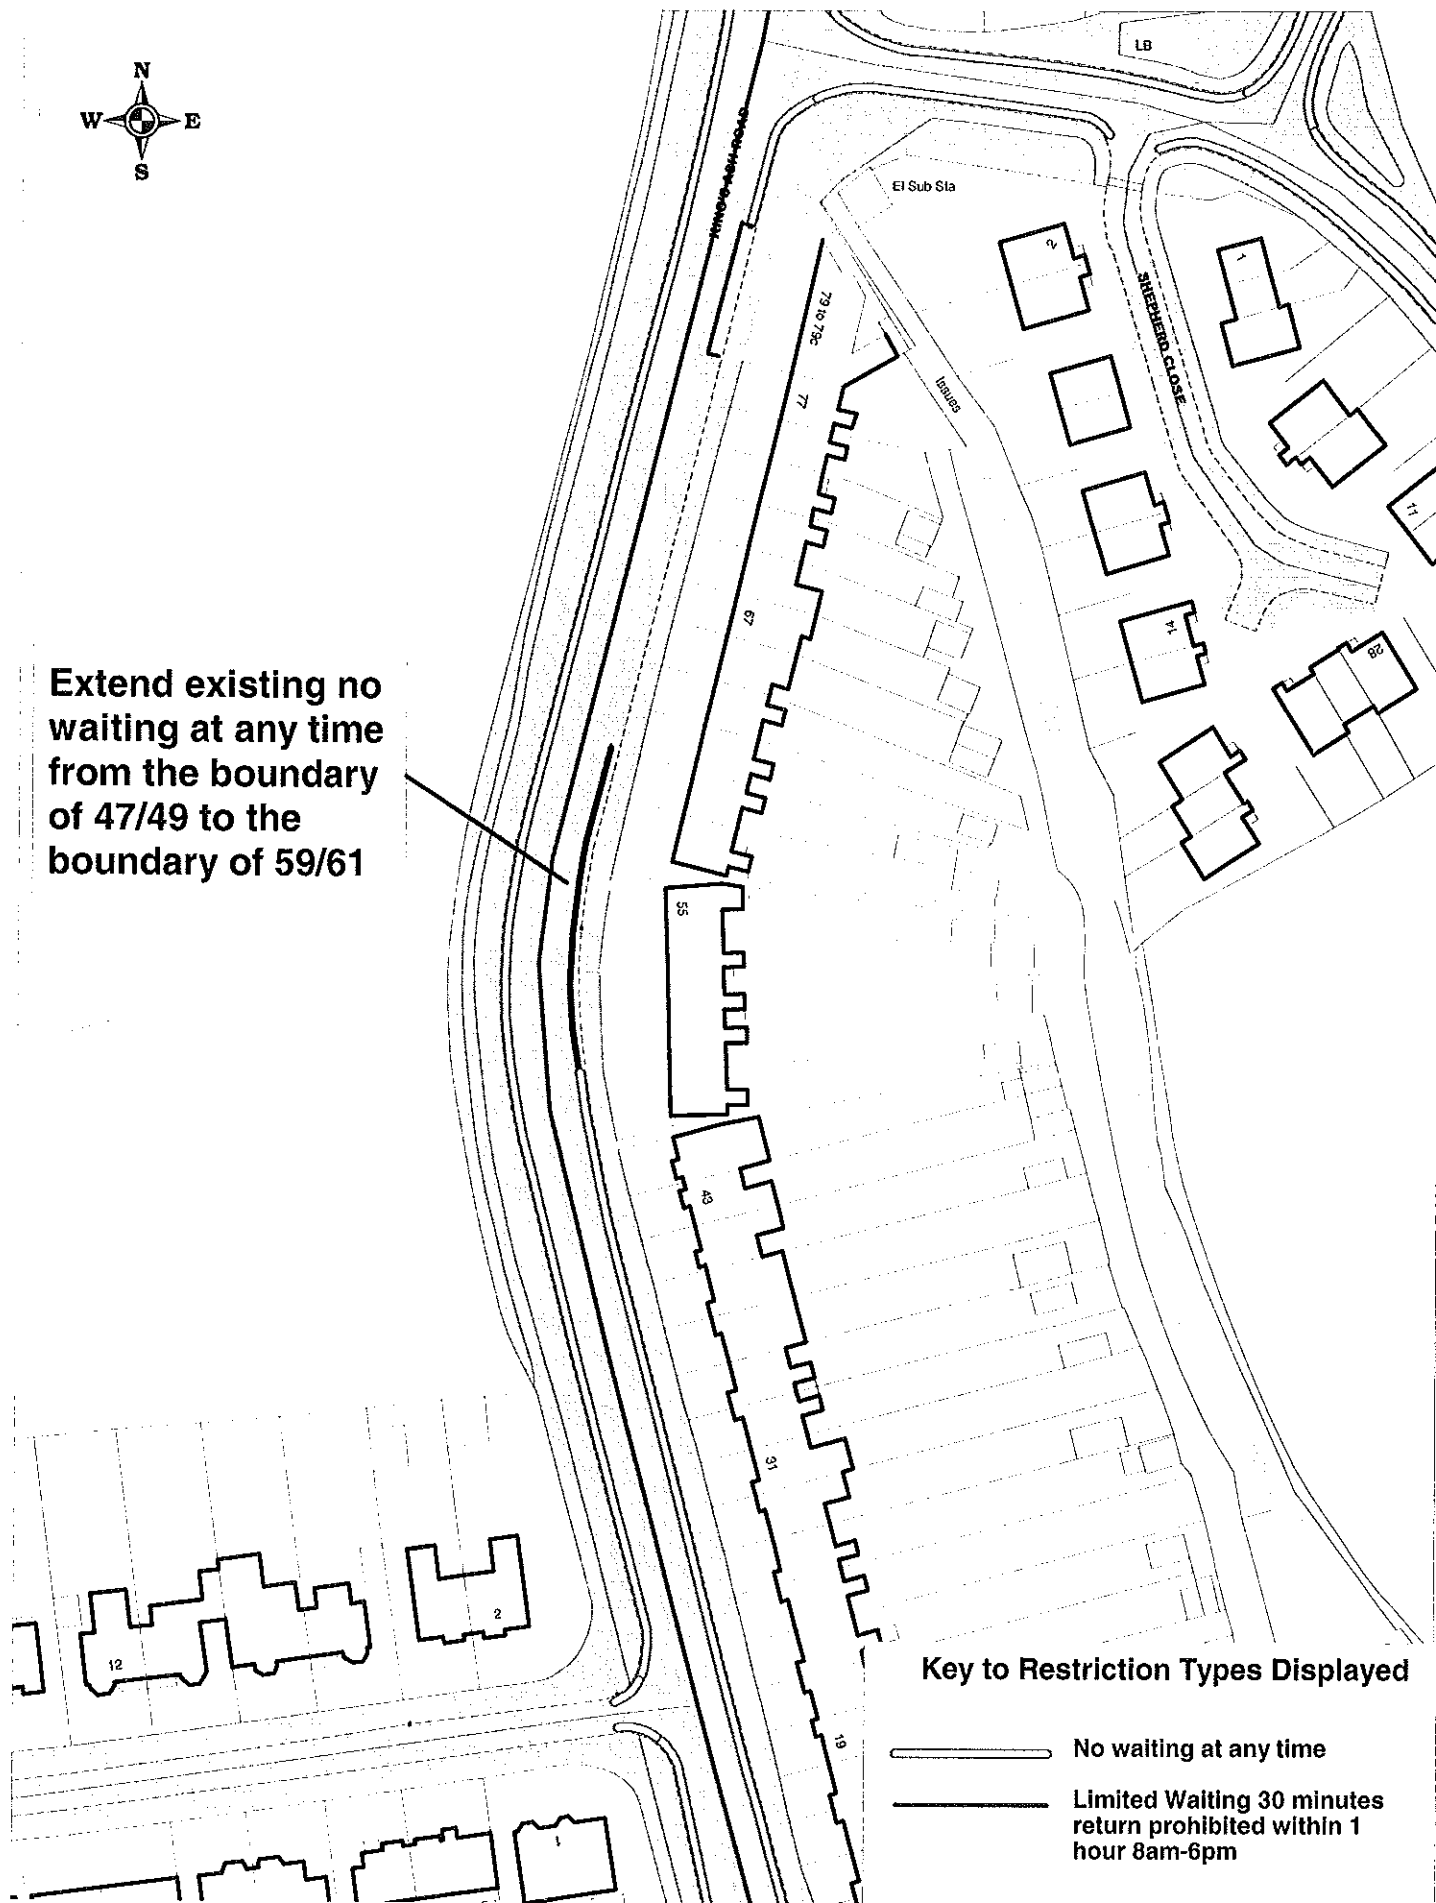

Extend existing no waiting at any time from the boundary of 47/49 to the boundary of 59/61



Key to Restriction Types Displayed

-  No waiting at any time
-  Limited Waiting 30 minutes return prohibited within 1 hour 8am-6pm



**Extension of waiting restrictions
Kings Ash Road - Paignton**

c Crown copyright. All rights reserved
Licence No. 2003

SCALE
DATE
DRAWING No.
DRAWN BY

1 : 1000