


2 St Marys Park, Paignton

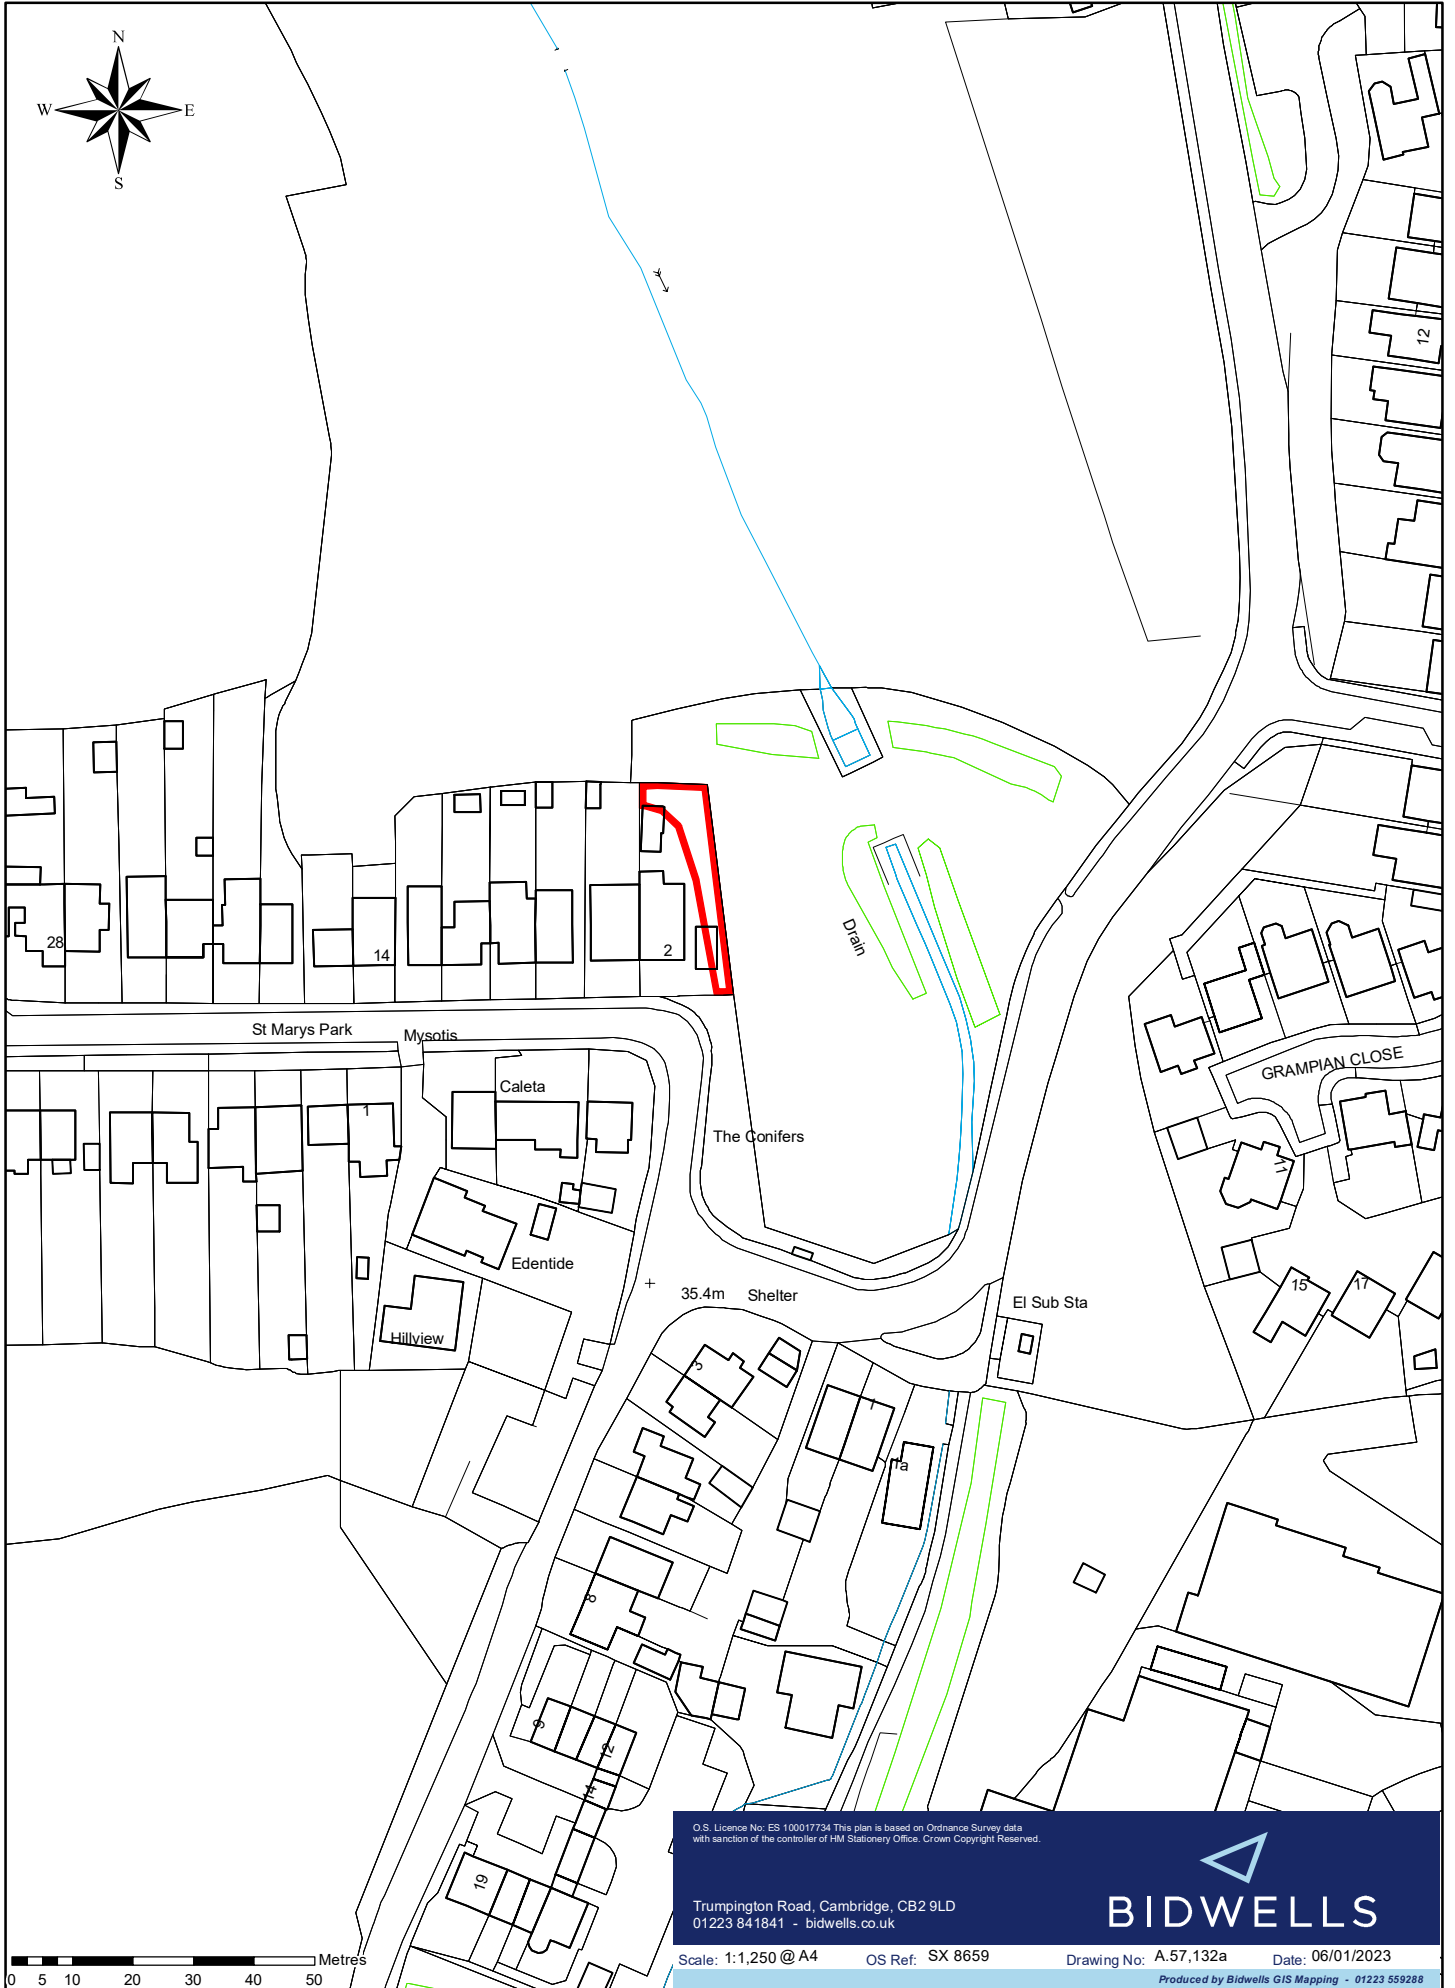

O.S. Licence No: ES 100017734 This plan is based on Ordnance Survey data with sanction of the controller of HM Stationary Office, Crown Copyright Reserved.

Trumpington Road, Cambridge, CB2 9LD
01223 841841 - bidwells.co.uk



Scale: 1:1,250 @ A4 OS Ref: SX 8659 Drawing No: A.57,132a Date: 06/01/2023

Produced by Bidwells GIS Mapping - 01223 559288