


# Appendix 1

Reproduced from the Ordnance Survey mapping with the permission of the Controller of Her Majesty's Stationary Office © Crown copyright. Unauthorised reproduction infringes Crown copyright and may lead to prosecution or civil proceedings. Licence No. LA07978 Torbay Council.

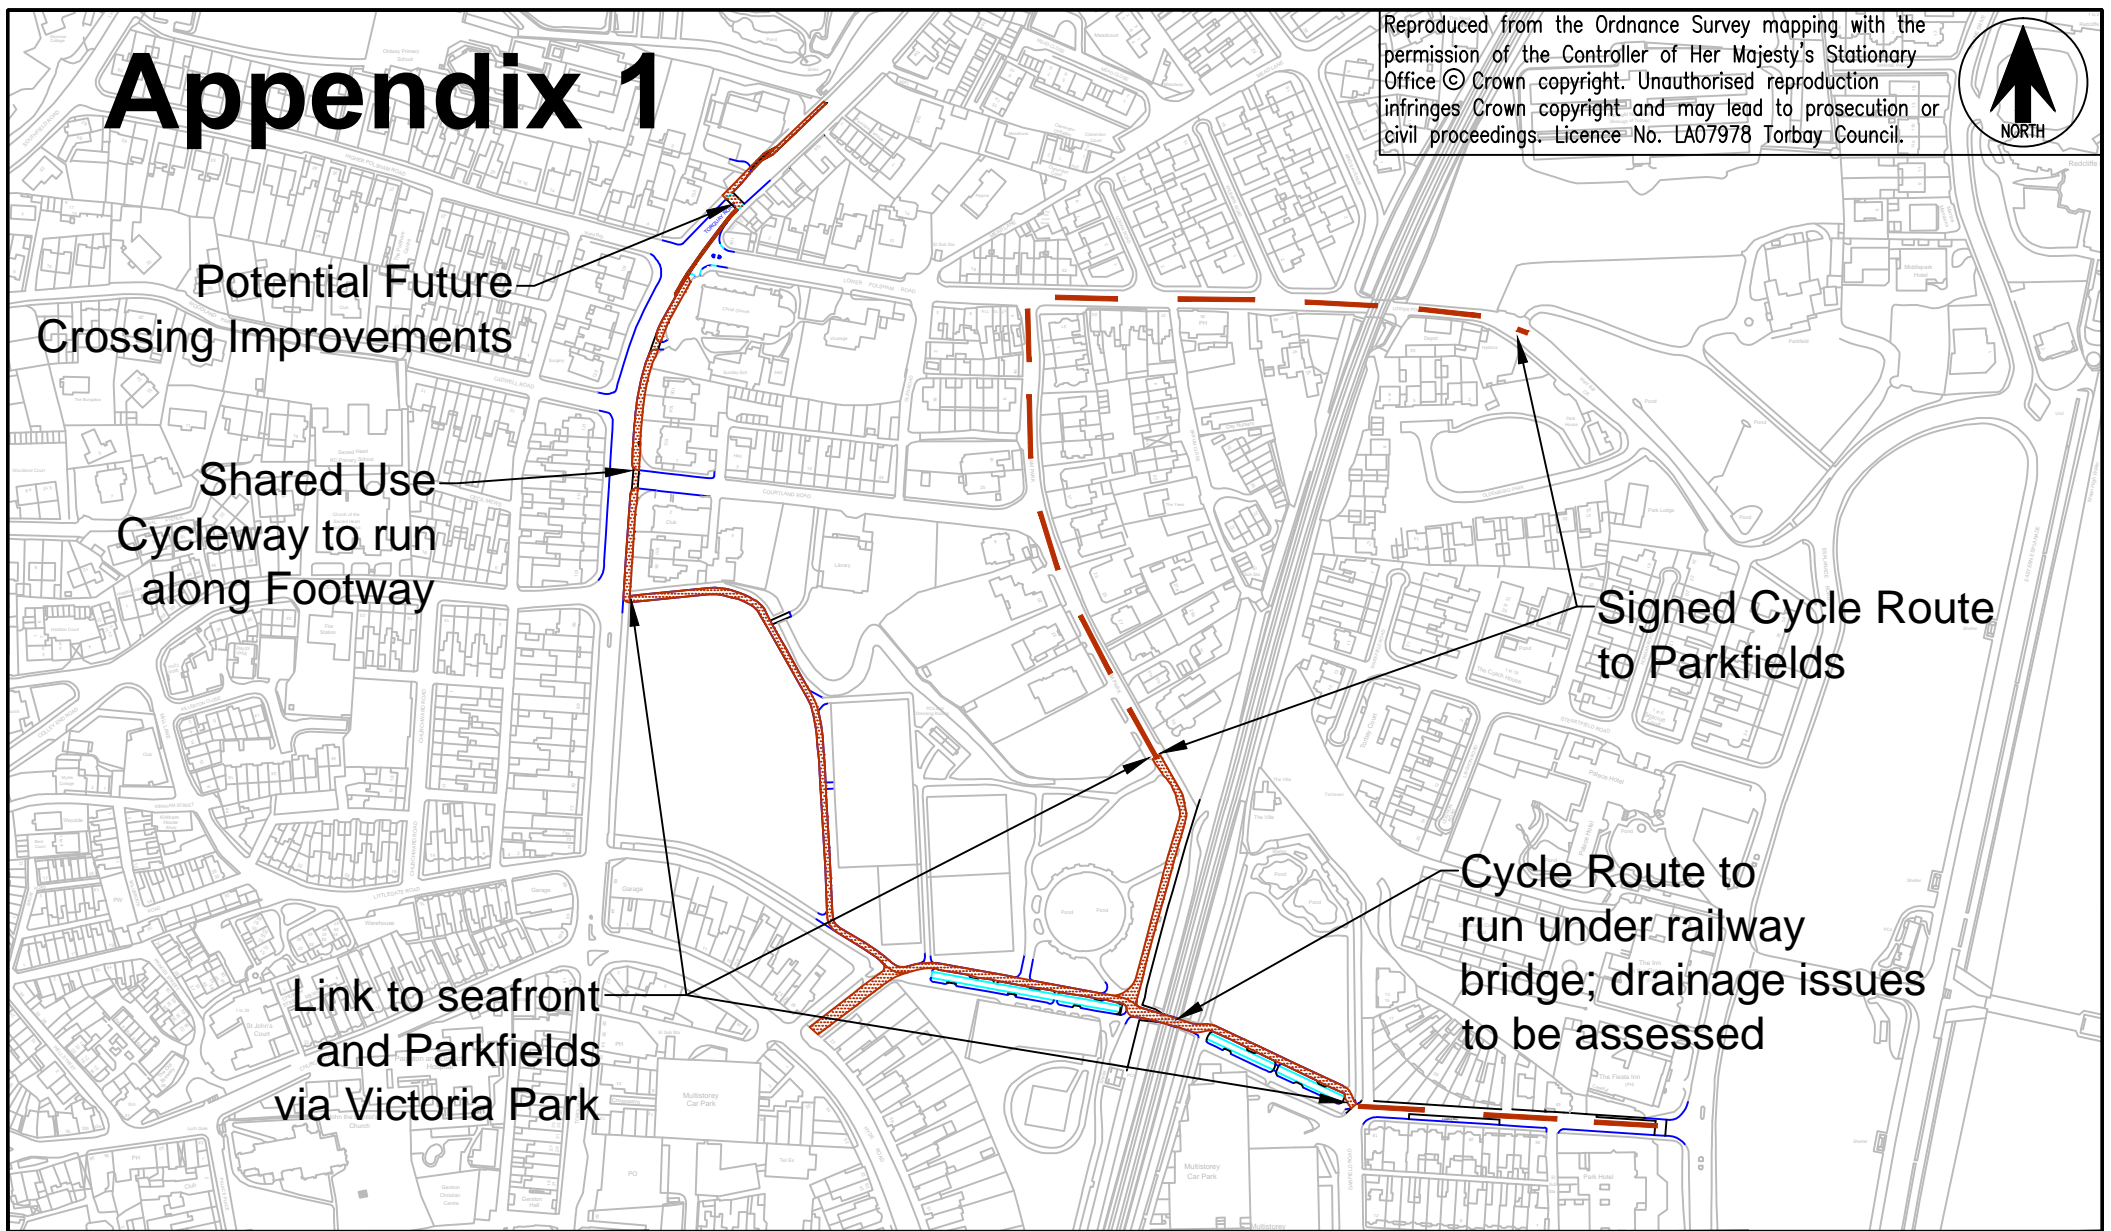


Potential Future Crossing Improvements

Shared Use Cycleway to run along Footway

Signed Cycle Route to Parkfields

Cycle Route to run under railway bridge; drainage issues to be assessed

Link to seafront and Parkfields via Victoria Park

 <p>RESIDENTS AND VISITORS SERVICES LOWER GROUND FLOOR TOWN HALL TORQUAY TQ1 3DR Telephone 01803 207656 Fax 01803 207670</p>	<p>DRAWING TITLE</p> <h2>Victoria Park Cycle Scheme</h2>	<p>No.</p>	<p>Date</p>	<p>Revisions</p>	<p>drawn TR</p>	<p>scale 1:3500</p>
					<p>traced</p>	<p>acad ref</p>
					<p>checked</p>	
					<p>date 15/07/2013</p>	
<p>drawing number</p>						