


Appendix 1 Plan 5

Reproduced from the Ordnance Survey mapping with the permission of the Controller of Her Majesty's Stationery Office © Crown copyright. Unauthorised reproduction infringes Crown copyright and may lead to prosecution or civil proceedings. Licence No. LA07978 Torbay Council.

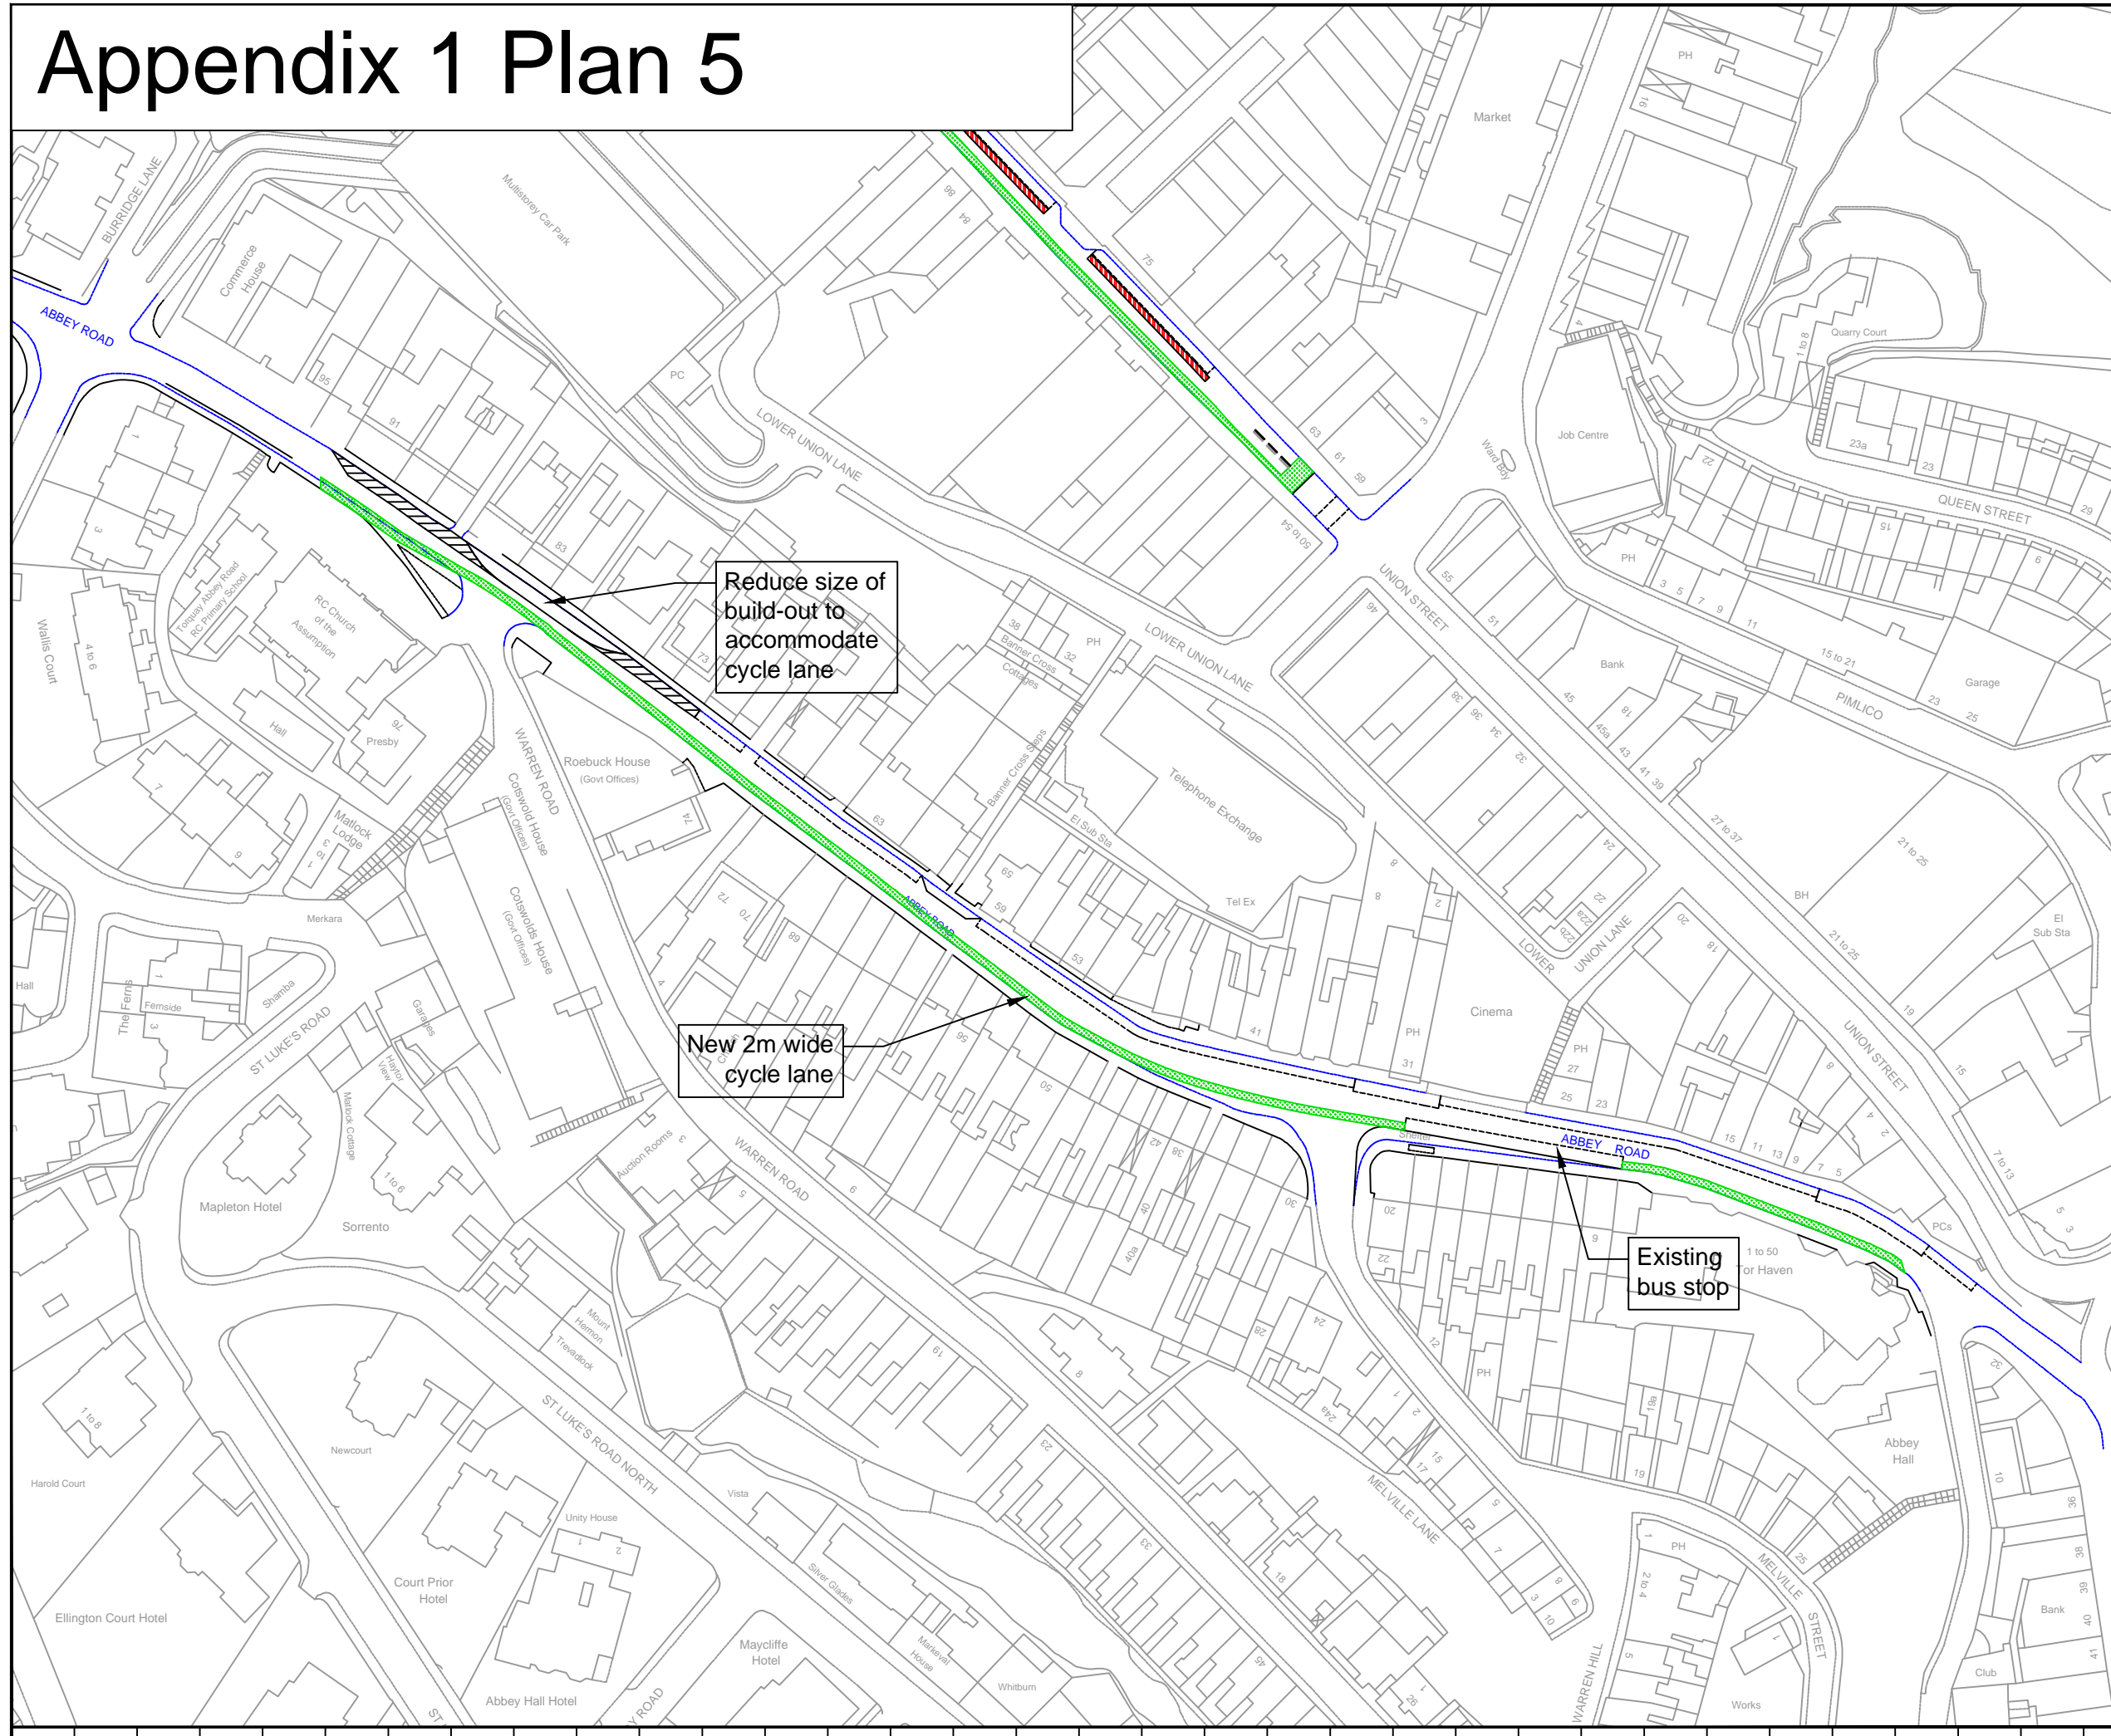

REVISIONS

No.	date	details

NOTES

no.	details

drawn TR	scale(s) 1:1250
traced	date 05/08/13
checked	ACAD ref



RESIDENTS AND VISITORS SERVICES
 LOWER GROUND FLOOR
 TOWN HALL,
 TORQUAY
 TQ1 3DR
 Telephone 01803 207656
 Fax 01803 207670

JOB
 Torquay
 Cycleways

DRAWING TITLE
 Abbey Road

drawing number