


Appendix 1 Plan 7

Reproduced from the Ordnance Survey mapping with the permission of the Controller of Her Majesty's Stationary Office © Crown copyright. Unauthorised reproduction infringes Crown copyright and may lead to prosecution or civil proceedings. Licence No. LA07978 Torbay Council.

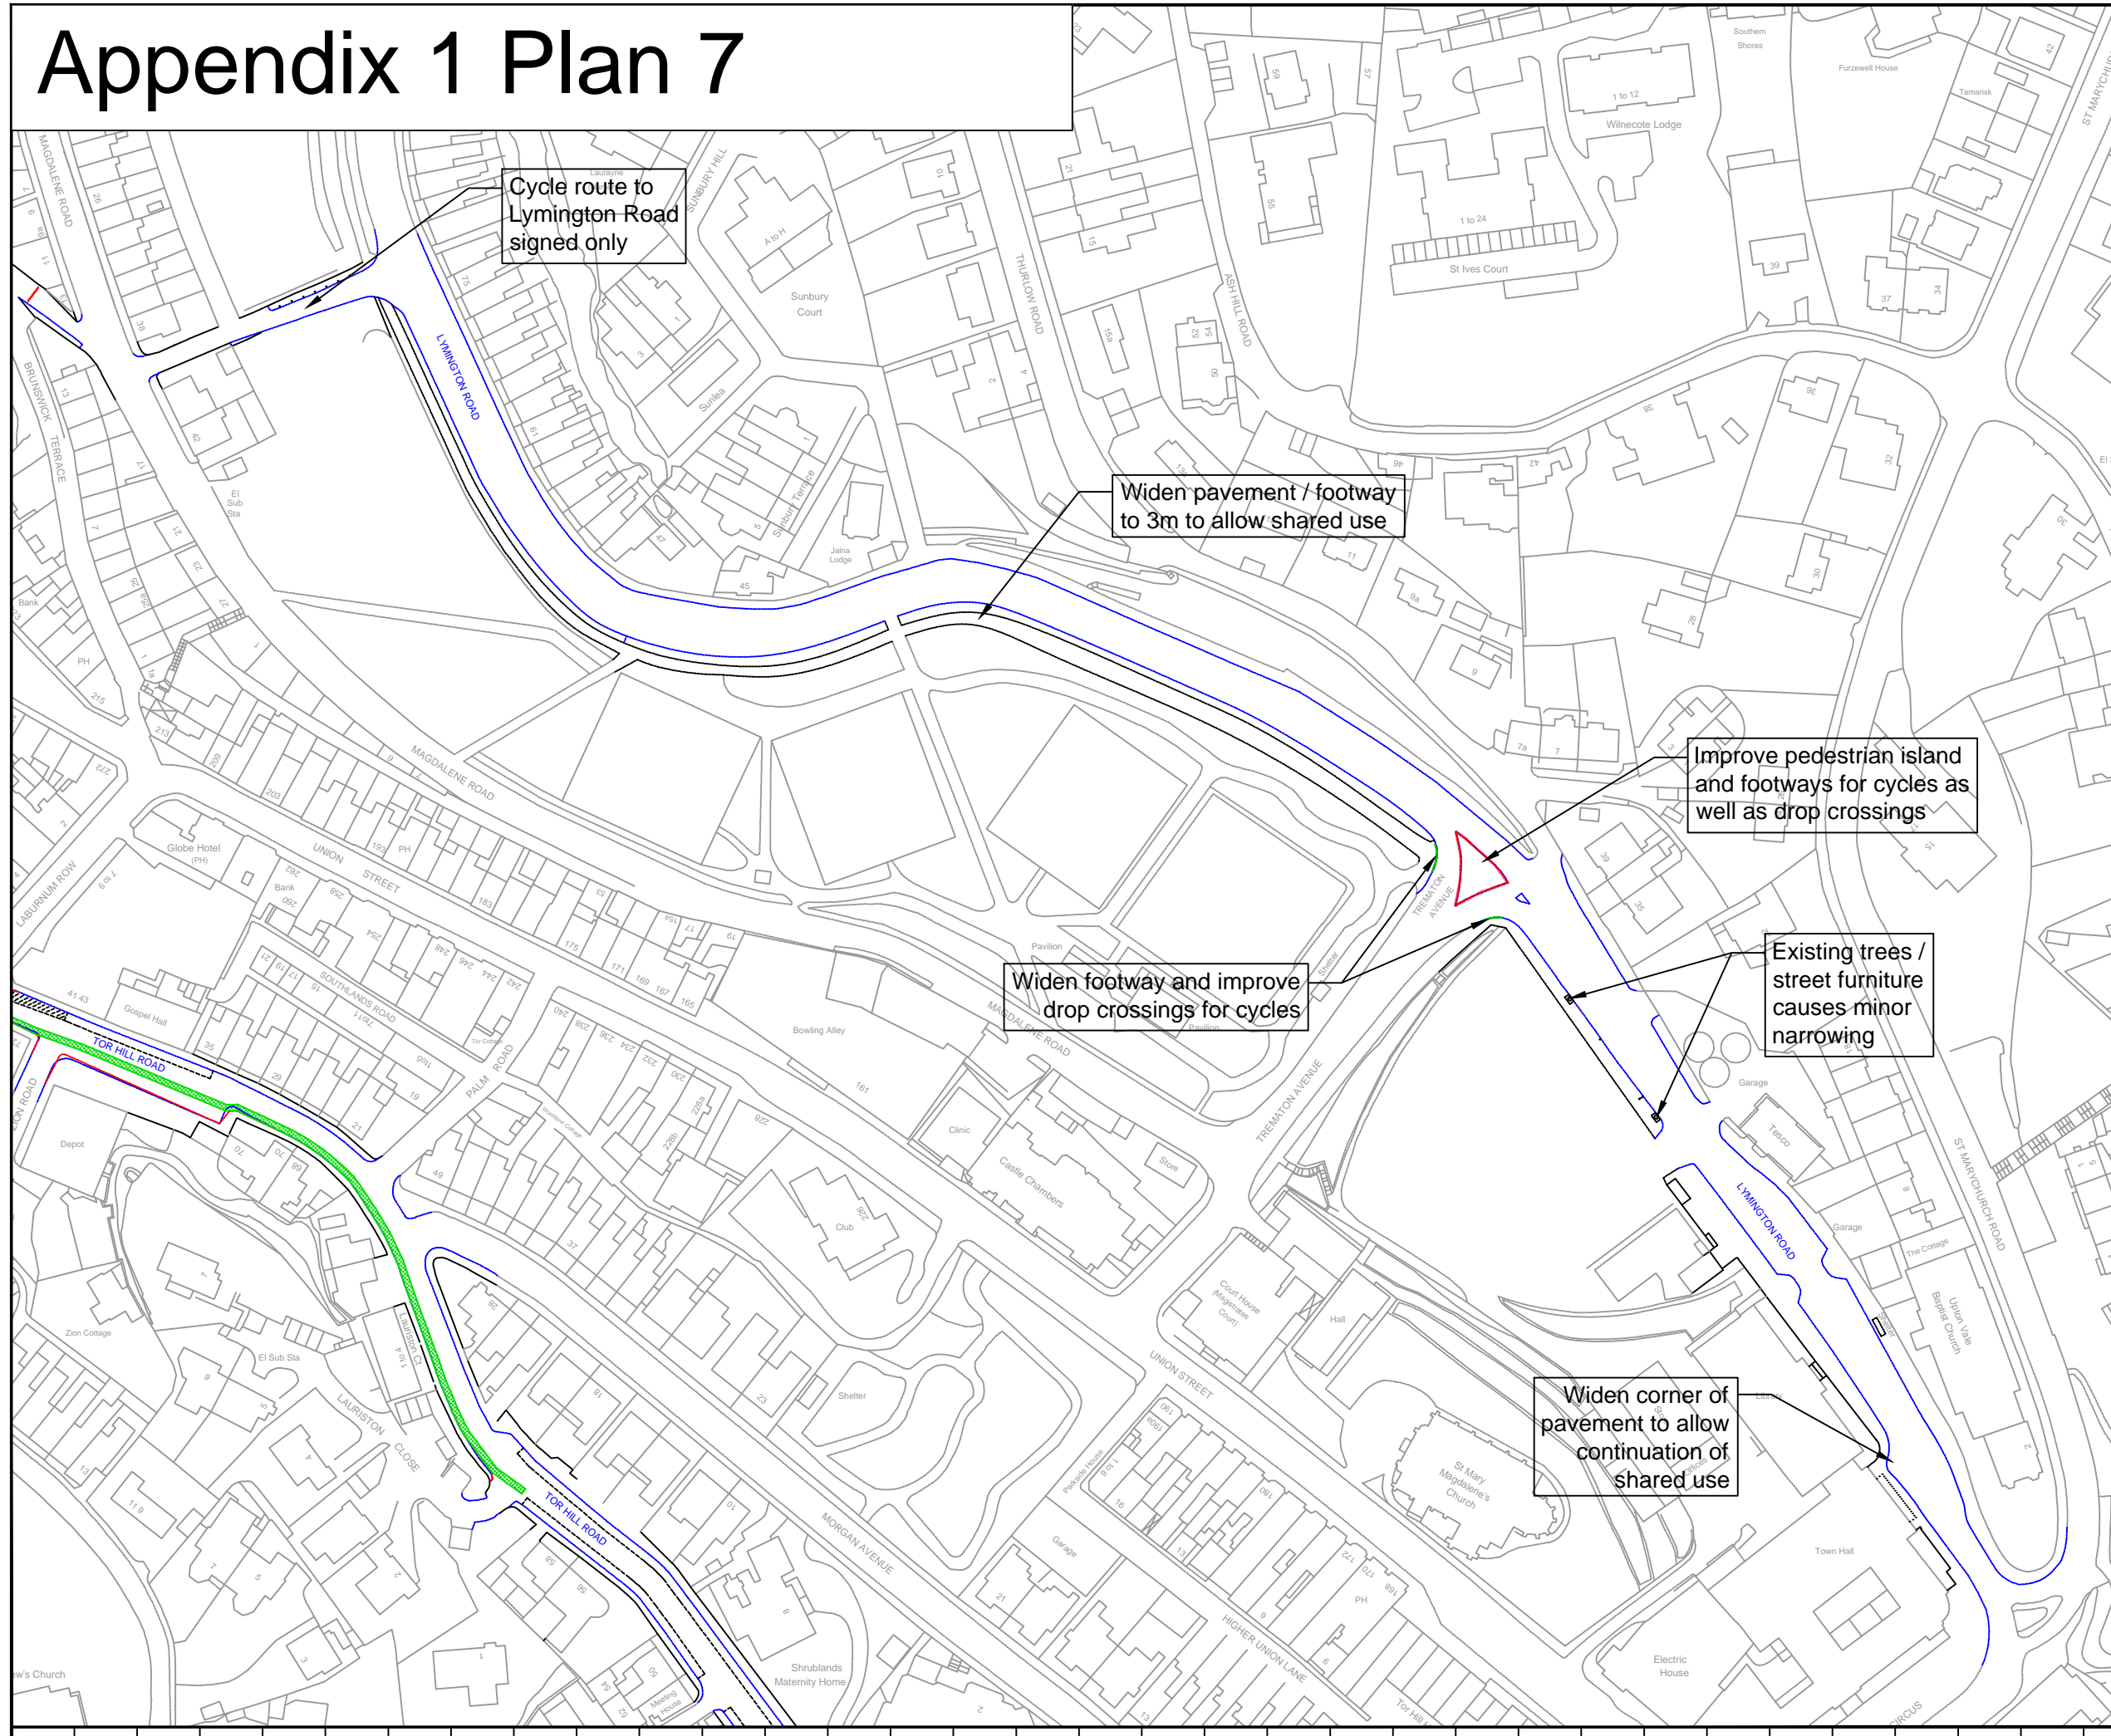

REVISIONS

No.	date	details

NOTES

no.	details

drawn	TR	scale(s)	1:1500
traced		date	05/08/13
checked		ACAD ref	



RESIDENTS AND VISITORS SERVICES
 LOWER GROUND FLOOR
 TOWN HALL,
 TORQUAY
 TQ1 3DR
 Telephone 01803 207656
 Fax 01803 207670

JOB
**Torquay
 Cycleways**

DRAWING TITLE
Lymington Road

drawing number