


copy

Licensing Act 2003
Premises Licence

758

LOCAL AUTHORITY	
	Licensing Section Torbay Council Roebuck House Abbey Road TORQUAY DEVON TQ2 5EJ

Part 1 - Premises Details

POSTAL ADDRESS OF PREMISES, OR IF NONE, ORDNANCE SURVEY MAP REFERENCE OR DESCRIPTION	
Dominos Pizza 114 St Marychurch Road, Torquay, Devon, TQ1 3HW.	Telephone 01803 313444

WHERE THE LICENCE IS TIME LIMITED THE DATES
Not applicable

LICENSABLE ACTIVITIES AUTHORISED BY THE LICENCE
- provision of late night refreshment

THE TIMES THE LICENCE AUTHORISES THE CARRYING OUT OF LICENSABLE ACTIVITIES			
Activity (and Area if applicable)	Description	Time From	Time To
L. Late night refreshment (Indoors)	Sunday to Thursday	11:00pm	11:30pm
	Friday to Saturday	11:00pm	Midnight

THE OPENING HOURS OF THE PREMISES			
	Description	Time From	Time To
	Sunday to Thursday	Noon	11:30pm
	Friday to Saturday	Noon	Midnight

WHERE THE LICENCE AUTHORISES SUPPLIES OF ALCOHOL WHETHER THESE ARE ON AND / OR OFF SUPPLIES

Part 2

NAME, (REGISTERED) ADDRESS, TELEPHONE NUMBER AND EMAIL (WHERE RELEVANT) OF HOLDER OF PREMISES LICENCE	
D A Hall Trading Limited	121A Queen Street, Newton Abbot, Devon, TQ12 2BN.

REGISTERED NUMBER OF HOLDER, FOR EXAMPLE COMPANY NUMBER, CHARITY NUMBER (WHERE APPLICABLE)	
D A Hall Trading Limited	04716134



Stephen Cox

Steve Cox
Environmental Health Manager (Commercial)
25 March 2011



ANNEXES

ANNEXE 1

MANDATORY CONDITIONS

None

ANNEXE 2

CONDITIONS CONSISTENT WITH THE OPERATING SCHEDULE

General

1. The premises shall continue to adhere to the rigorous standards set out in the Domino's Franchise Agreement.
2. The premises must be adequately staffed so as to allow the proper management of the premises and supervision of those who visit them.
3. Alcohol must not be sold.
4. Where customers visit the store, the pizzas must be supplied to them in closed cardboard boxes.

The Prevention of Crime and Disorder

1. The premises shall actively co-operate with the local police to ensure that they are aware of particular problems which affect the area and which may potentially affect the store.
2. The premises shall not countenance the use or supply of illegal drugs and the staff shall inform the police immediately of any such suspected activity on or in the vicinity of the store.
3. The premises shall recruit professional and reputable staff.
4. The premises must not use or supply glassware.

Public Safety

1. The premises must comply with all requisite health and safety legislation.
2. The premises must carry out regular health and safety risk assessments.
3. In the most unlikely event that a greater number of people congregate in the premises that is conducive to public safety, the staff shall not hesitate to ask people to leave the store and shall always encourage them to take advantage of the home delivery service.

The Prevention of Public Nuisance

1. The doors and windows shall be kept closed at night to prevent transmission of noise.
2. Customers who visit the premises shall be asked to leave the premises quietly and with due consideration for the neighbours.
3. The delivery drivers shall be instructed to enter and leave their vehicles quietly and considerately, not to leave engines running, to park considerately, and at all times to have in mind the neighbours (particularly residential occupiers).
4. The premises shall have no hesitation in banning people who visit the store and regularly leave the premises in a noisy fashion.
5. The equipment must be properly sound insulated and operated strictly in accordance with manufacturers' requirements.



ANNEXES continued ...

guide lines and tolerances.

6. All the air extraction system must comply with Building Regulations requirements and must be designed to ensure that there is no escape of cooking smells to neighbouring premises.
7. The premises must neither use or supply glassware.

The Protection of Children From Harm

1. The store must not be licensed for the sale of alcohol.

ANNEXE 3

CONDITIONS ATTACHED AFTER A HEARING BY THE LICENSING AUTHORITY

The Prevention of Public Nuisance

1. Cooking, noxious or persistent smells from the premises shall not cause a nuisance to nearby properties and the premises must be properly vented.
2. Provision of mechanical ventilation and air conditioning system shall not allow noise breakout from the premises or cause a nuisance by its operation.
3. Regular maintenance shall be carried out on all plant and machinery to ensure that noise disturbance from such sources is kept to to a minimum.
4. The movement of bins and rubbish outside the premises shall be kept to a minimum after 11.00pm. This shall help to reduce the levels of noise produced by the premises.
5. All the rubbish produced by the premises shall be stored securely in a designated area or in a bin with a tight fitting lid. This shall help to prevent litter being blown around.

ANNEXE 4

PLANS

Copy attached to Licence.




ANNEX 4

DOMINOS PIZZA
114 ST MARYCHURCH ROAD
TORQUAY
TQ1 3HW

- ☐ FIRE EXTINGUISHER (foam)
- ☐ FIRE EXTINGUISHER (co2)
- ☐ FIRE BLANKET.

Scale 1:100

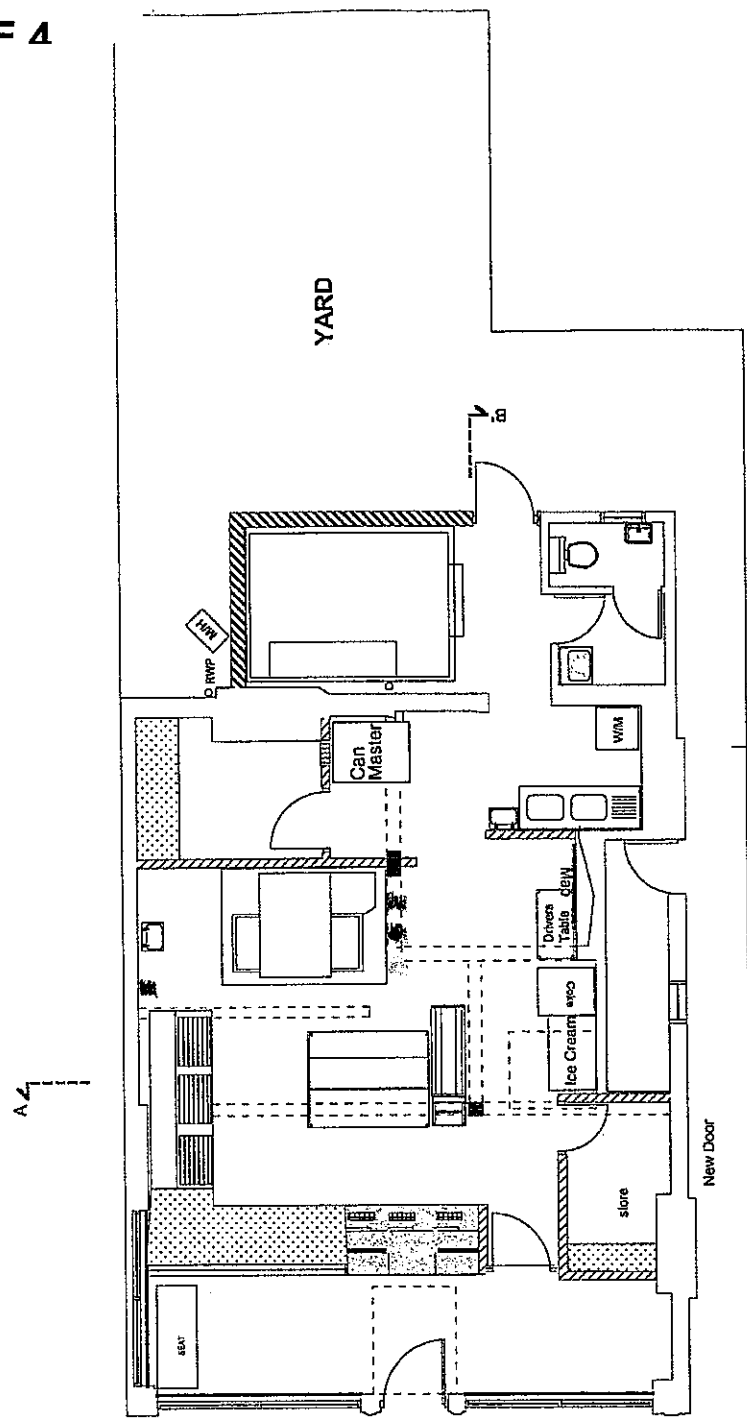

Torquay 10 May 2000

EXISTING GROUND FLOOR

