



OLD MARKET HOUSE
 BRIXHAM
 Scale 1:100

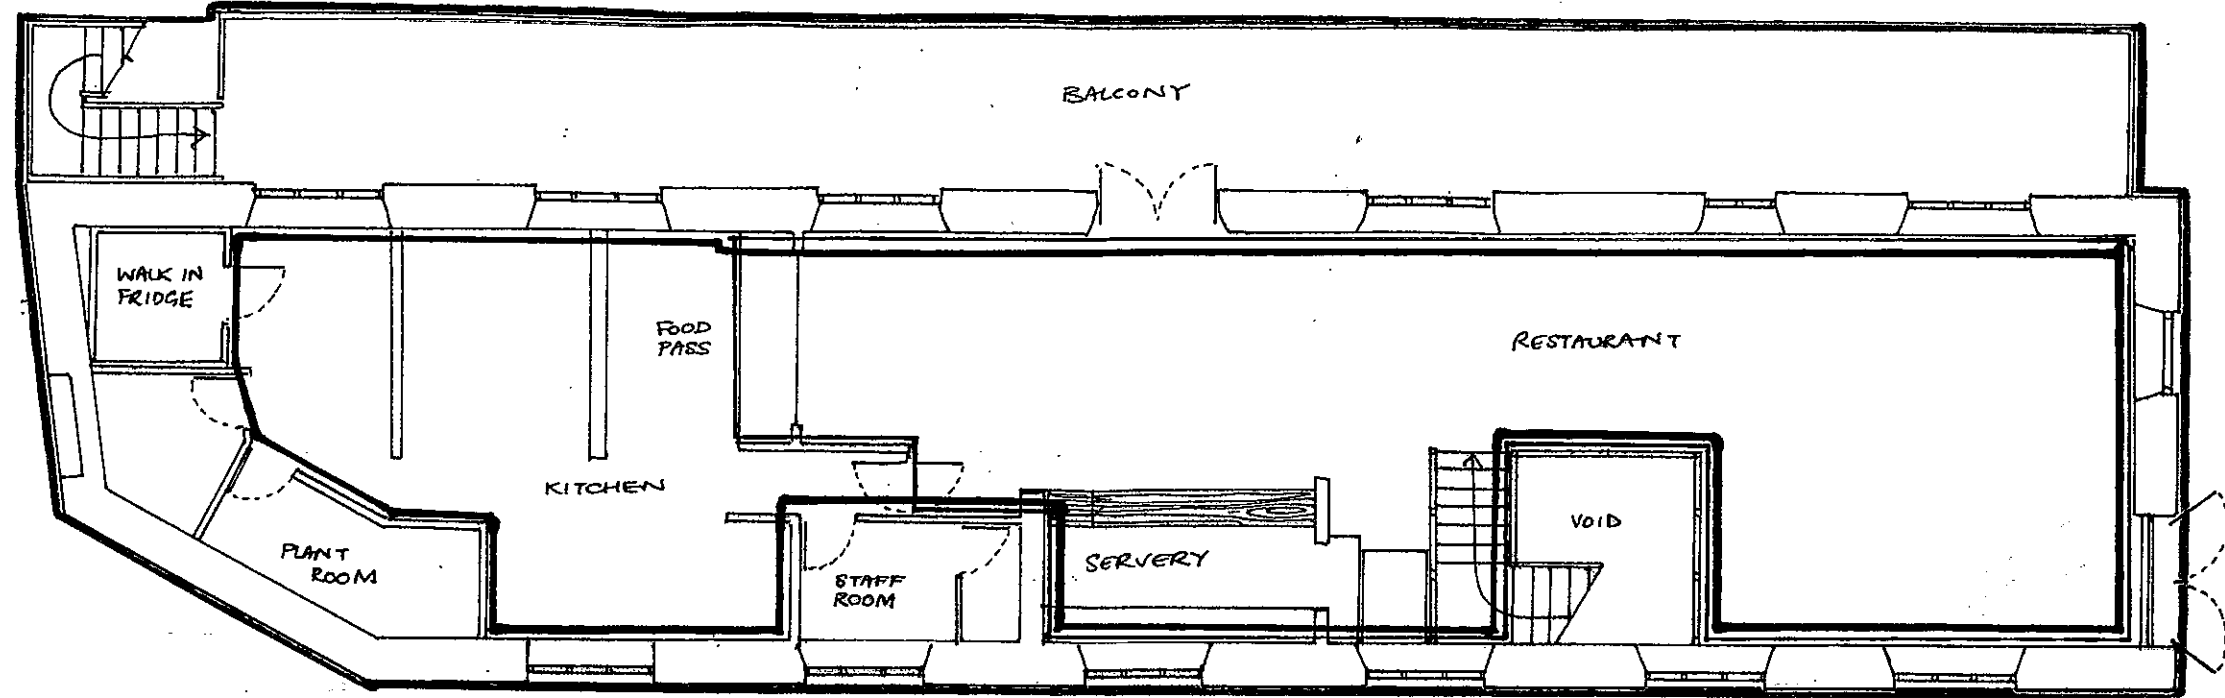

The location and type of any fire safety equipment is shown as at time of submission of application. This may be varied from time to time with the agreement of the fire officer or after a fire risk assessment

FIRST FLOOR

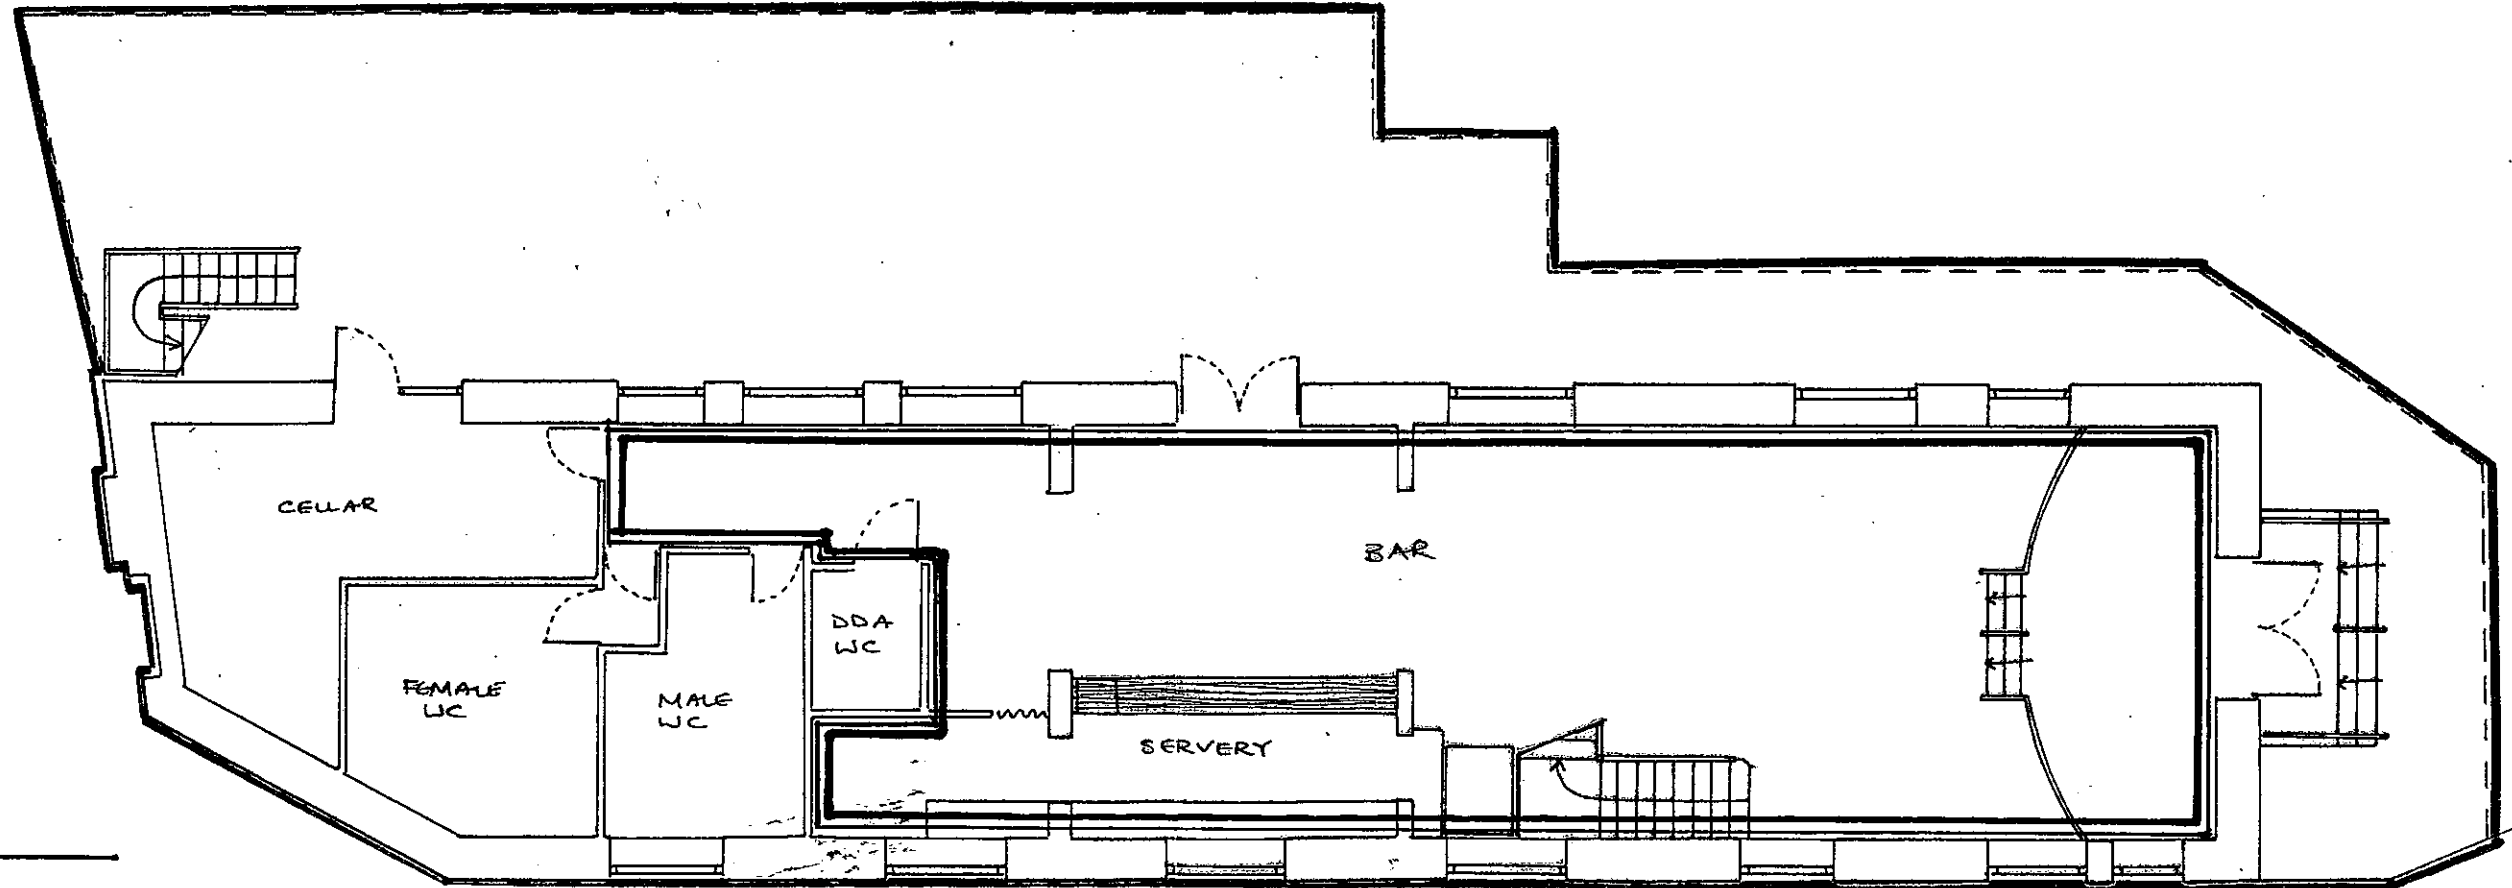

- Retail Sale of Alcohol ———
- Regulated Entertainment ———
- Late Night Refreshment ———
- Boundary of Premises ———

GROUND FLOOR