

APPENDIX 7

LOCATION 3: LYMINGTON ROAD / TREMATON AVENUE



- IMPROVED FLOW FROM TREMATON AVENUE ONTO LYMINGTON ROAD
- PARKING ADJACENT TO FOOTWAY ON TREMATON AVENUE
- IMPROVED VISIBILITY FOR VEHICLES EXITING THURLOW ROAD
- SAFER APPROACH ON LYMINGTON ROAD (N)

- TRANSFER OF PARKING ACROSS ROAD ON TREMATON AVENUE
- TRAFFIC NOT ALLOWED INTO THURLOW ROAD FROM TREMATON AVENUE TO AVOID BLOCKING


NOTES:-

- FLOW ON TREMATON AVENUE WILL INCREASE SIGNIFICANTLY BY 2031
- ROUNDABOUT DISCOUNTED ON FLOW, SAFETY AND COST GROUNDS



LEGEND

- FOOTWAY
- CROSSING POINTS (TACTILE PAVING)
- ON STREET PARKING PROVISION
- TRAFFIC ISLAND
- COMBINED CYCLEWAY FOOTWAY
- FLOW OF TRAFFIC

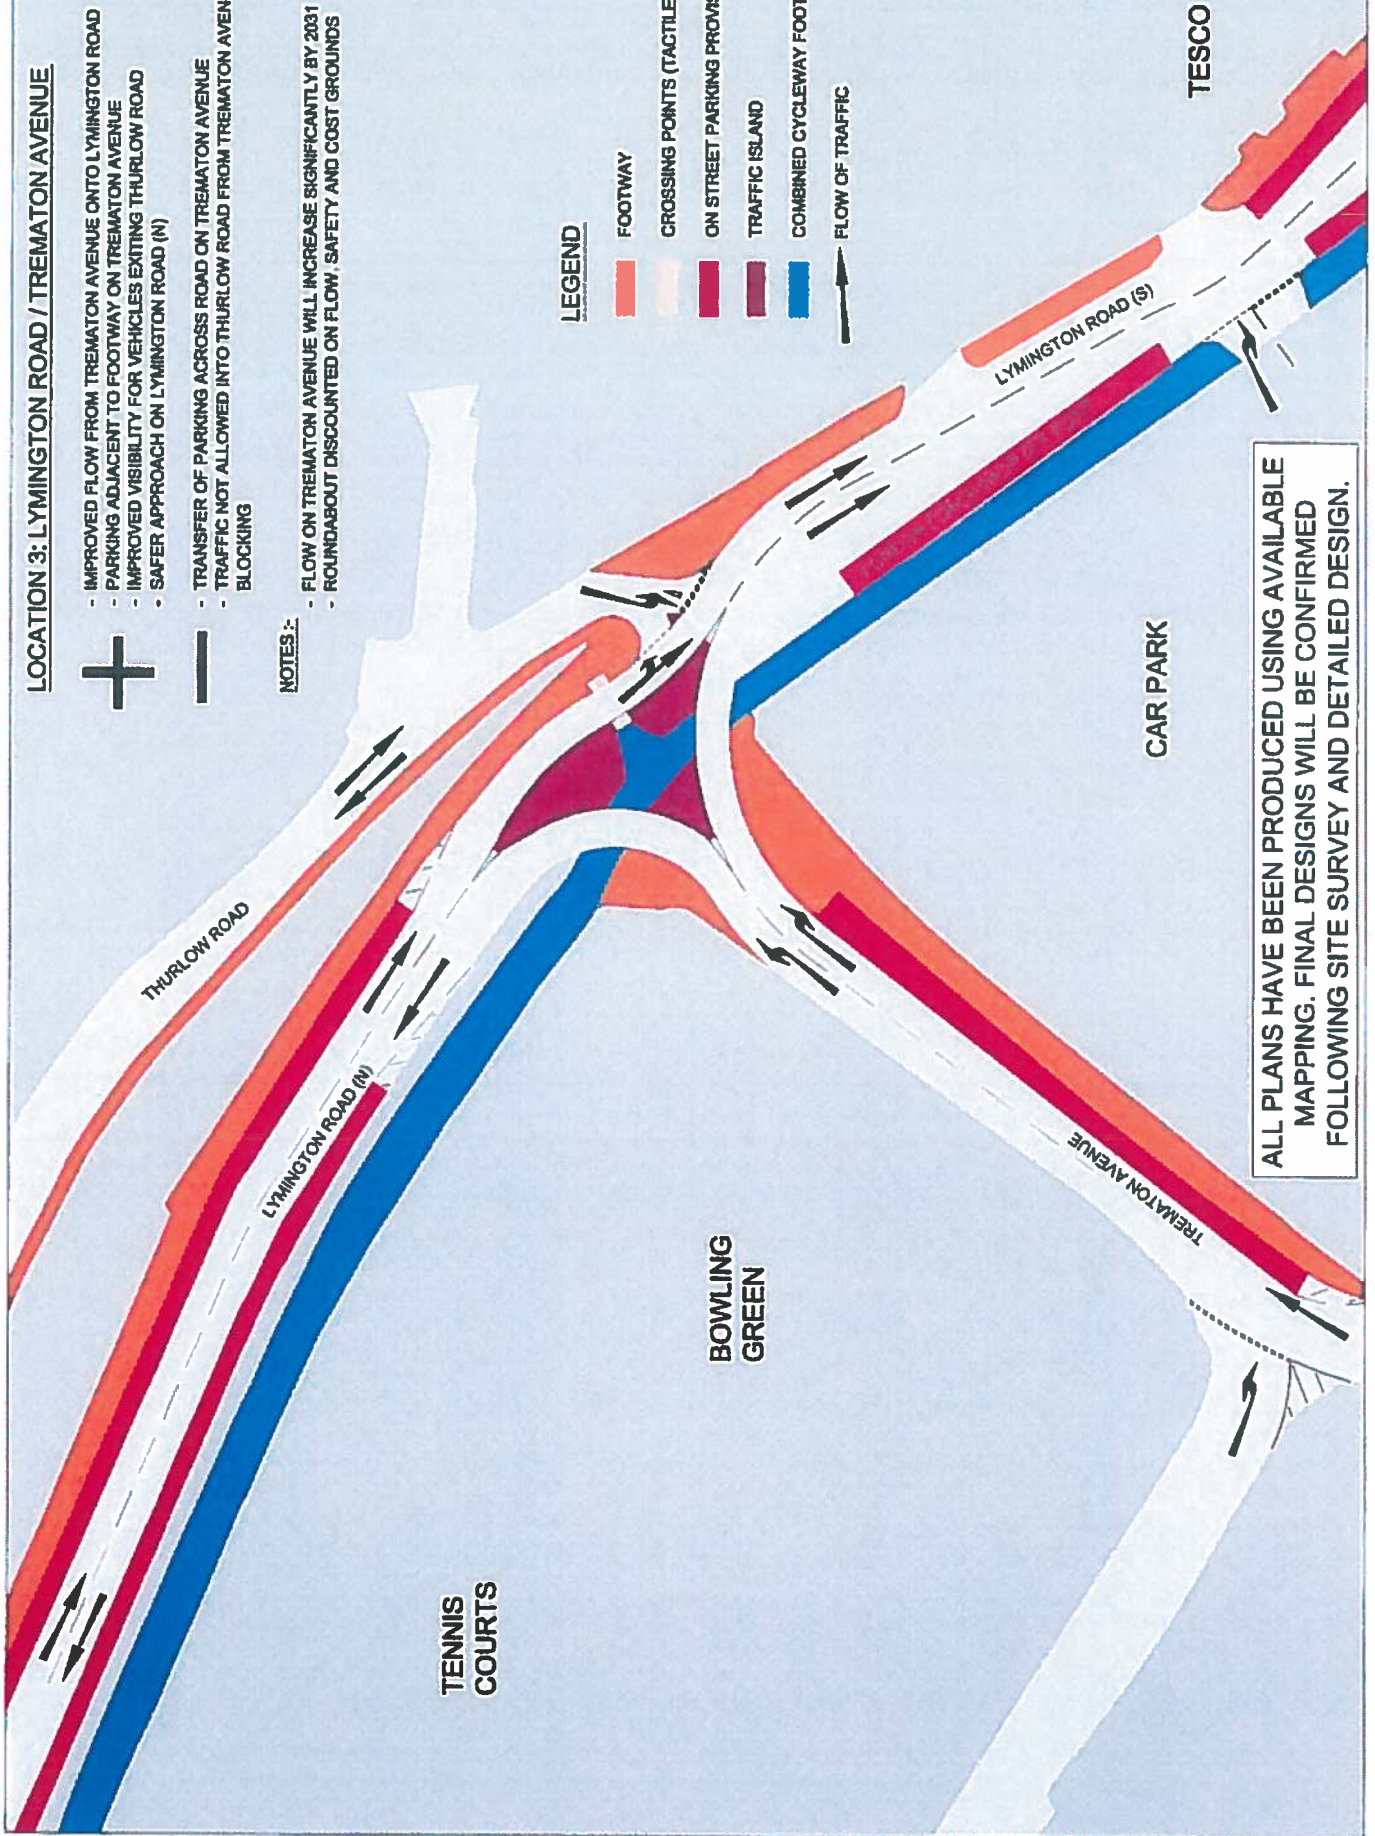

ALL PLANS HAVE BEEN PRODUCED USING AVAILABLE MAPPING. FINAL DESIGNS WILL BE CONFIRMED FOLLOWING SITE SURVEY AND DETAILED DESIGN.