

LOCATION 1: UNION STREET / LABURNUM ROW



• IMPROVED FLOW AT JUNCTION



• CARS ON UNION STREET (S) REMAIN PARKED ON RIGHT HAND SIDE NOT LEFT



NOTES:

- INCREASED FLOW ON UNION STREET (S)
- MOVING PARKING REQUIRES MOVING OF BOLLARDS AND LOSS OF PARKING AROUND PALM ROAD JUNCTION

LEGEND:

FOOTWAY




CROSSING POINTS (TACTILE PAVING)



ON STREET PARKING PROVISION



FLOW OF TRAFFIC

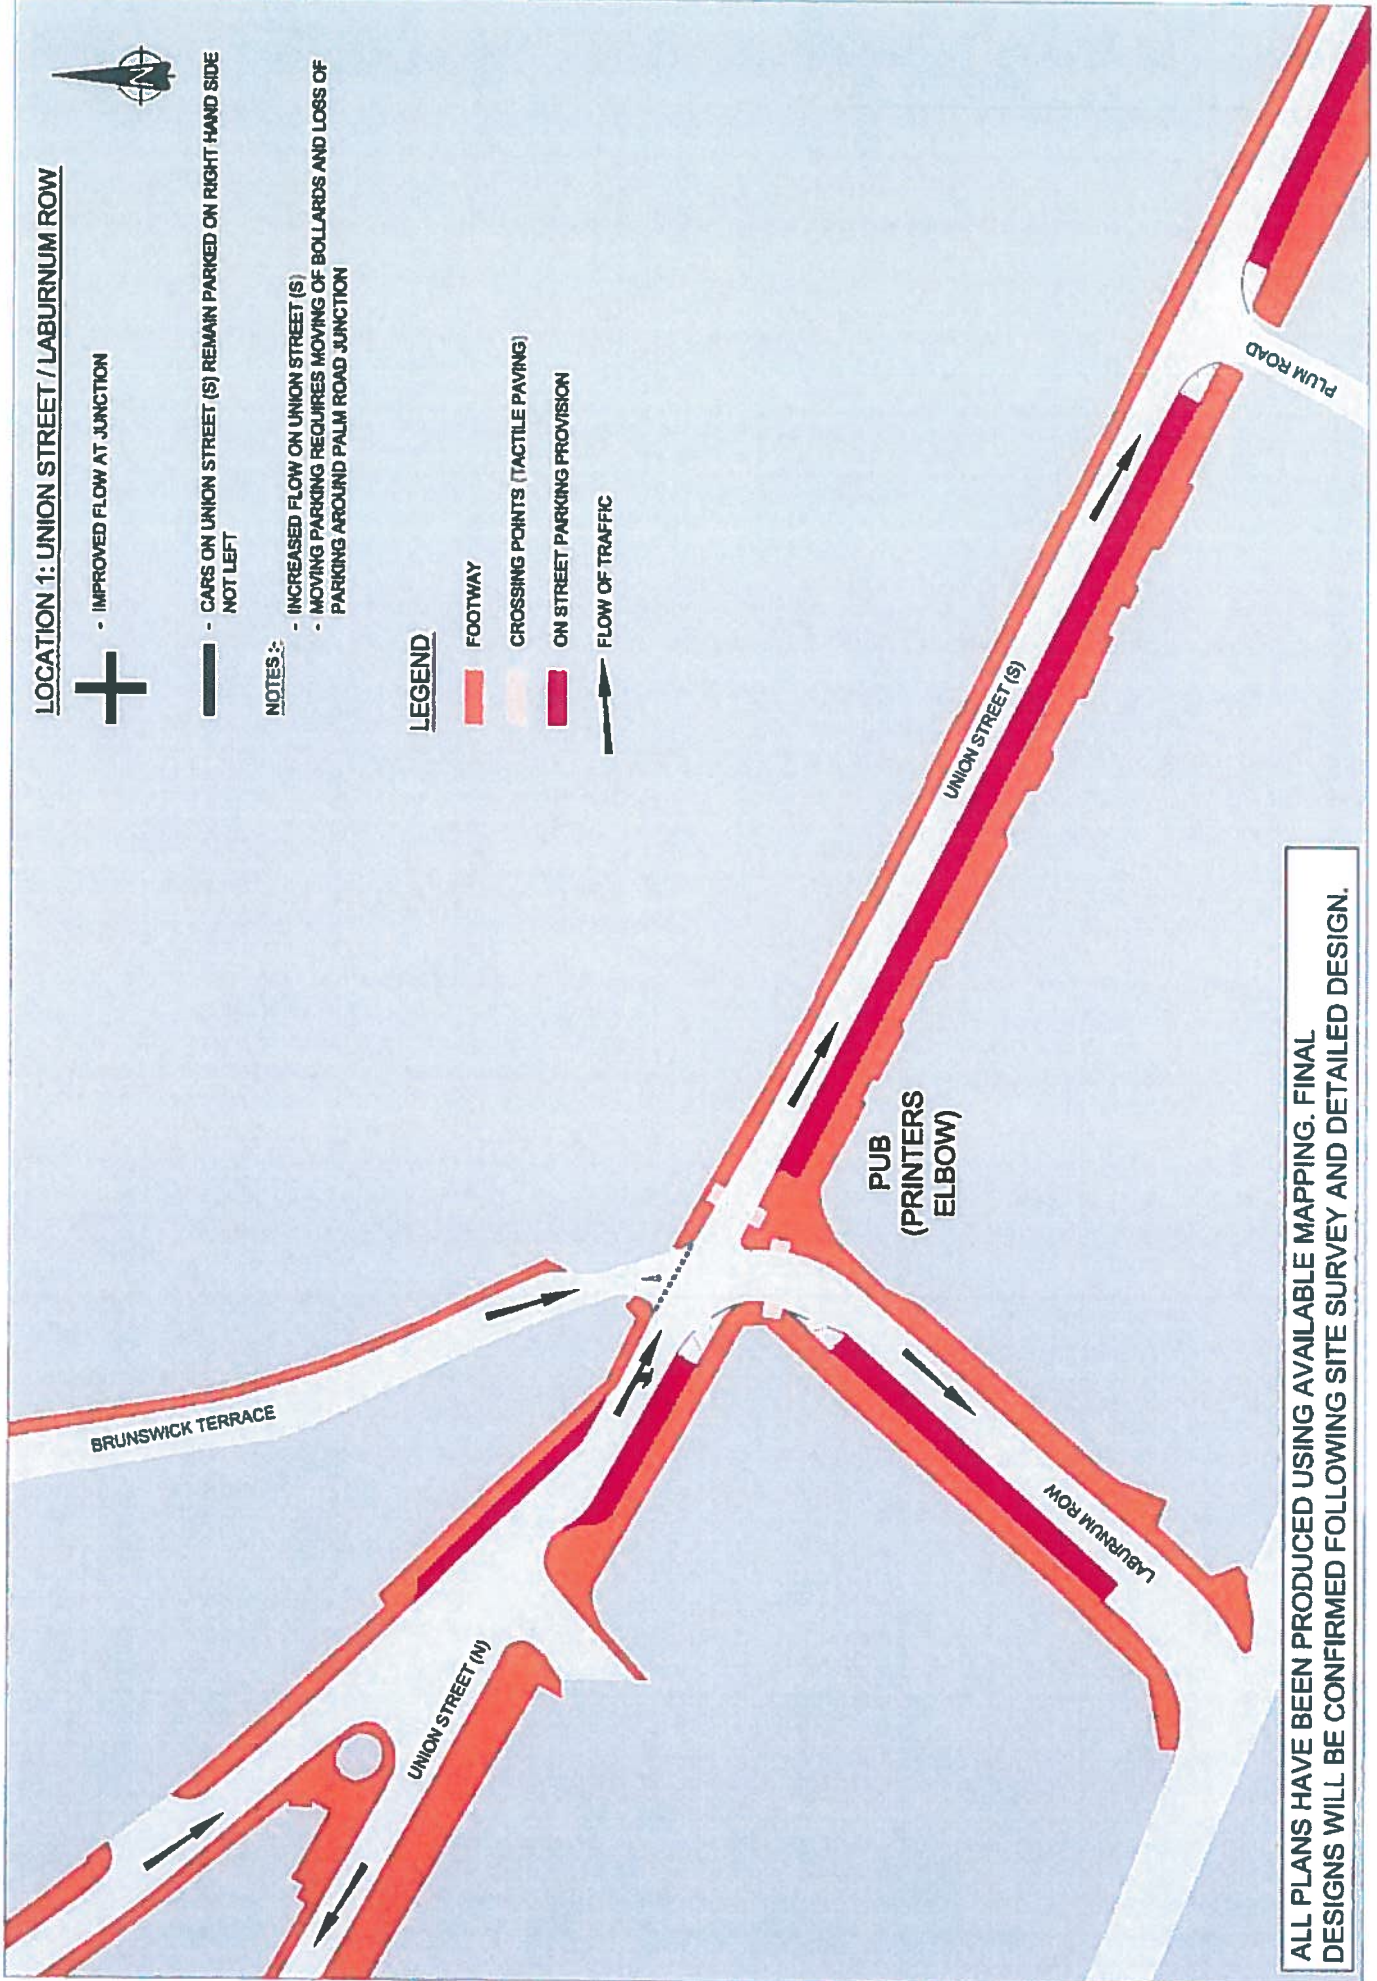

ALL PLANS HAVE BEEN PRODUCED USING AVAILABLE MAPPING. FINAL DESIGNS WILL BE CONFIRMED FOLLOWING SITE SURVEY AND DETAILED DESIGN.